



Surface	4007/2018	4007/2018	4007/2018
Boundary	4007/2018	4007/2018	4007/2018
Proposed	4007/2018	4007/2018	4007/2018

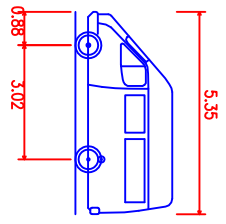

3.5t Panel Van
 5.350m Overall Length
 1.970m Overall Width
 2.562m Overall Body Height
 0.335m Min. Body Ground Clearance
 1.970m Track Width
 4.00s Lock to Lock Time
 3.850m Kerb to Kerb Turning Radius

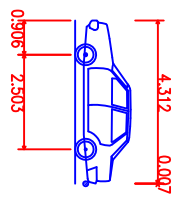

Medium Sized Car
 4.319m Overall Length
 1.666m Overall Width
 1.466m Overall Body Height
 0.228m Min Body Ground Clearance
 1.591m Max Track Width
 4.00s Lock to Lock Time
 5.042m Kerb to Kerb Turning Radius

GENERAL NOTES:
 • THIS DRAWING SHOWS THE PROVISIONAL DESIGN ONLY AND IS SUBJECT TO LOCAL AUTHORITY APPROVAL.
 • THIS DRAWING SHOULD NOT BE SCALED FOR SETTING OUT PURPOSES.
 • THIS DRAWING IS BASED ON A TOPOGRAPHICAL/ORDNANCE SURVEY PROVIDED BY OTHERS.

REV	DATE	DESCRIPTION

PARAGON HIGHWAYS
 PARAGON HIGHWAYS
 UNIT 2, THE OFFICE CAMPUS,
 PARAGON BUSINESS PARK, RED HALL COURT,
 WAKEFIELD WF1 2UY
 01924 291536 / MAIL@PARAGONHIGHWAYS.COM

SCALE:
 1:500 @A3
 DATE:
 OCT 2018

JOB	DWG	REV
1386	02	

DRAWN BY JUH	
CHECKED BY AH	
MITCHELL WAY, BARNESLEY MEDIUM CAR & VAN TRACKING	