
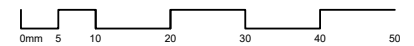


PROPOSED RIGHT SIDE ELEVATION

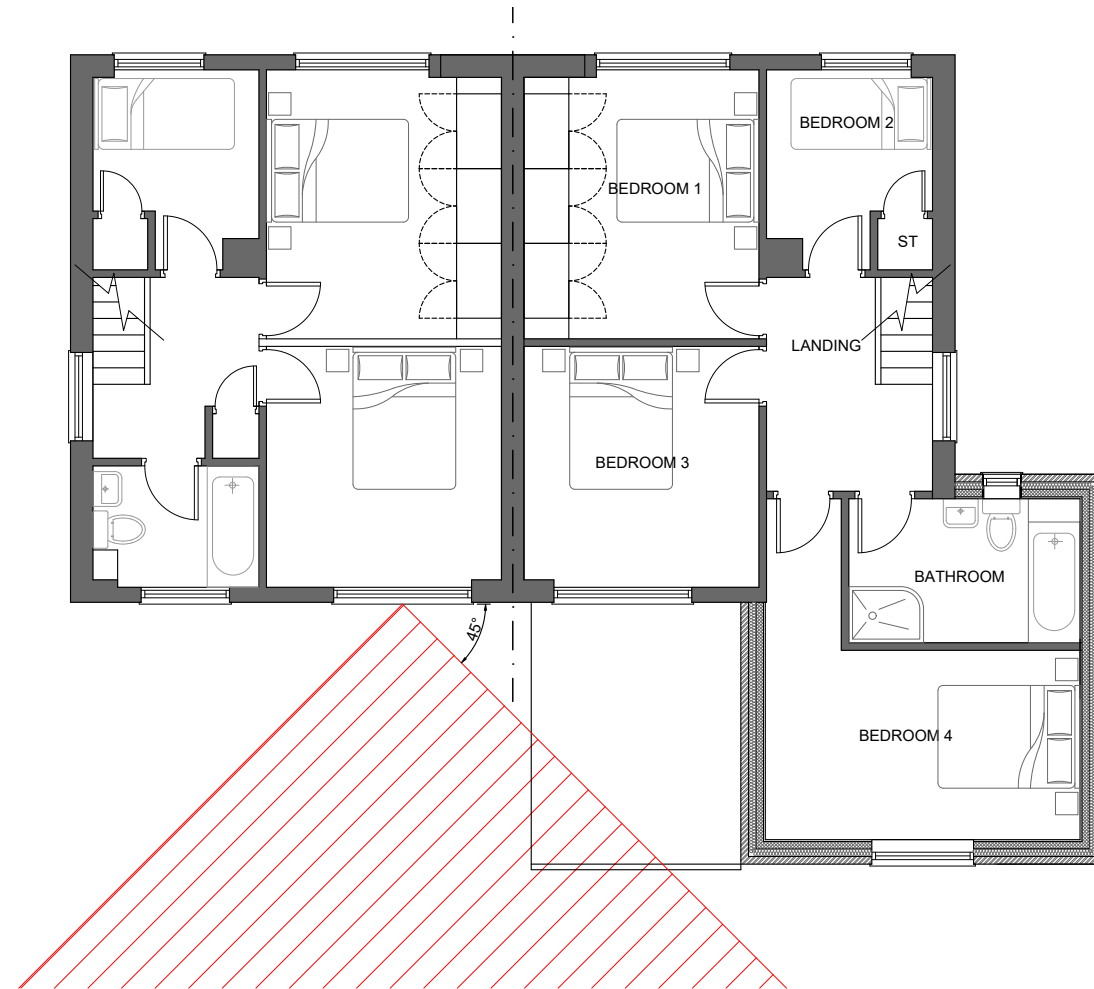

Revisions

Rev.	Date	By	Comment
-	06/02/2026	NP	First Issue
A	14/04/2026	NP	Single storey element added

Drawing Title
Proposed right side elevation and neighbour view consideration

Property
30 Coniston Drive,
Bolton-Upon-Dearne,
Barnsley,
S63 8NE
Client
Laura Carroll

Job Reference	Drawing No	Revision
159	159-003	A

Status
Information Only

Drawn by
NP

Scale
1:100

Original Size
A3

