



Customer:.....

Date:...../...../.....

Signs-Xtra

tel:01226 388822


Signs-Xtra
Signs & Graphics

all inhouse artwork is property of Signs Xtra Ltd until receipt of final payment



Customer:.....

Date:...../...../.....

SIGNS-XTRA

tel: 01 226 388822





all inhouse artwork is property of Signs Xtra Ltd until receipt of final payment

proposed

original

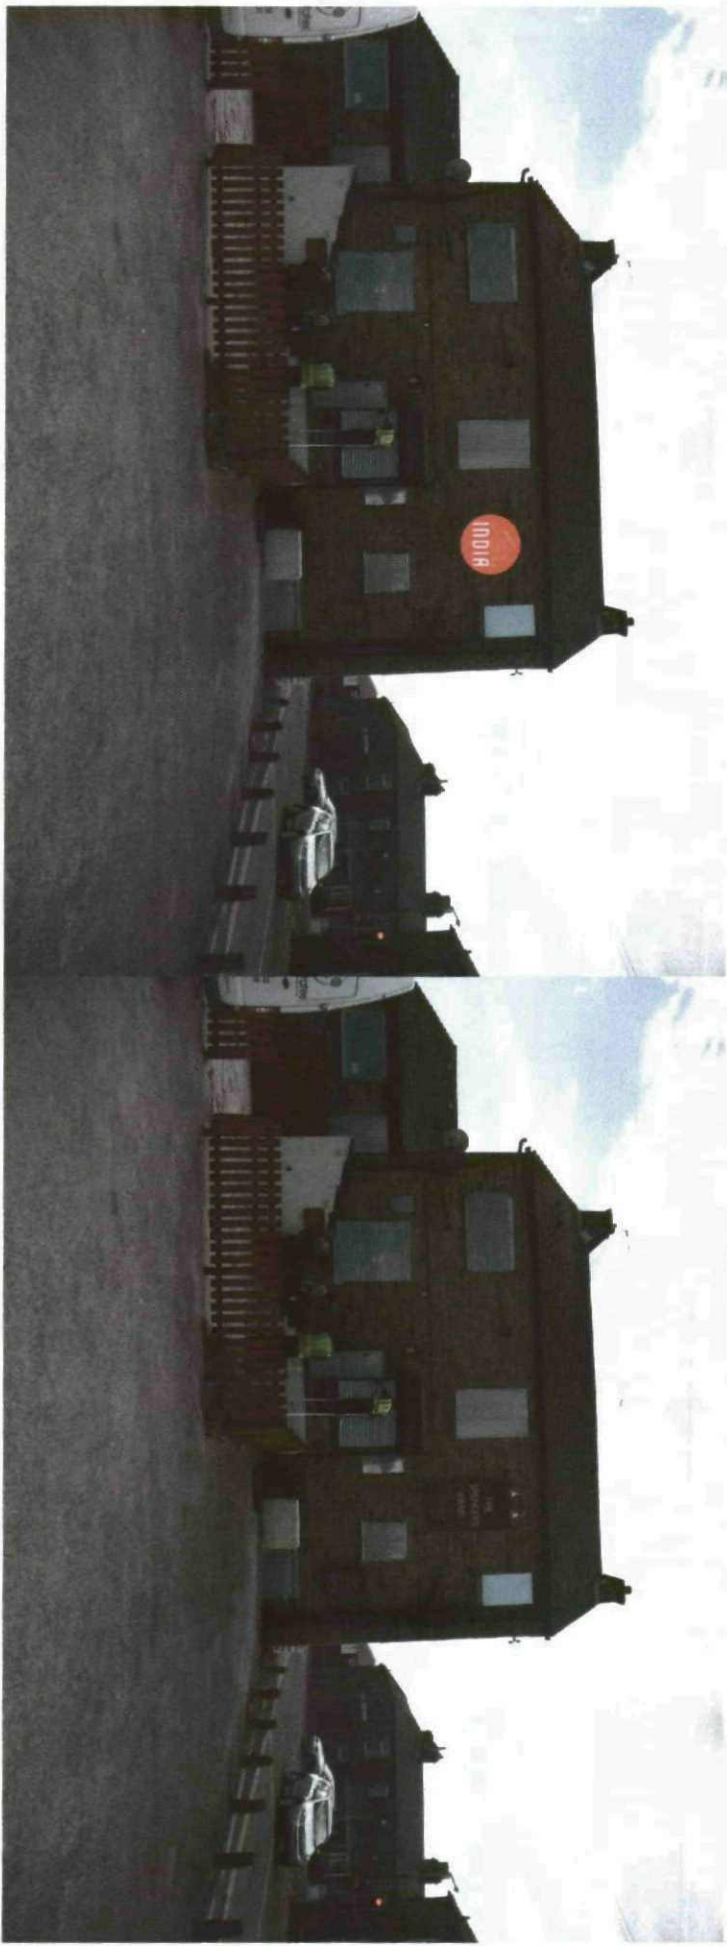

Customer:.....

Date:...../...../.....








Circular Sign

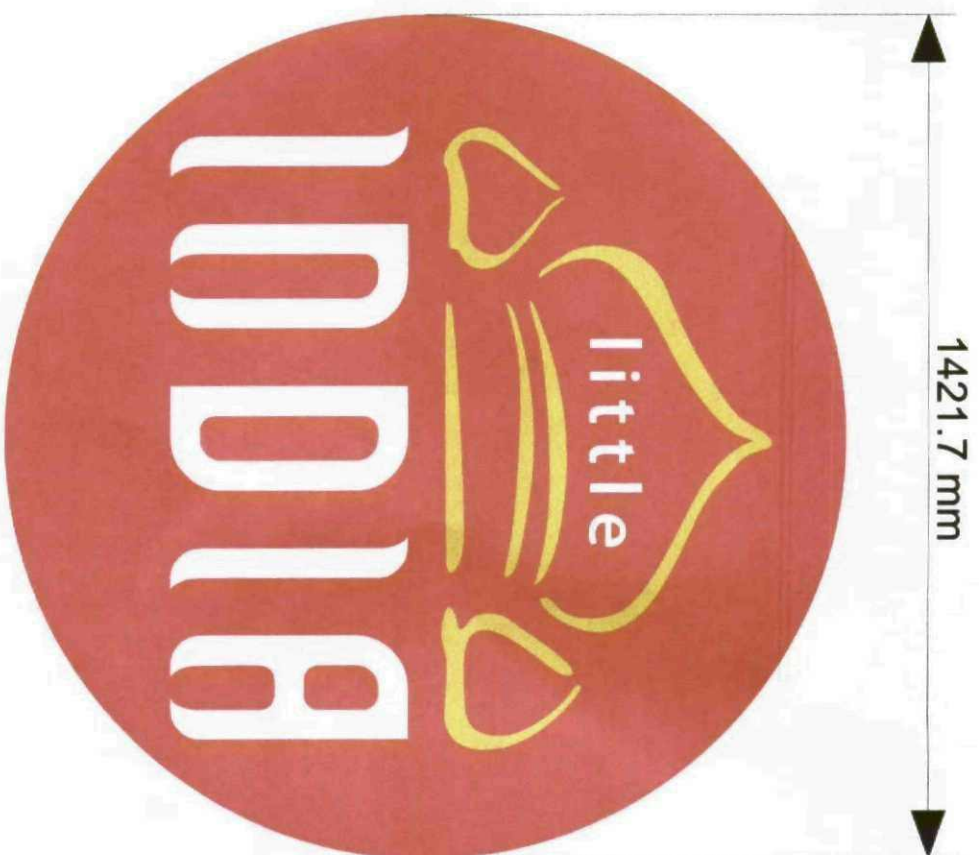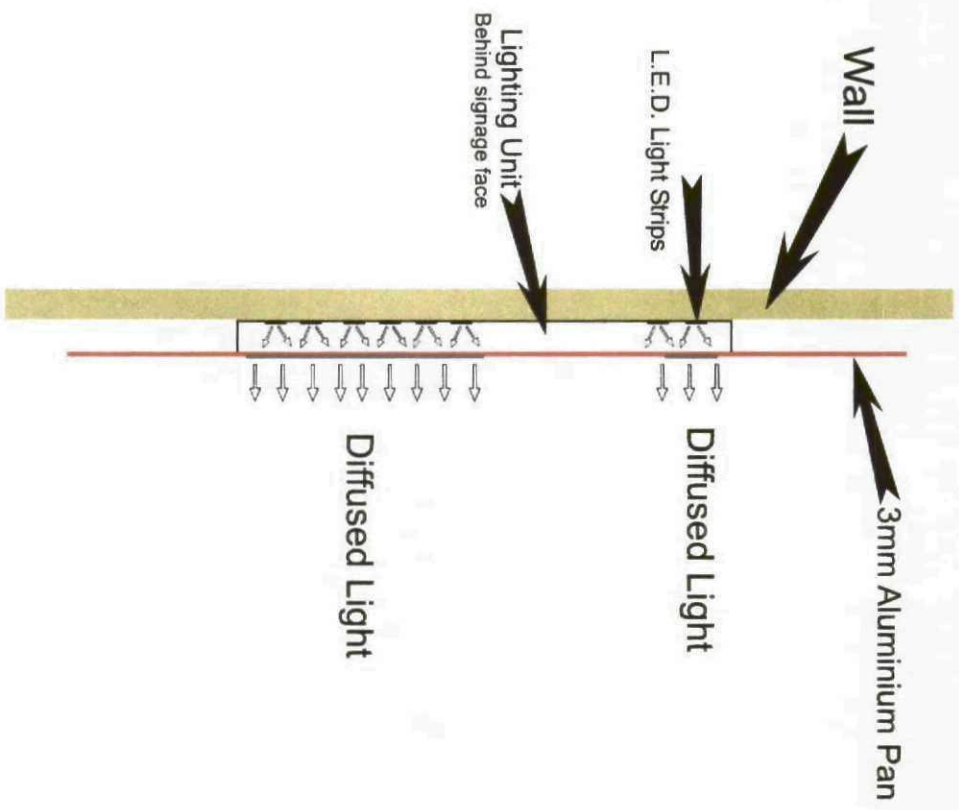

Customer:.....
Date:.....




tel:01 226 388822




all inhouse artwork is property of Signs Xtra Ltd until receipt of final payment

Manufactured from Di-Bond
 Aluminium sheet
 Fret cut Acrylic letters

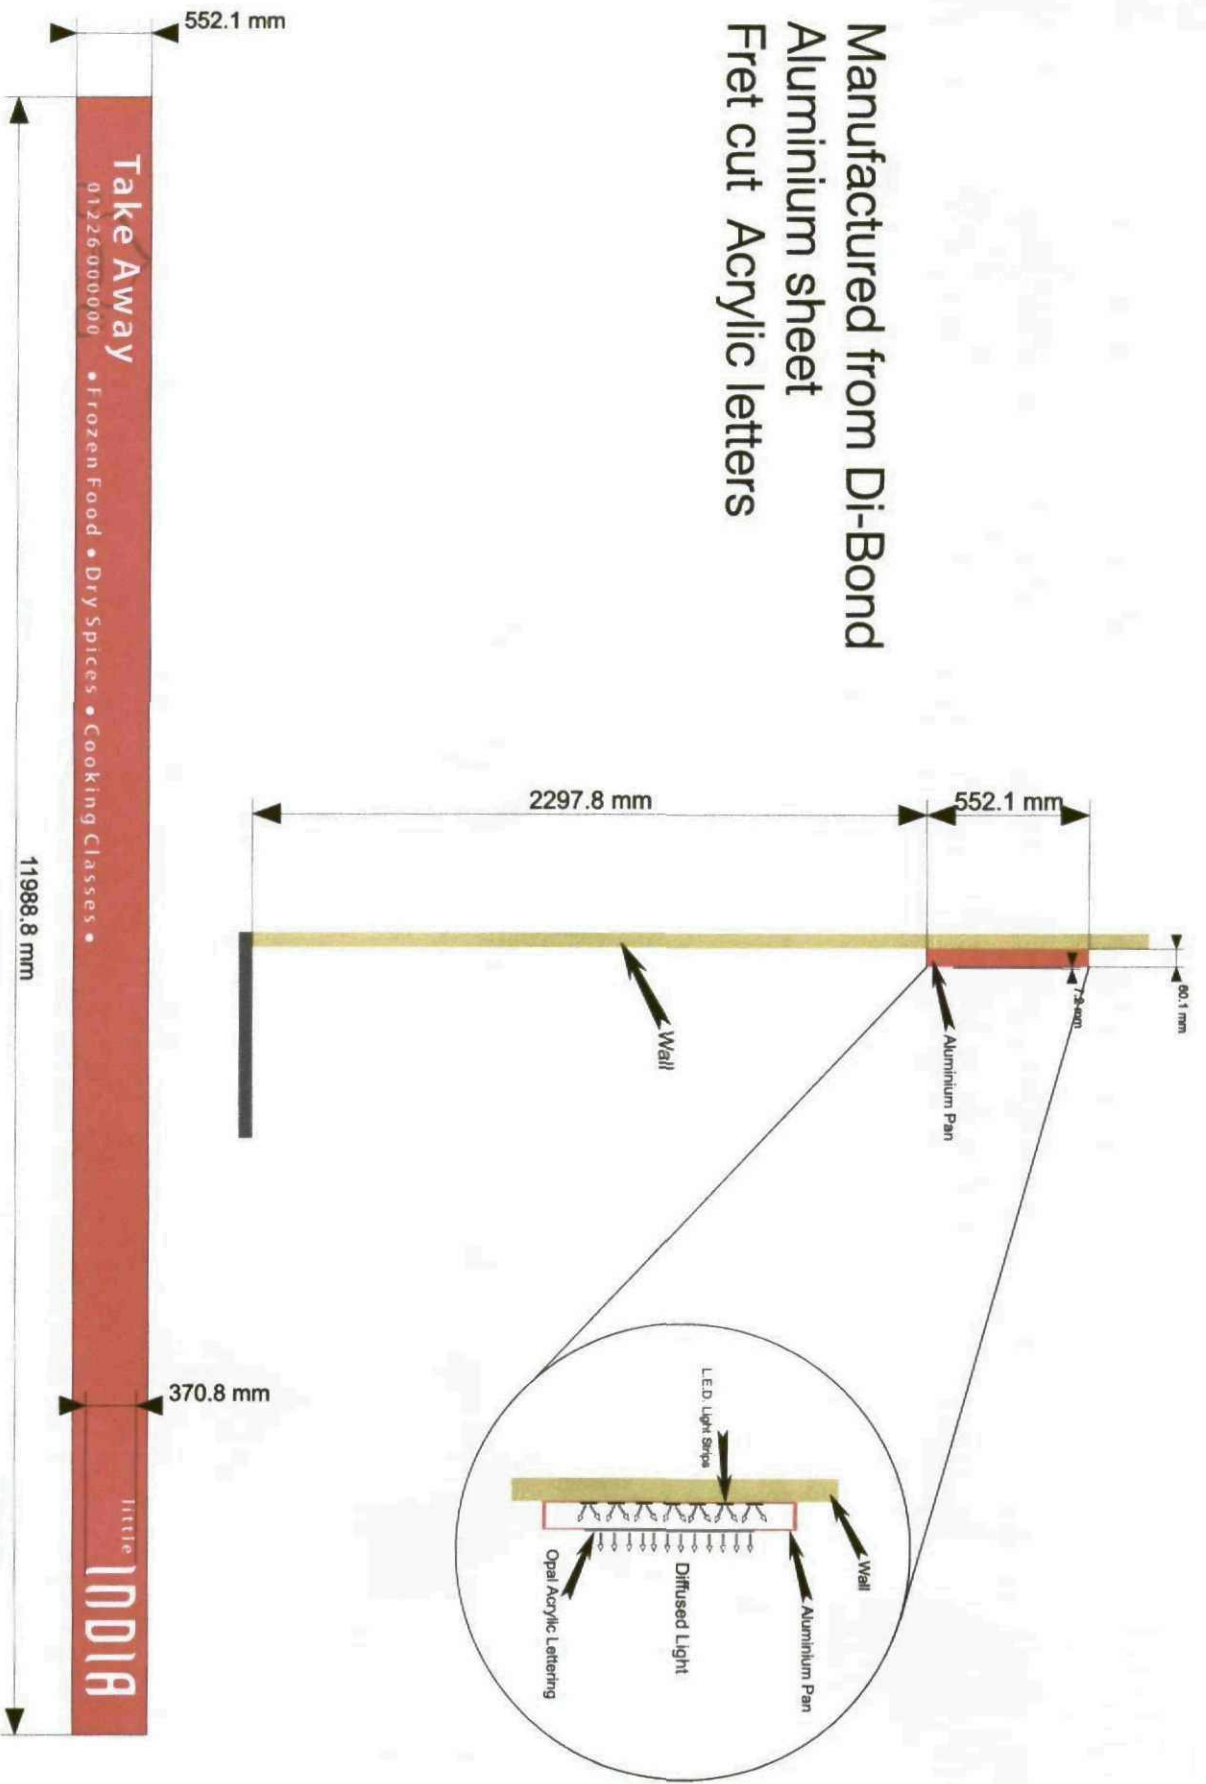

SIGNS-XTRA


tel:01 226 388822


SIGNS-XTRA

all inhouse artwork is property of Signs Xtra Ltd until receipt of final payment

H.M. LAND REGISTRY		TITLE NUMBER	
		SYK 328500	
ORDNANCE SURVEY PLAN REFERENCE	COUNTY SOUTH YORKSHIRE	SHEET	NATIONAL GRID SECTION
			SE 3108 E
Scale: 1/1250 Enlarged from 1/2500		BARNSELY DISTRICT	©Crown copyright 1985

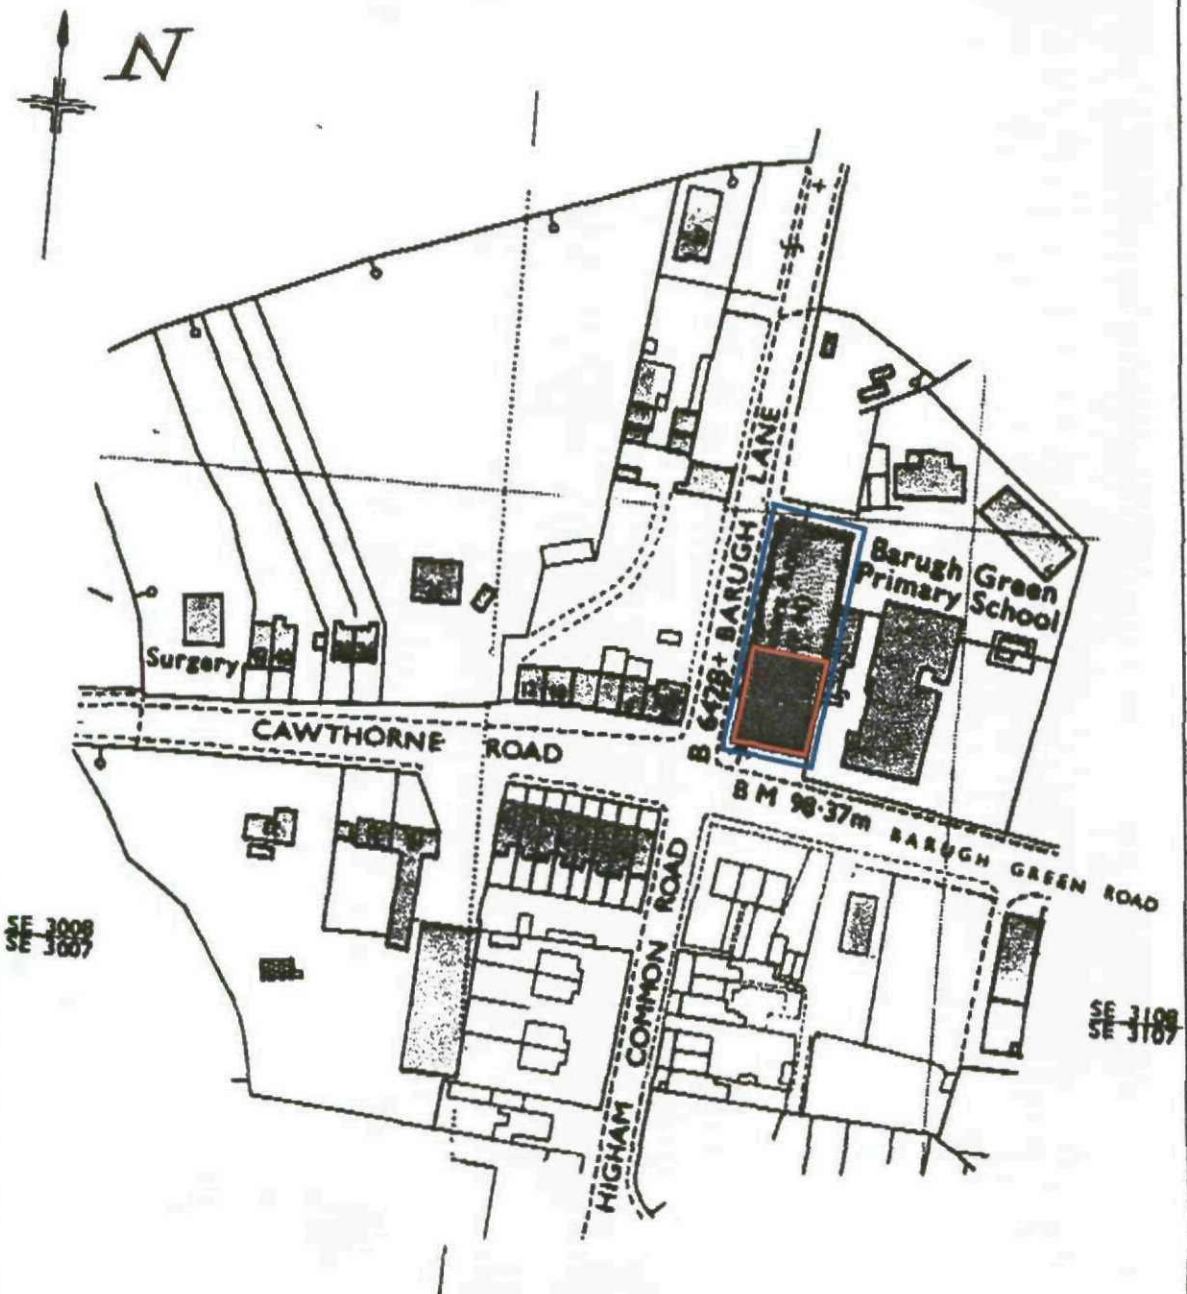

SE 3008
SE 3007

SE 3108
SE 3107

