


Specification;
3mm thick aluminium folded panels
Vinyl graphics applied

Illuminated logos and text stencil cut and pushed through to be face illuminated.

Maximum letter height: 442mm

Elevation - Scale - 1:50@A3

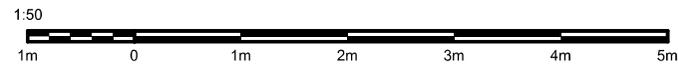

All measurements are in mm unless otherwise stated.

