

NOTES

- This drawing is shown to OS National Grid using the OS GPS Network and applying the OSTN15 transformation. The datum is OS Level Datum using the OS GPS Network and applying the OSGM15 National Geoid Model to obtain local area corrections.
- Unless otherwise stated, all services shown on this plan have been surveyed using approved detectors and the connections between manholes, if not traced, are assumed to be direct.
- Locational accuracy is determined by referring to manufacturer's guidelines for the detectors used. In ideal conditions the vertical accuracy for the underground utilities located and mapped are $\pm 10\%$ of the depth. The horizontal accuracy is $\pm 20\text{cm}$, although the majority of traced utilities will be much more accurate than this.
- Please note, this drawing displays the results of a survey to locate the position of the displayed apparatus only and should not be considered to be a complete survey of the area shown.
- Depths shown on the drawing are in metres below ground level to the centre of the conductor and do not necessarily indicate the depth to a duct or pipe.
- The results of electro-detection techniques are not infallible - although all reasonable effort is made during site detection the completeness of the underground services information cannot be guaranteed.
- An electric current will flow along the path of least resistance. This means that when a current is induced into a feature it will 'jump' to adjacent features if they offer a better conducting pathway. It is possible that features that are detected by connecting to one type of apparatus may not in fact be that type of utility. The identification of apparatus cannot be assumed to be totally accurate.
- It should be noted that the technique is limited to detecting features that either generate an electromagnetic field, such as power cables, or around which an electromagnetic field can be induced, such as water pipes and some telecommunications cables (or empty pipes & ducts into which a conductor can be inserted), and it cannot therefore be guaranteed to reveal the exact routes of all buried services or to detect their presence.
- This drawing and the information contained therein is issued in confidence and is the copyright of MetGeoEnvironmental Ltd. Disclosure of this information to third parties and unauthorised copying or replication of this data without approval is forbidden.

ALWAYS EXERCISE CAUTION WHEN EXCAVATING

NO UTILITY MAPPING SURVEY CAN BE CONSIDERED 100% COMPLETE AS ADDITIONAL UTILITIES MAY EXIST BEYOND THOSE SHOWN ON THIS DRAWING. BE AWARE THAT SERVICES SHOWN MAY MASK OTHER UTILITIES BURIED BENEATH THEM. ALWAYS USE THIS INFORMATION ALONGSIDE UP-TO-DATE SERVICE RECORDS AND EMPLOY SAFE DIGGING PRACTICES IN ACCORDANCE WITH HSG47.

04	11/05/22	AB	OVERLAY UPDATE	AB
03	09/05/22	AB	DRAINAGE LINE	AB
02	27/04/22	HD	CLIENT OVERLAY	AB
Rev	Date	Drawn	Description	Check



Southgate House
 Pontefract Road T: +44 [0] 1132 008 900
 Stourton F: +44 [0] 1132 008 901
 Leeds E: admin@metgeoenvironmental.com
 West Yorkshire W: www.metgeoenvironmental.com
 LS10 1SW


Client
AN Architectural Design Ltd

Site
**Thurnscoe Hotel, Houghton Road
 Thurnscoe, S63 0JX**

Title
**DRAINAGE
 SURVEY**

Surveyed	HD AG	Drawn	AB
Chk.	HB	Date	10/03/2022
Scale	Job No	Sheet Size	Revision
1:200	P22-00053	A2	04

DWG Ref	Year	Number	Originator	Zone	ID	Type	Role	Sheet
P22		00053	MET	EXT	DRA	M2	GU	001

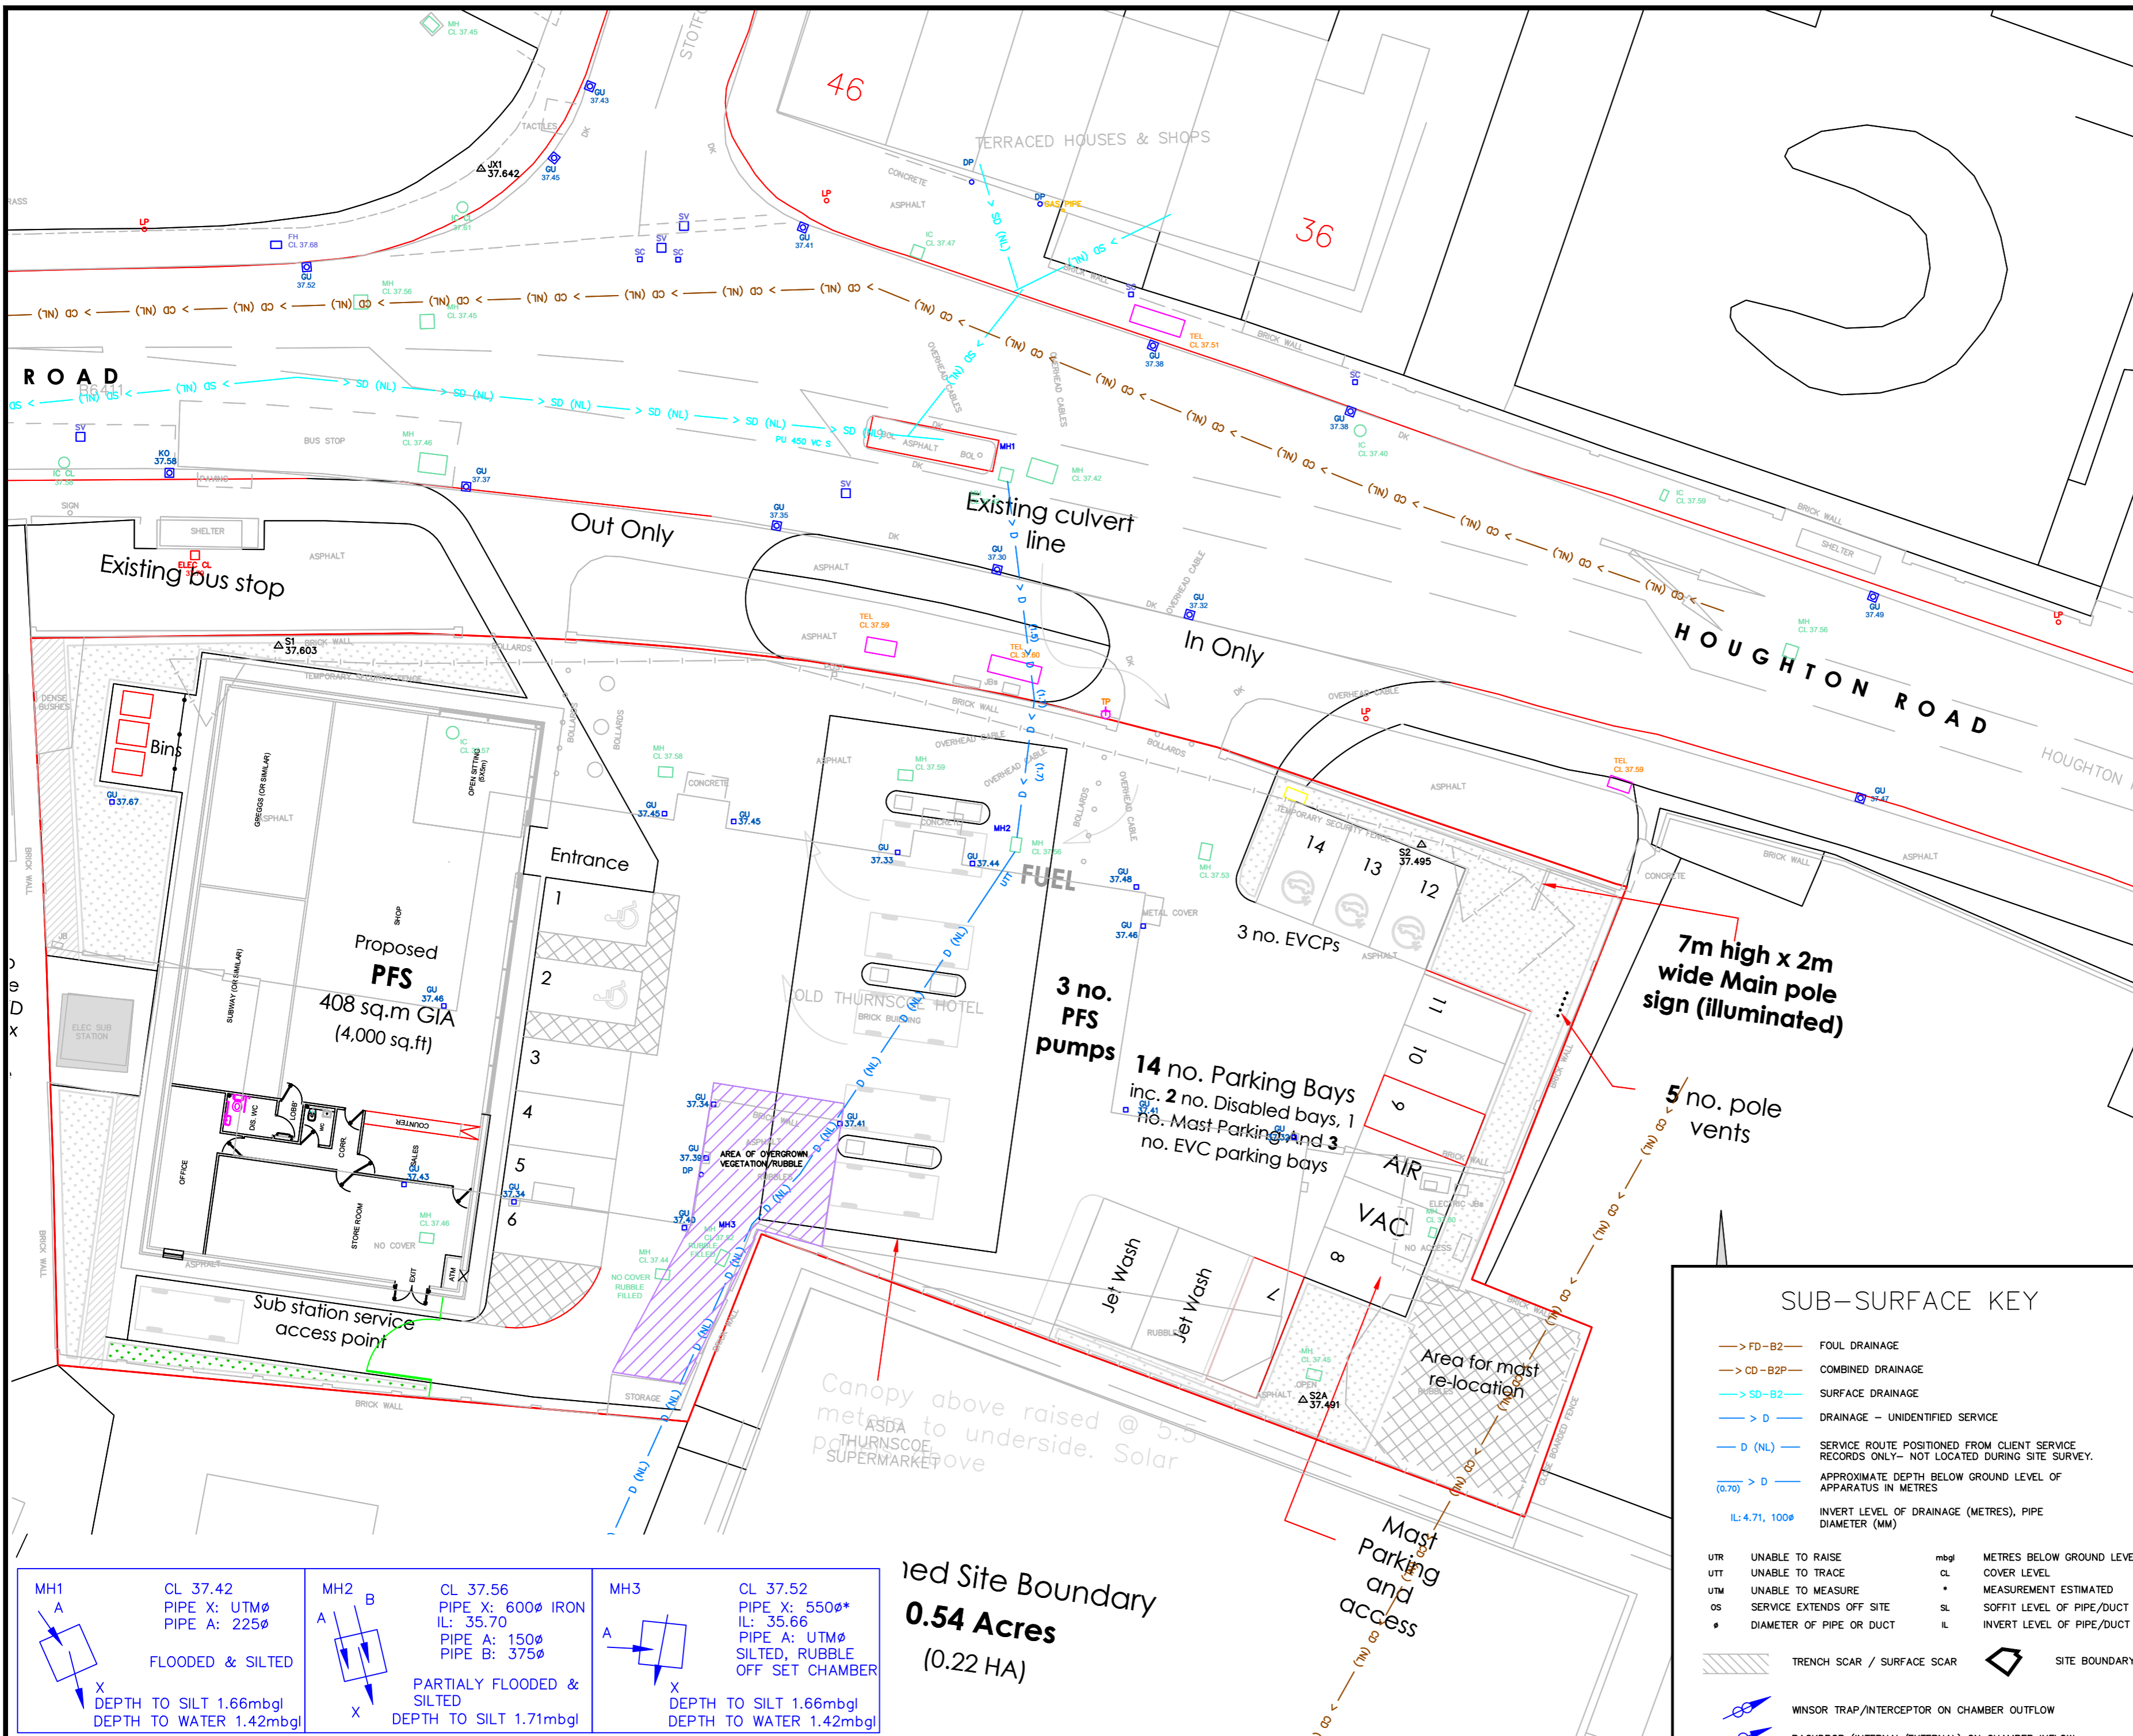

SUB-SURFACE KEY

- > FD-B2 FOUL DRAINAGE
- > CD-B2P COMBINED DRAINAGE
- > SD-B2 SURFACE DRAINAGE
- > D DRAINAGE - UNIDENTIFIED SERVICE
- D (NL) SERVICE ROUTE POSITIONED FROM CLIENT SERVICE RECORDS ONLY - NOT LOCATED DURING SITE SURVEY.
- (0.70) —> APPROXIMATE DEPTH BELOW GROUND LEVEL OF APPARATUS IN METRES
- IL: 4.71, 100# INVERT LEVEL OF DRAINAGE (METRES), PIPE DIAMETER (MM)
- UTR UNABLE TO RAISE
- UTT UNABLE TO TRACE
- UTM UNABLE TO MEASURE
- OS SERVICE EXTENDS OFF SITE
- # DIAMETER OF PIPE OR DUCT
- m bgl METRES BELOW GROUND LEVEL
- CL COVER LEVEL
- * MEASUREMENT ESTIMATED
- SL SOFFIT LEVEL OF PIPE/DUCT
- IL INVERT LEVEL OF PIPE/DUCT
- TRENCH SCAR / SURFACE SCAR
- SITE BOUNDARY
- WINSOR TRAP/INTERCEPTOR ON CHAMBER OUTFLOW
- BACKDROP (INTERNAL/EXTERNAL) ON CHAMBER INFLOW

MH1 A CL 37.42 PIPE X: UTM# PIPE A: 225# FLOODED & SILTED DEPTH TO SILT 1.66m bgl DEPTH TO WATER 1.42m bgl	MH2 B CL 37.56 PIPE X: 600# IRON IL: 35.70 PIPE A: 150# PIPE B: 375# PARTIALLY FLOODED & SILTED DEPTH TO SILT 1.71m bgl	MH3 A CL 37.52 PIPE X: 550#* IL: 35.66 PIPE A: UTM# SILTED, RUBBLE OFF SET CHAMBER DEPTH TO SILT 1.66m bgl DEPTH TO WATER 1.42m bgl
---	---	---

Red Site Boundary
0.54 Acres
 (0.22 HA)