

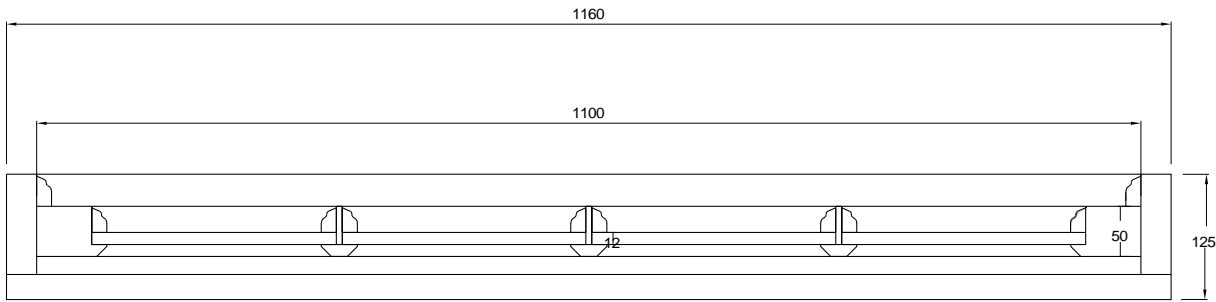


Plan

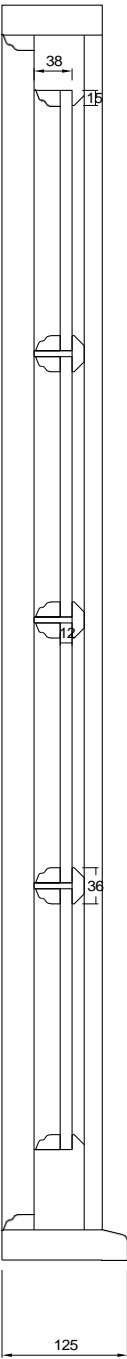

Front elevation

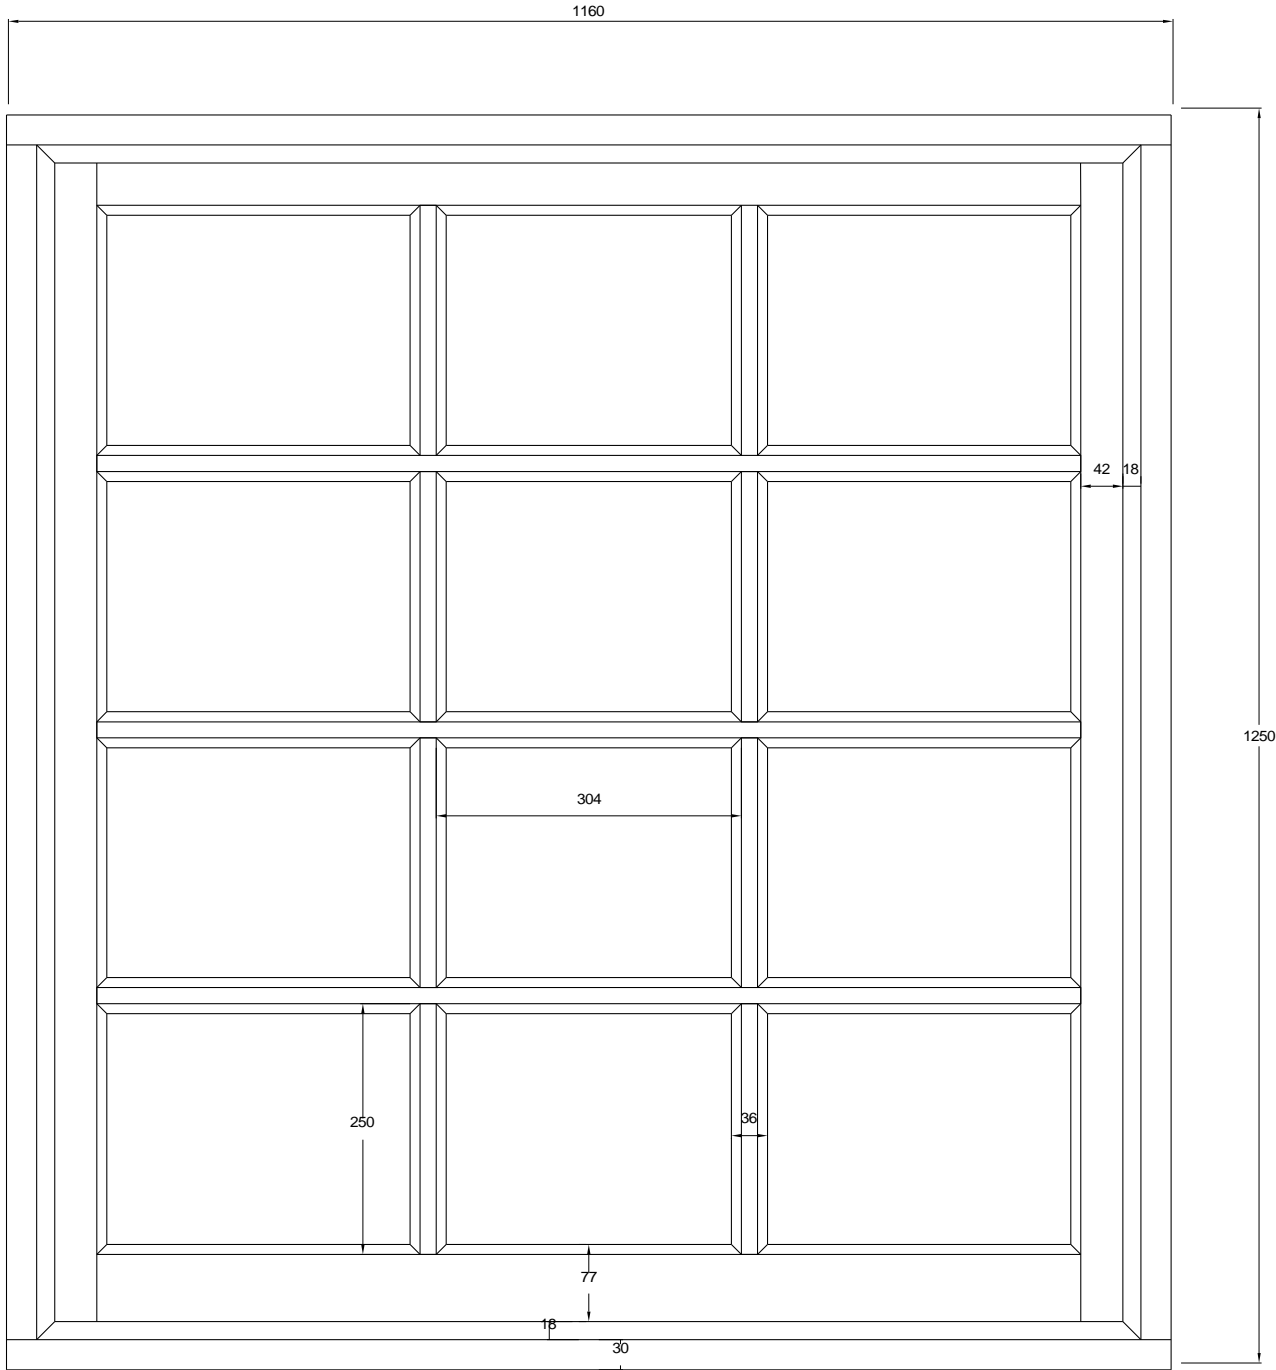

Side elevation

Notes

ISS	DRAWN	REVISIONS	DATE
CLIENT			
SITE			
TITLE			
SCALE	DATE	JOB No	
1:5			
DRAWN BY	REVISION	DRAWING No	
ISSUED FOR APPROVAL			
ISSUED FOR INFORMATION			
ISSUED FOR CONSTRUCTION			

