


- EXISTING TREE TO BE REMOVED
REFER TO DETAIL DRAWING
- EXISTING TREE TO BE RETAINED
REFER TO DETAIL DRAWING
- T?/G? TREE/GROUP NUMBER
REFER TO ARBOICULTURAL SURVEY FOR DETAIL
- TREE ROOT PROTECTION AREA
REFER TO ARBOICULTURAL SURVEY FOR DETAIL
- TREE PROTECTION FENCING
REFER TO ARBOICULTURAL SURVEY FOR DETAIL

TREES TO BE REMOVED	CATEGORY
T2 Cherry prunus sp.	U
T3 Balsam poplar balsamifera	U
T4 Cherry prunus sp.	C
G1 Balsam Poplar - Balsamifera	C
G3 Cherry -Prunus sp. (part removed)	C
H1 Hornbeam - Carpinus betulus	C

NOTES:
ROOT PROTECTION AREA
 Root Protection Areas are calculated in accordance with BS5837: 2012. The precise morphology and disposition of roots may not be fully reflected by these areas, particularly where there are hard standings, however they provide a good indication of potential root constraint.

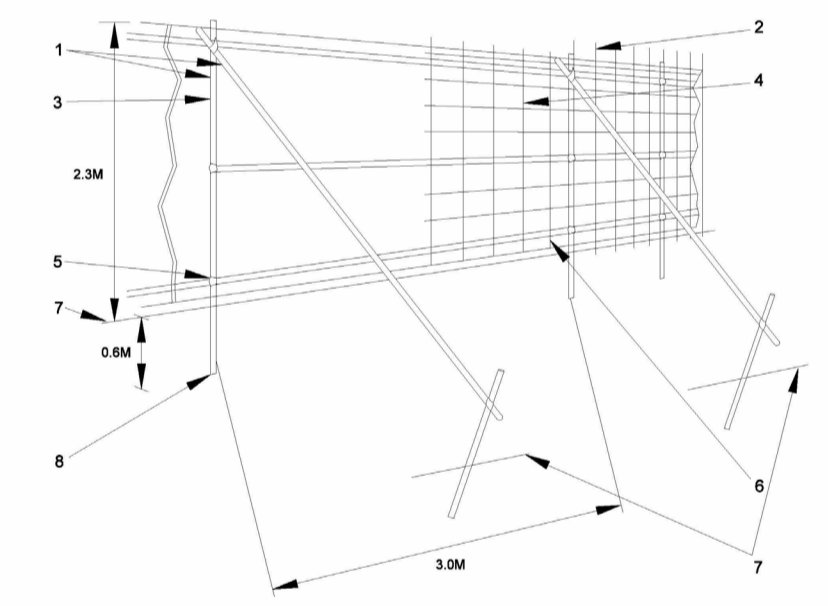

- NOTES:**
1. Standard scaffold poles
 2. Uprights to be driven into the ground
 3. Panels secured to uprights with wire ties and where necessary standard scaffold clamps
 4. Weldmesh wired to the uprights and horizontals
 5. Standard clamps
 6. Wire Twisted and secured on inside face or fencing to avoid easy dismantling

GENERAL NOTES:
 1. DO NOT SCALE FROM THIS DRAWING. DIMENSIONS GOVERN.
 2. ALL DIMENSIONS ARE IN MILLIMETRES UNLESS NOTED OTHERWISE.
 3. ALL DIMENSIONS SHALL BE VERIFIED ON SITE BEFORE PROCEEDING WITH THE WORK.
 4. PLINCKE SHALL BE NOTIFIED IN WRITING OF ANY DISCREPANCIES.
 5. PLINCKE ACCEPTS NO LIABILITY FOR ANY EXPENSE LOSS OR DAMAGE OF WHATEVER NATURE AND HOWEVER ARISING FROM ANY VARIATION MADE TO THIS DRAWING OR IN THE EXECUTION OF THE WORK TO WHICH IT RELATES WHICH HAS NOT BEEN REFERRED TO THEM AND PRIOR APPROVAL OBTAINED.

A1 Original Sheet Size

CDM
 IN ADDITION TO THE HAZARDS / RISKS NORMALLY ASSOCIATED WITH THE TYPES OF WORK DETAILED ON THIS DRAWING, NOTE THE FOLLOWING:

ITEM NO.	RISK REGISTER DETAILS

KEY

P02	PLANNING ISSUE - RED LINE REMOVED. RONJ ASSEJ	11/10/18	SS/TM	AA
P01	PLANNING ISSUE	21/09/18	SS	AA
REV.	REV. DESCRIPTION	DATE	DWN	CHK

plincke.
 landscape urbanism design www.plincke.com

London Manchester
 +44 (0)207 739 3330 +44 (0)161 237 9223

Project
 PENISTONE GRAMMAR SCHOOL
 EXTENSION

Drawing
 TREE RETENTION AND REMOVAL DRAWING

Date
 21/09/18

Scale
 1:250

Status
 PLANNING

Drn:
 SS

Chk
 AA

Drawing
 0519-PLI-Z1-ZZ-DR-L-0005

Suitability
 INFO

Rev
 P02