


PROPOSED GROUND FLOOR PLAN  
SCALE 1:50

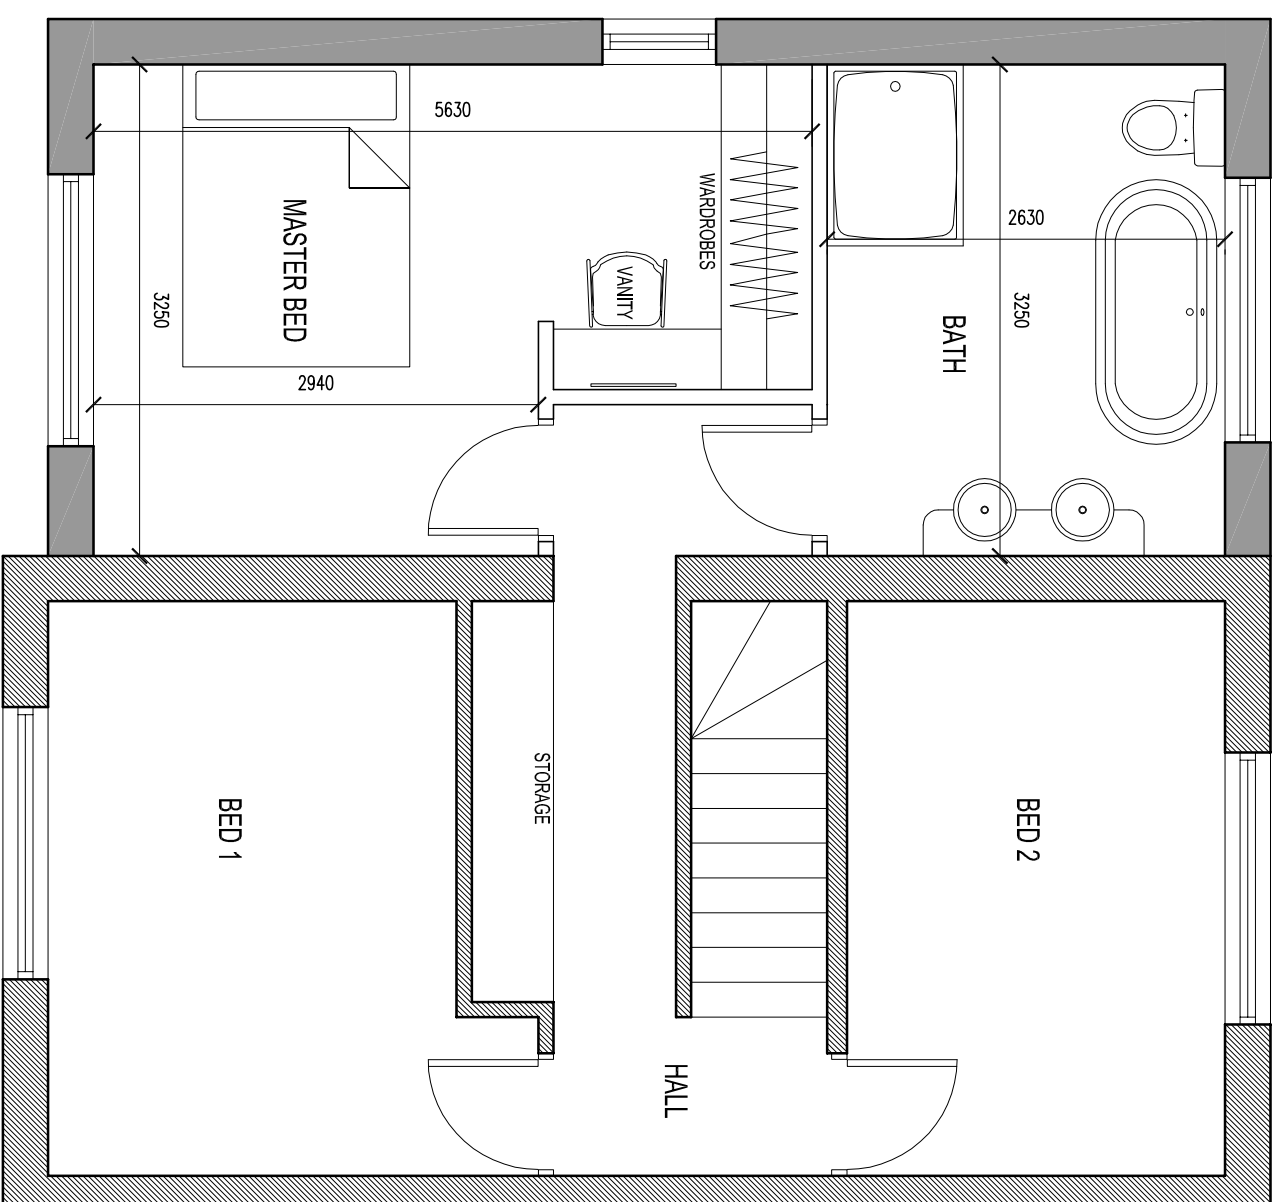

PROPOSED FIRST FLOOR PLAN  
SCALE 1:50

JOB	Gavin Richardson 18 Redland Grove Staincross Barnsley S75 6LZ
DATE	01-2014
DWG	224-003
SCALE	AS SHOWN @ A3