



Existing garage for 12 Stonewood Grove


Side Elevation

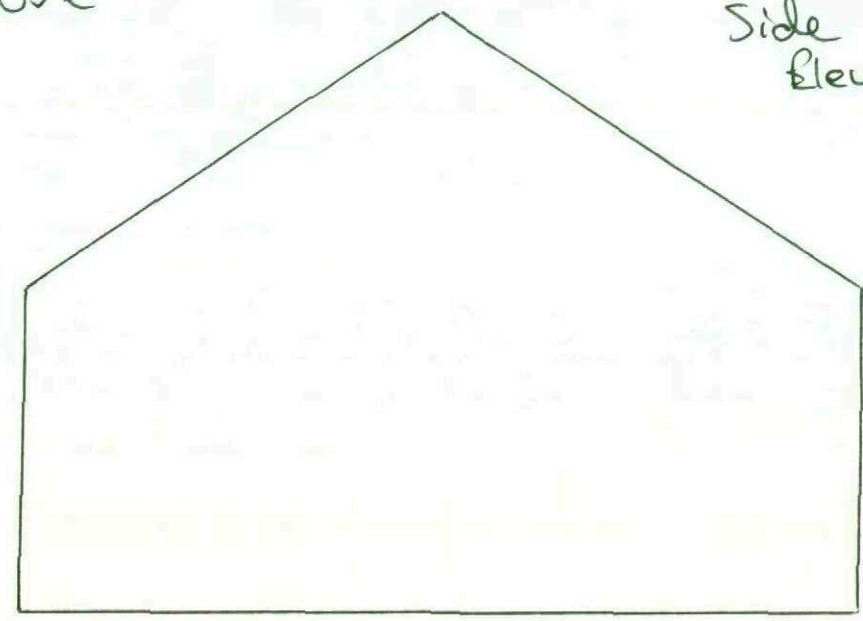

Scale: 1:50

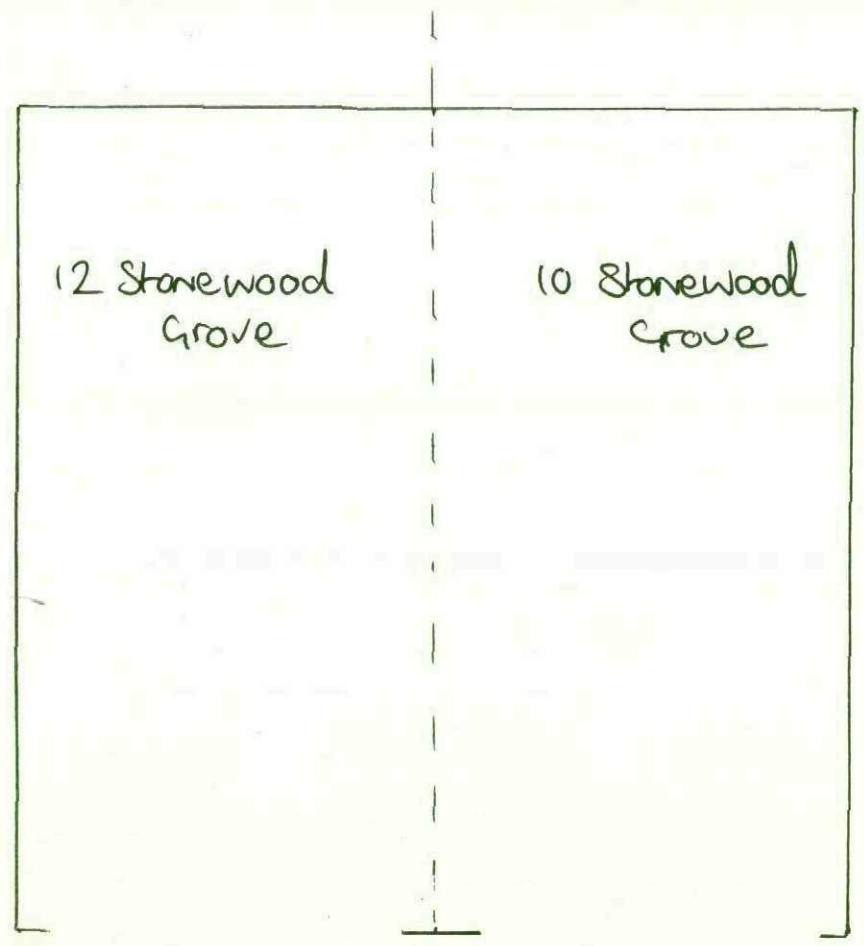

front Elevation

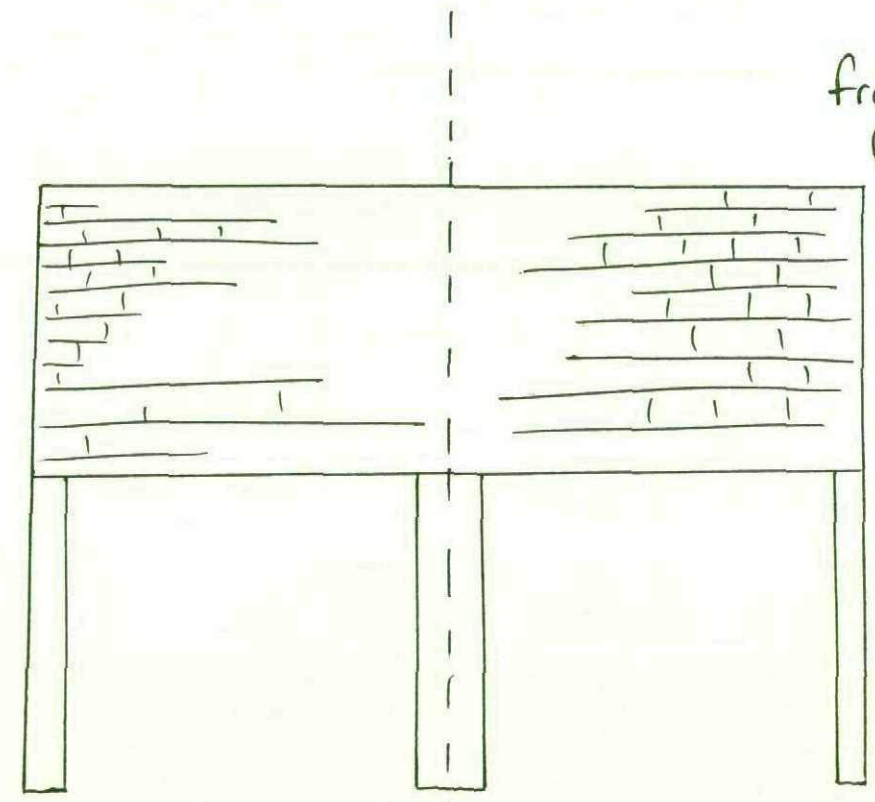

Proposed Garage for 12 Stonewood Grove

Scale 1:50

