



Studio Charrette will not be responsible for any principal designer duties under CDM 2015.
 No site work is to be carried out until permissions are in place. Site searches to be carried out before any works to site.
 All structural elemental/associated calculations to be confirmed and provided by structural engineer.

NOTES:
 This drawing is not a working drawing, and is only for the purpose of the following-
 A- Planning Submission
 The main contractor is responsible for informing the lead designer of any discrepancy on, or between, this drawing and any other relevant document.
 All existing walls, foundations and lintels or other structural items are to be confirmed load bearing and adequate for increased loading where relevant prior to work commencing.
 Any existing walls to be removed are to be confirmed non-loadbearing prior to removal.
 Boundaries, angles, and dimensions are to be checked by the main contractor prior to work commencing.
 Written dimensions only to be used from this drawing. If in doubt consult the lead designer for clarification.

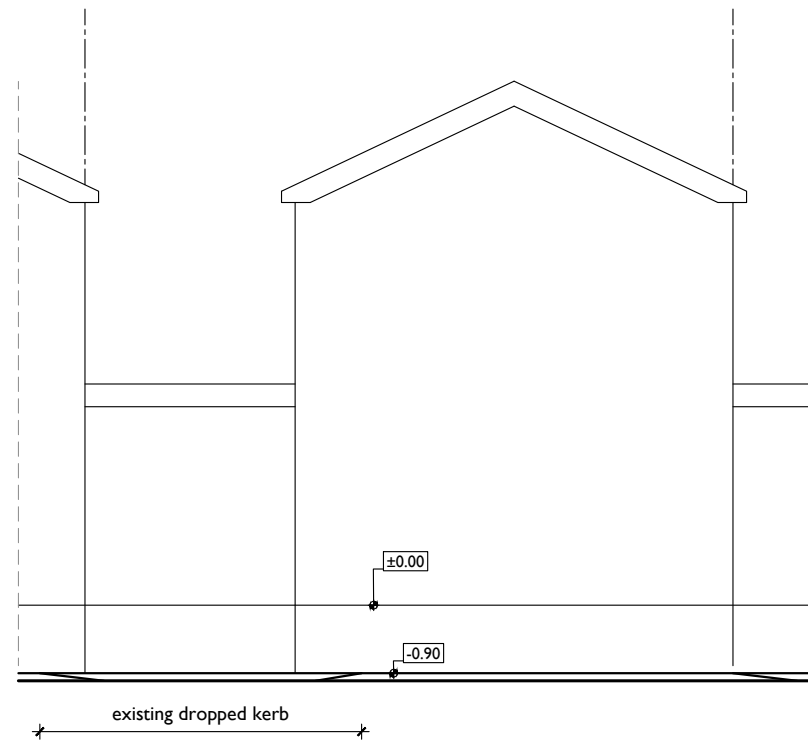


Existing boundary wall elevation

1:100 at A3
 0m 1m 2m 5m

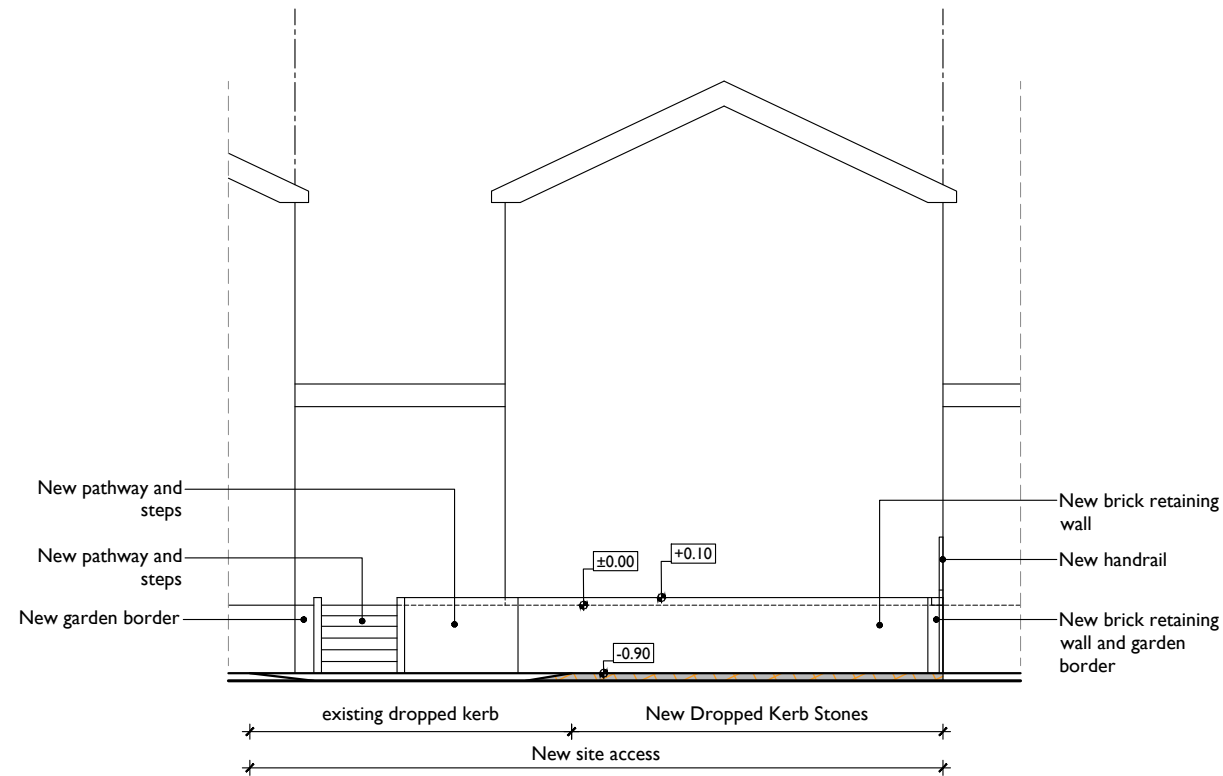


Proposed boundary wall elevation

1:100 at A3

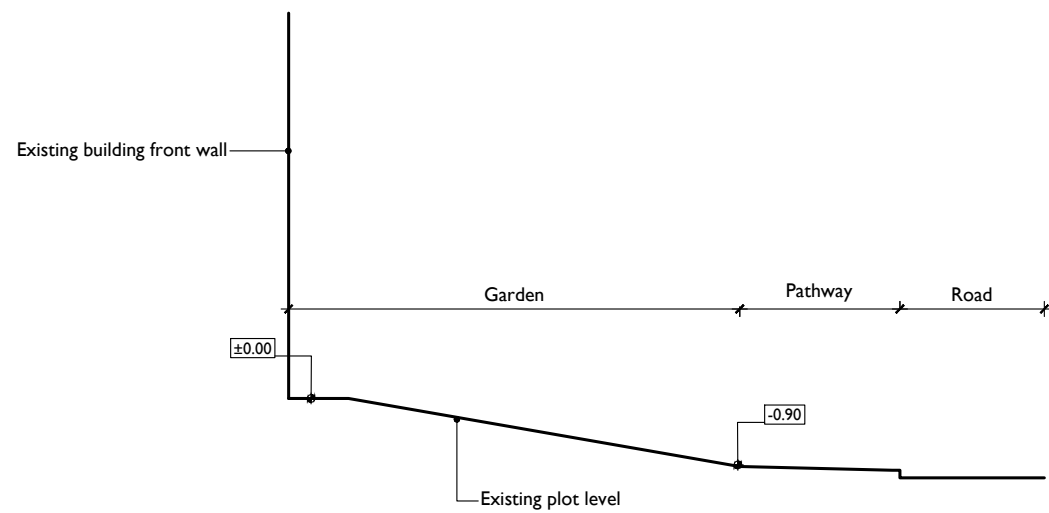

Site Section: Existing

1:100 at A3
 0m 1m 2m 5m

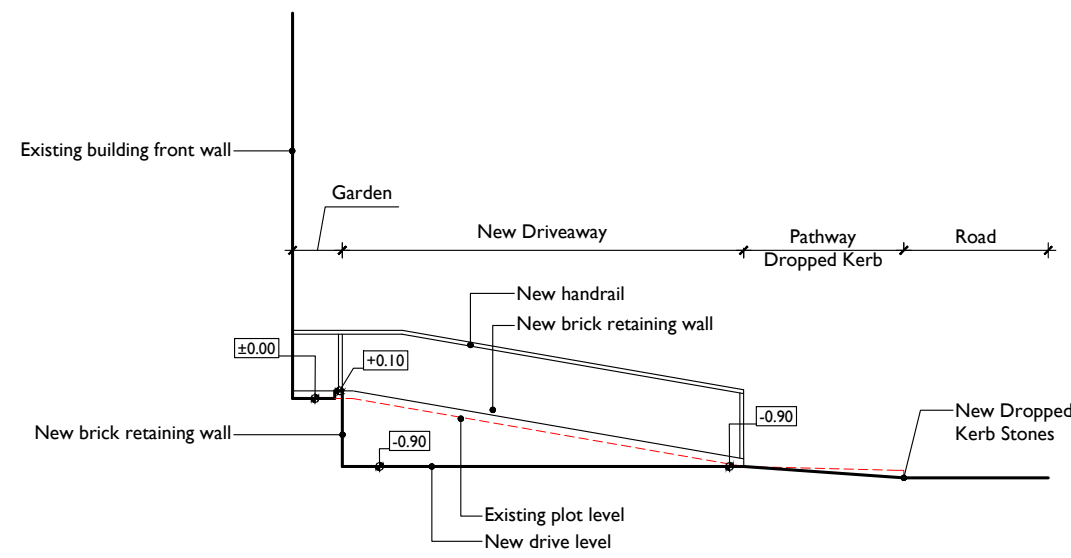

Site Section: Proposed

1:100 at A3

<p>STUDIO CHARRETTE <small>At: The Clubhouse, 50 Grosvenor Hill, London, W1K 3GT Tel: 020 7493 8828</small></p>	
<p>Client Steve Bilson</p>	
<p>Project Title 7 Sandringham Close, Thurstone, Sheffield, S36 9RW</p>	
<p>Drawing Title Existing and proposed boundary wall elevation. Existing and Proposed Site Section.</p>	
<p>Drawing No. P3</p>	<p>Rev A</p>
<p>Scale @ A3 1:100</p>	<p>Date 08/2023</p>
<p>Created By OK</p>	<p>Building Control</p>
<p>Check By SC</p>	<p>Client</p>
	<p>Architect</p>