




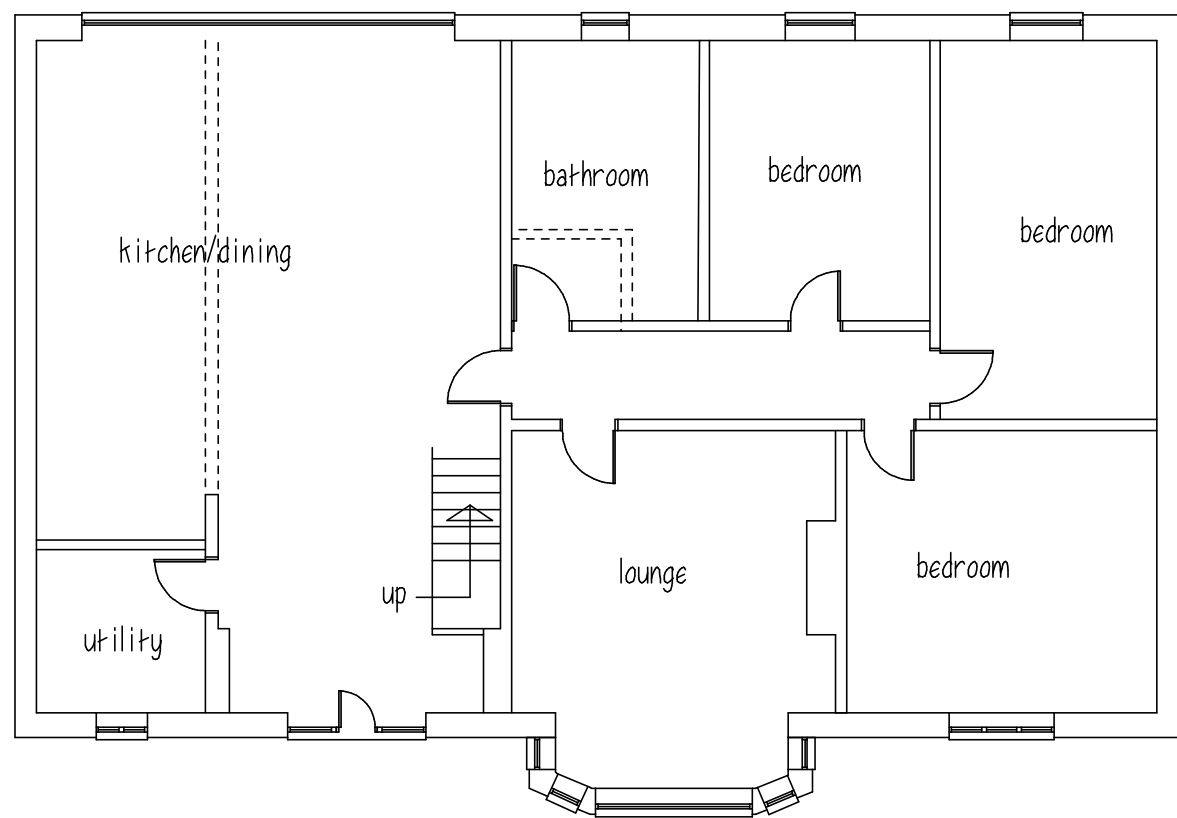


GROUND FLOOR

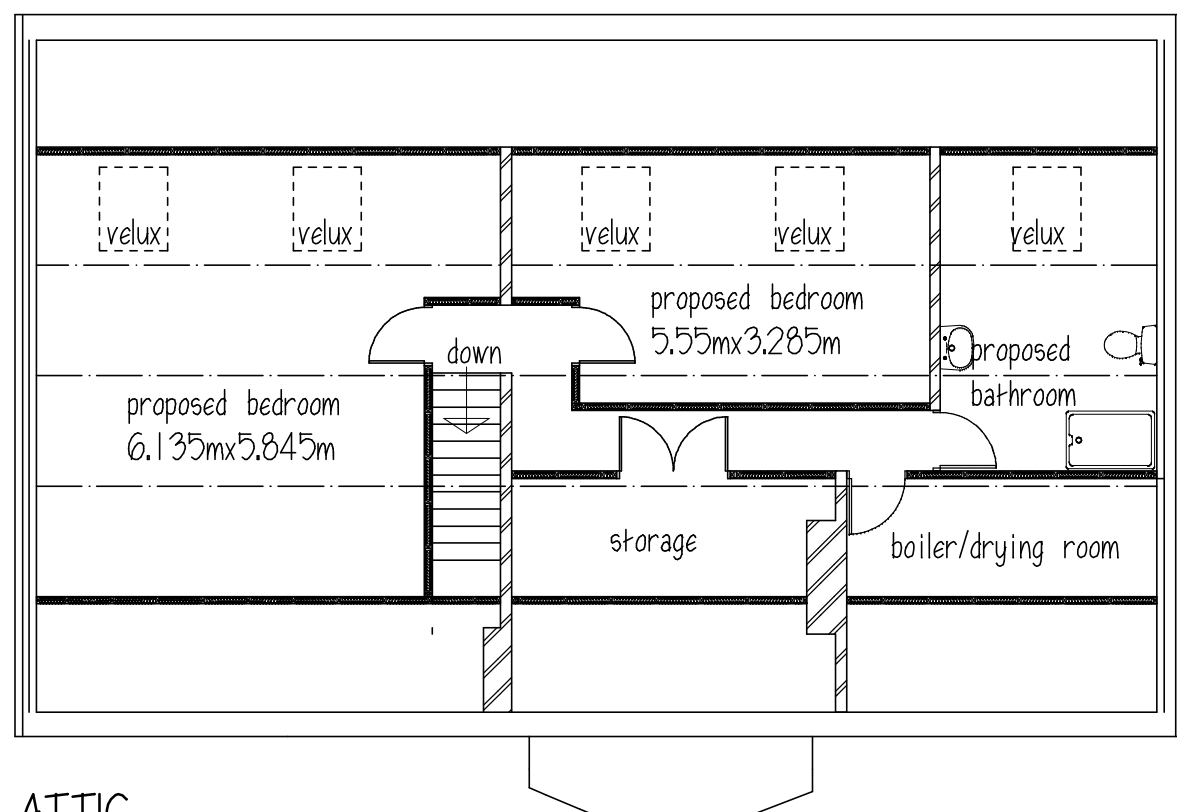


ATTIC

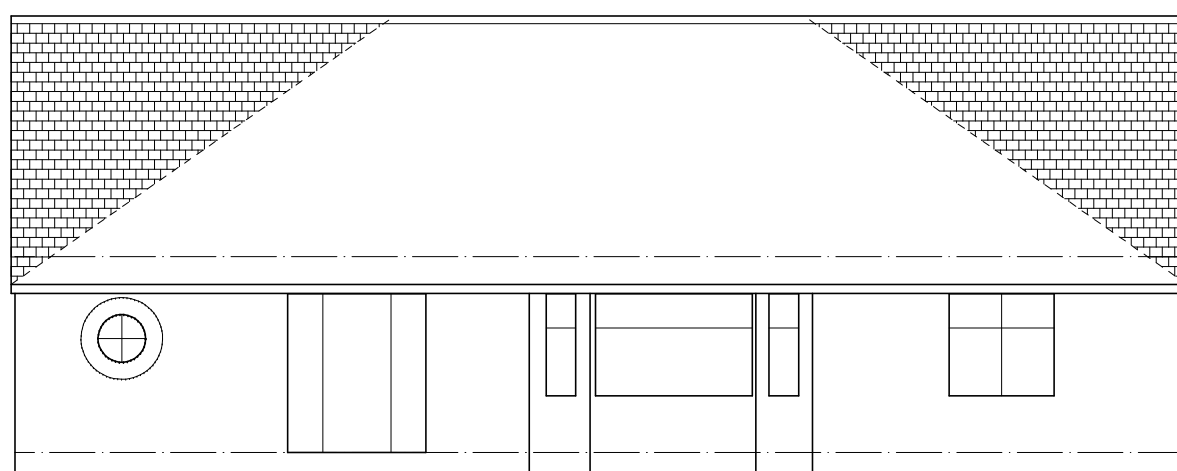


FRONT ELEVATION

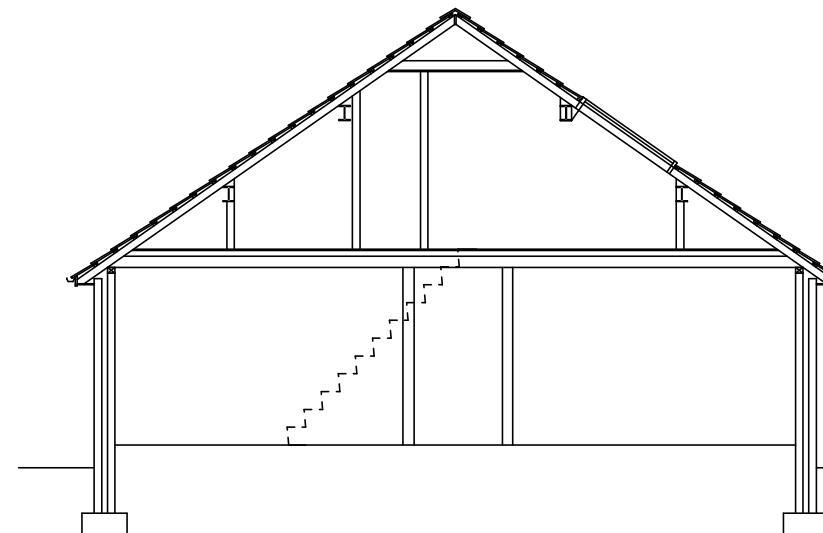


SECTION

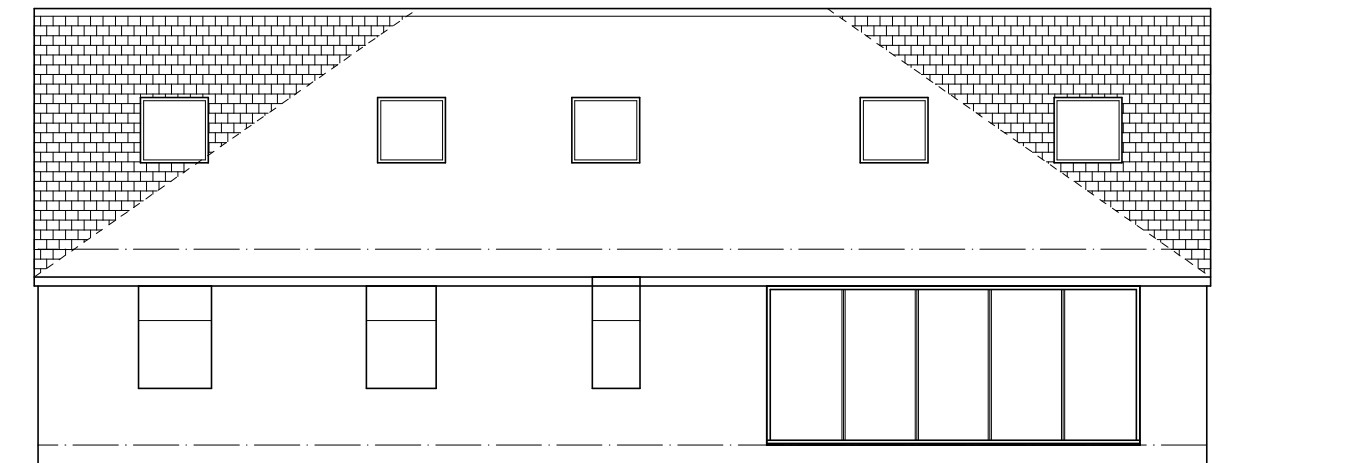

REAR ELEVATION

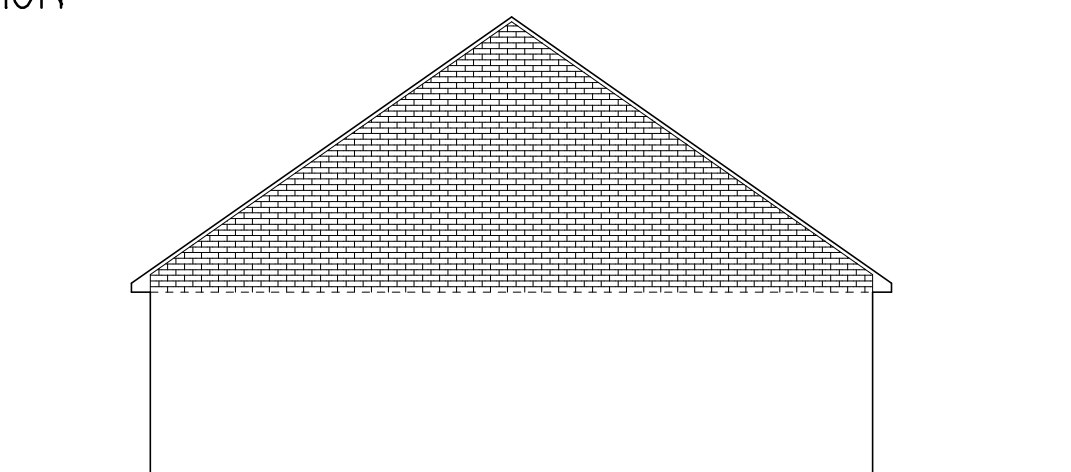

SIDE ELEVATION

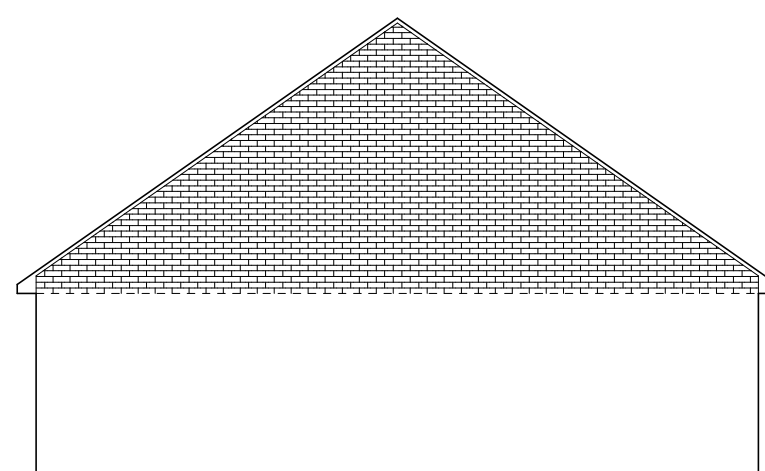

SIDE ELEVATION

existing hipped roofs removed &
both gable ends built up in matching
brickwork
tiles to match

Mr & Mrs P HEATON

PROPOSED LOFT CONVERSION

105 SUMMER LANE

WOMBWELL

BARNSLY S73 8TU

PLANS, SECTION & ELEVATIONS

1:100@A2 MAR 25

Peter Thompson

"Linwood"


Barnsley Road

Dodworth

Barnsley S75 3JR telf. 01226 201391

m. 07973251730

e-mail peter-thompson@hotmail.co.uk

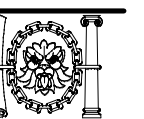

M.C.I.A.T.