


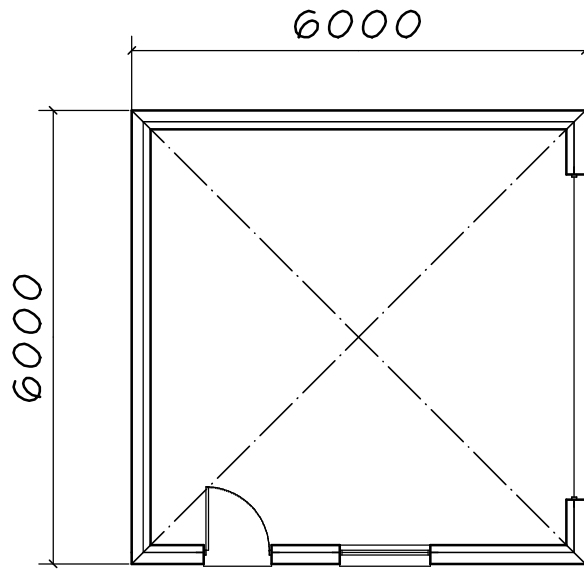

PROPOSED DETACHED GARAGE
REAR OF 102 SACKVILLE ST.
BARNESLEY
1:100@A4

WALLS - stone
ROOF - concrete tiles

