

The general contractor is responsible for the verification all dimensions on site and the architect is to be informed of any discrepancy.

The status of information contained in a computer copy of this drawing shall be limited to that conveyed by the paper copy.


- Revisions:
- Rev A 27.05.2010 TS/Chk Plot 6 first floor amended to show footpath/ alleyway for rear garden access.
 - Rev B 03.06.2010 TS/Chk GF W/C window added to plots 1 & 2. Schedule of materials up dated.
 - Rev C 14.07.2010 TS/Chk New canopy design added.




Front Elevation
Plots 5, 6, 7
North East Elevation



Rear Elevation
Plots 5, 6, 7
South West Elevation

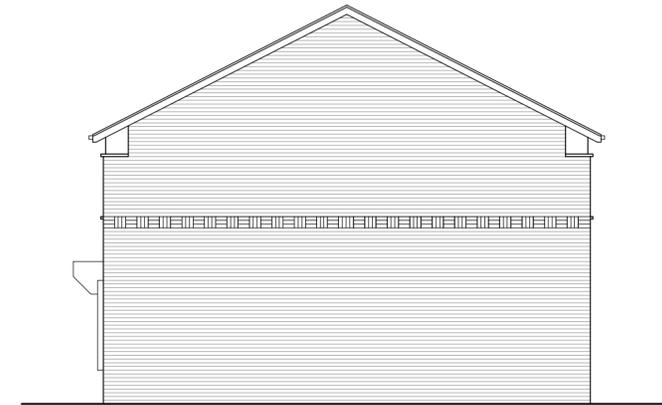


Side Elevation
Plots 5, 6, 7
See site plan for orientation

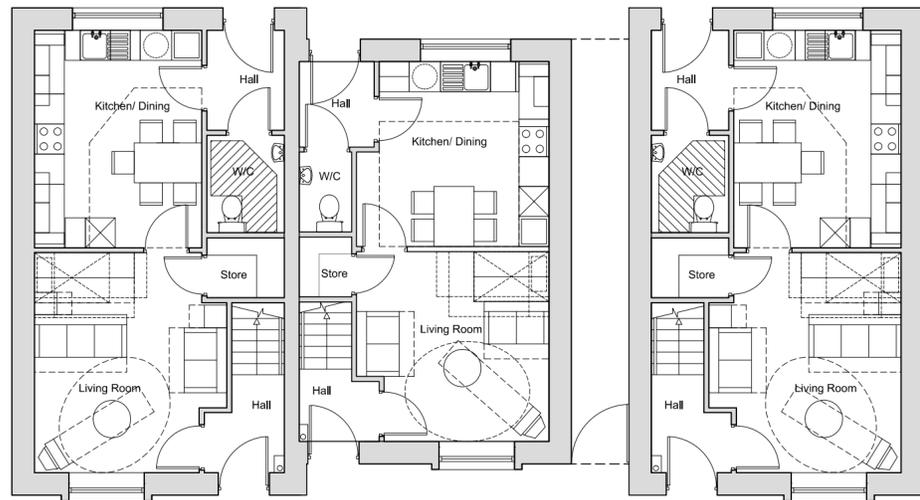


Ground Floor
Plot size - 88.5 m²
Plot 7

Plot size - 88m²
Plot 6

Plot size - 88.5m²
Plot 5

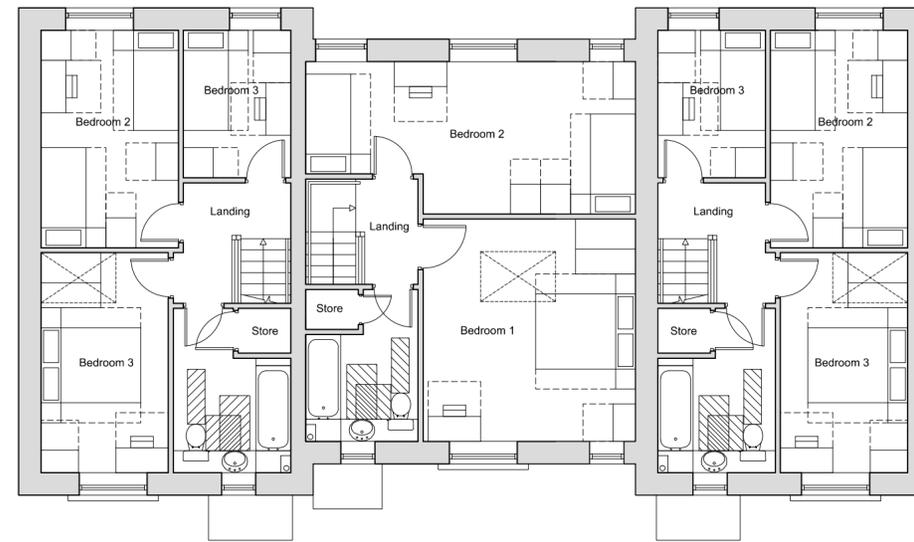

First Floor

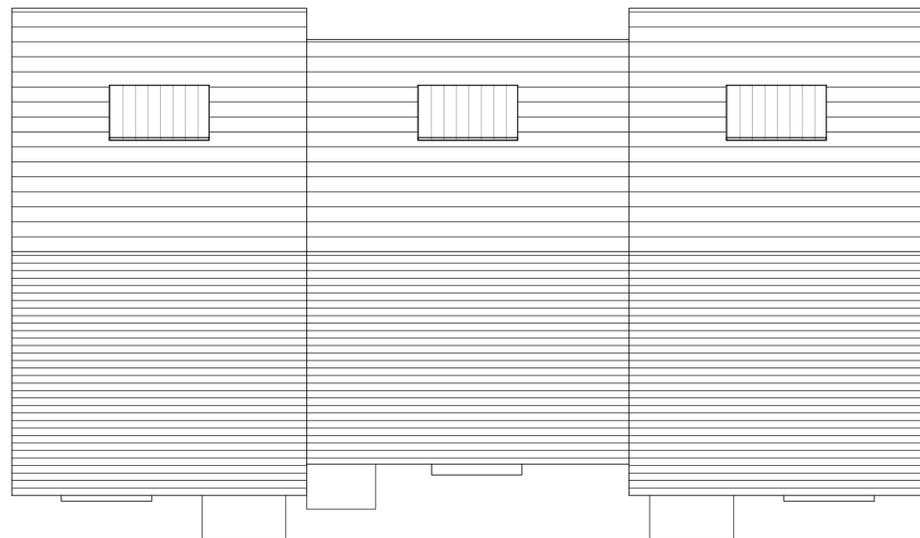

Roof Plan

Materials Schedule:

1. Interlocking low profile flat tile (dark grey)
2. Through coloured Render Sto, Weber or similar approved system "Scraped" smooth finish (blue grey)
3. FL quality through coloured Facing Brickwork (red)
4. Alternating soldier & stack bonded feature band
5. Projecting Oriel window zinc wrapped
6. Double glazed Softwood windows, stained finish from renewable managed European Forests
7. Timber Security door to achieve PAS-24 Manse Masterdor or similar approved.
8. Standing Seam Canopy
9. Solar Panels
10. Light grey composite flat panel.

drawing status	approval
approval	approval
construction	construction
preliminary	preliminary
record	record
information	information
comment	comment
tender	tender

Scale 1:100 @ A2
Date May 2010
Drawn TS
Dwg.No 2121.30.038C

Plans & Elevations

Plots 5 - 7

Edwins Close, Barnsley

Yorkshire Housing

