



GROUND FLOOR

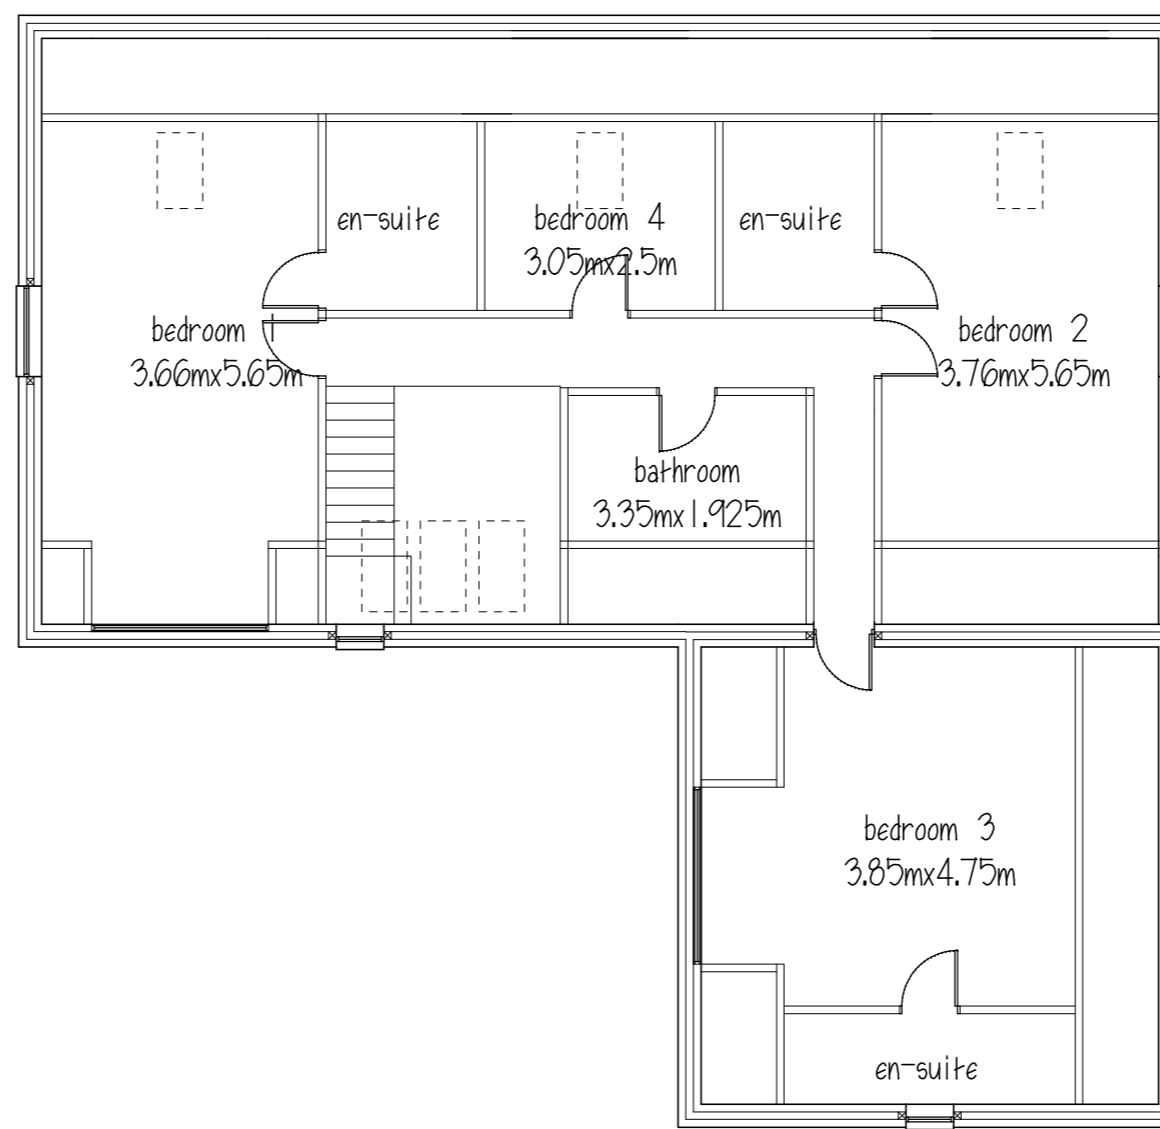


FIRST FLOOR


ROOF - art stone slate  
 WALLS - natural coursed stone with art stone heads, cills, mullions and quoins  
 windows & doors - brown Upvc with RW GOODS - black Upvc

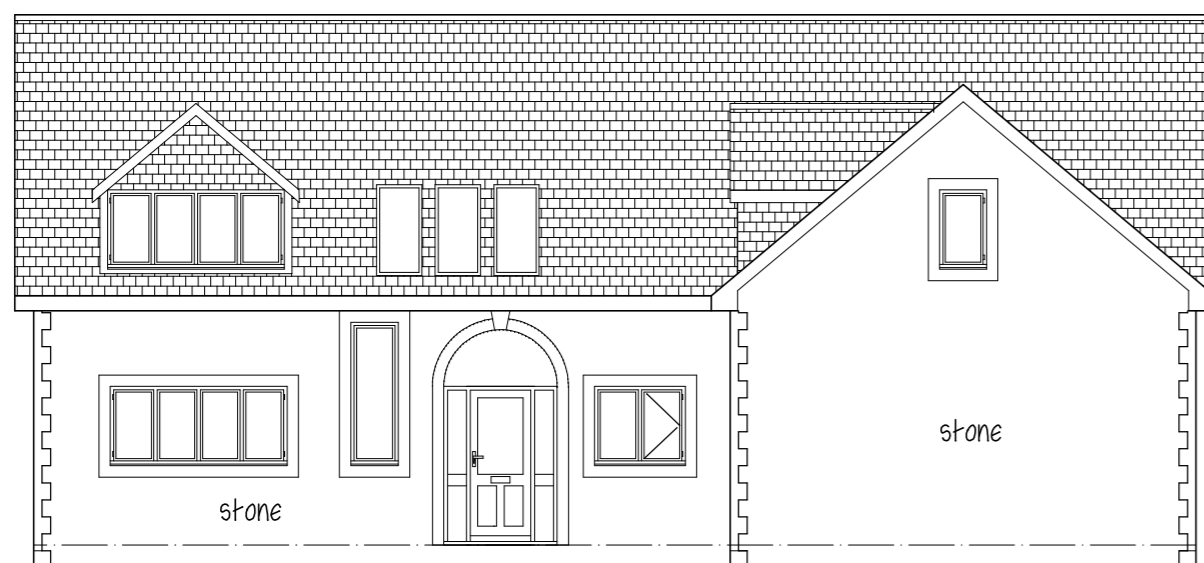


SOUTH ELEVATION

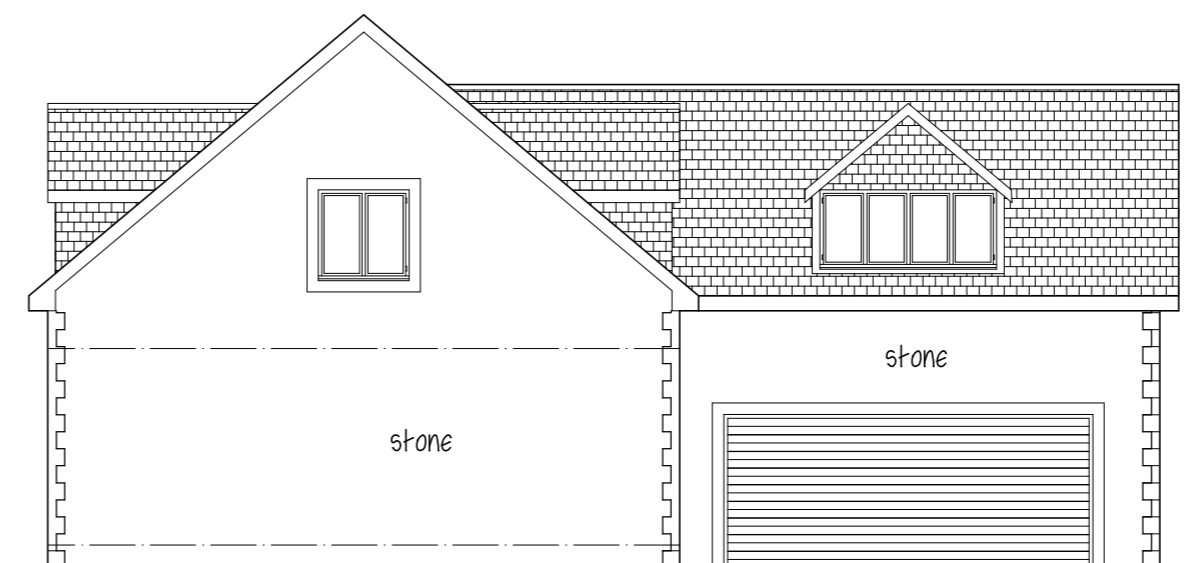

WEST ELEVATION

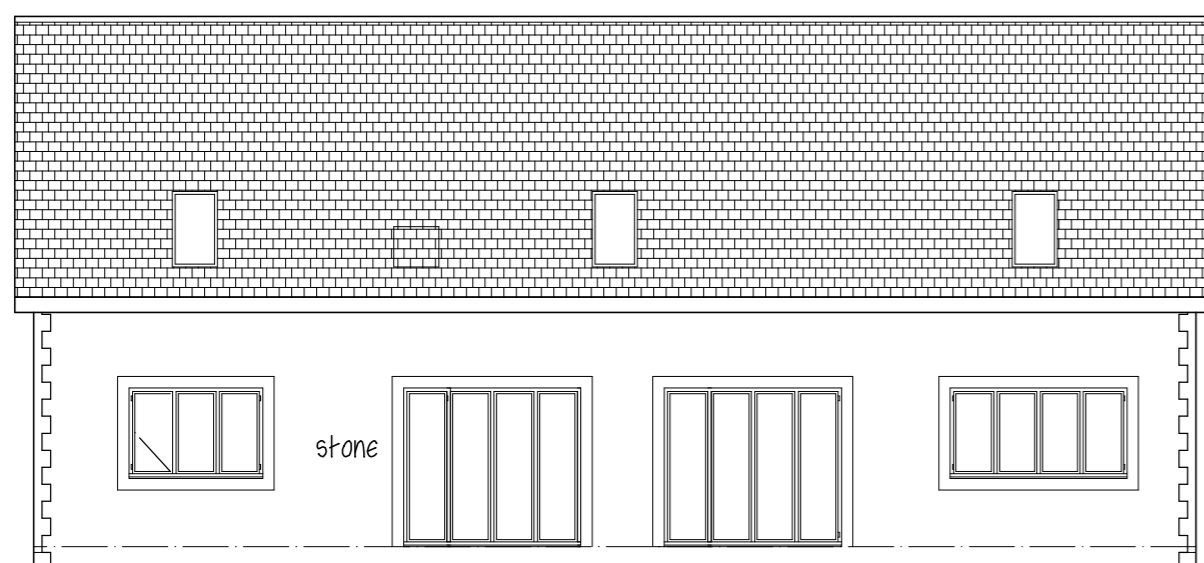

NORTH ELEVATION

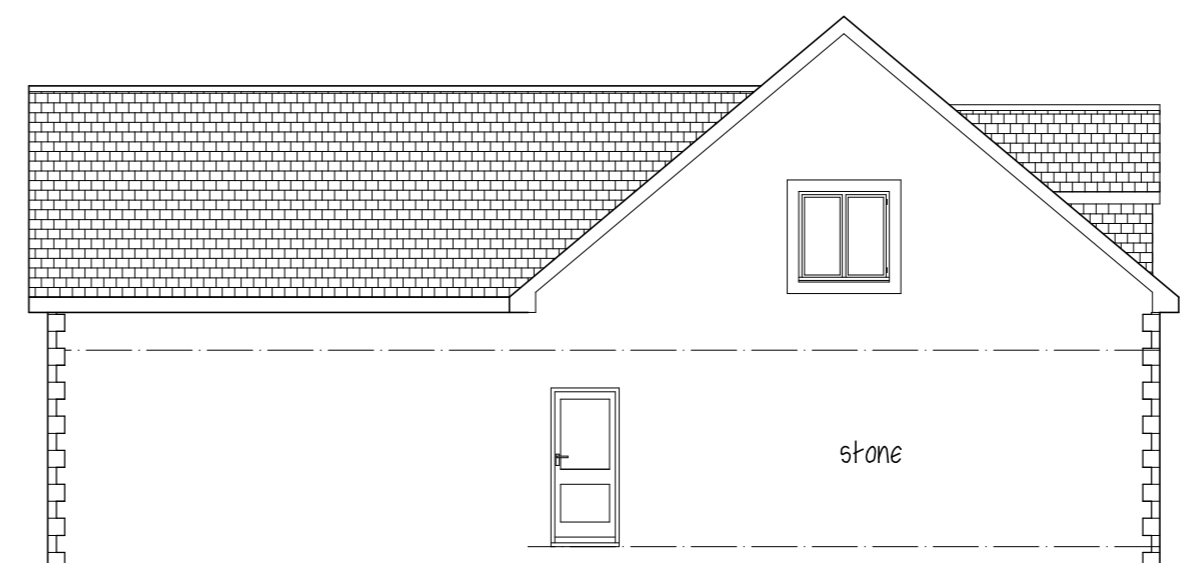

EAST ELEVATION

Mr G BARLOW  
 PROPOSED BUNGALOW PLOT 2  
 BURTON GRANGE NURSERY SITE  
 ABBEY LANE  
 LUNDWOOD  
 PLANS & ELEVATIONS  
 1:100@A1 MAR18 Rev D  
**Peter Thompson**  
 "Linwood"  
 Barnsley Road  
 Dodworth  
 Barnsley S75 3JR  
 e-mail peter-thompson@hotmail.co.uk  
 M.C.I.A.T.  
 telf. 01226 201391  
 m. 07973251730