



GROUND FLOOR




FIRST FLOOR

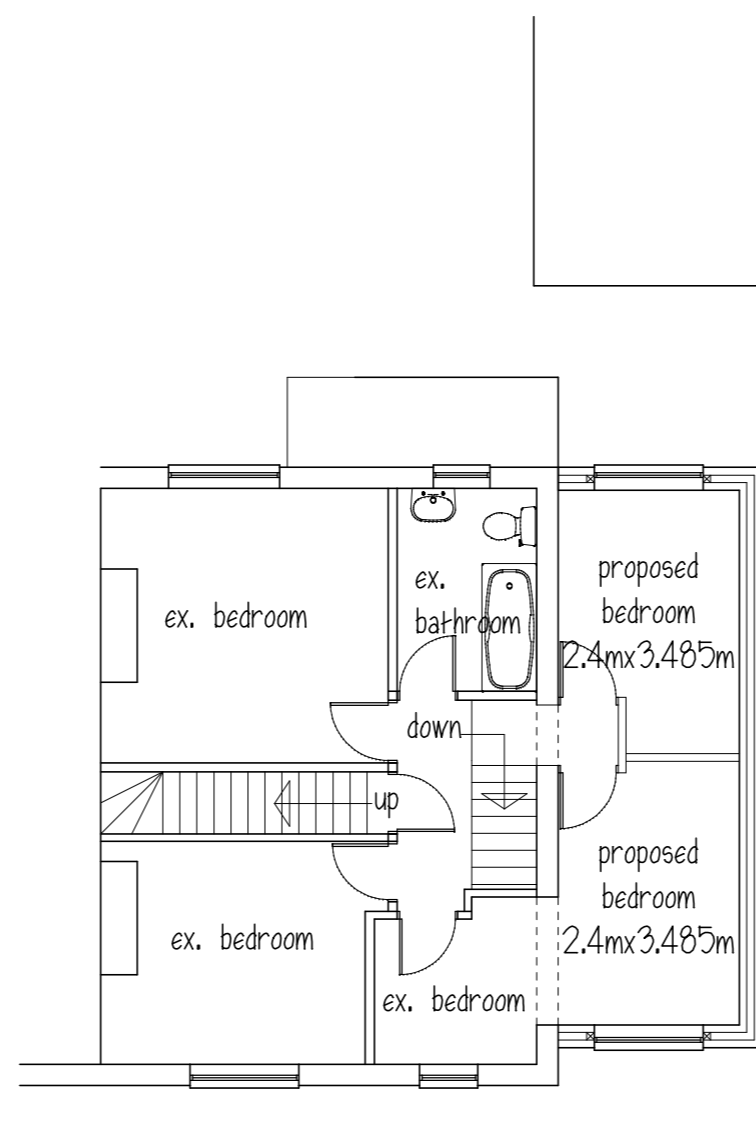


REAR ELEVATION

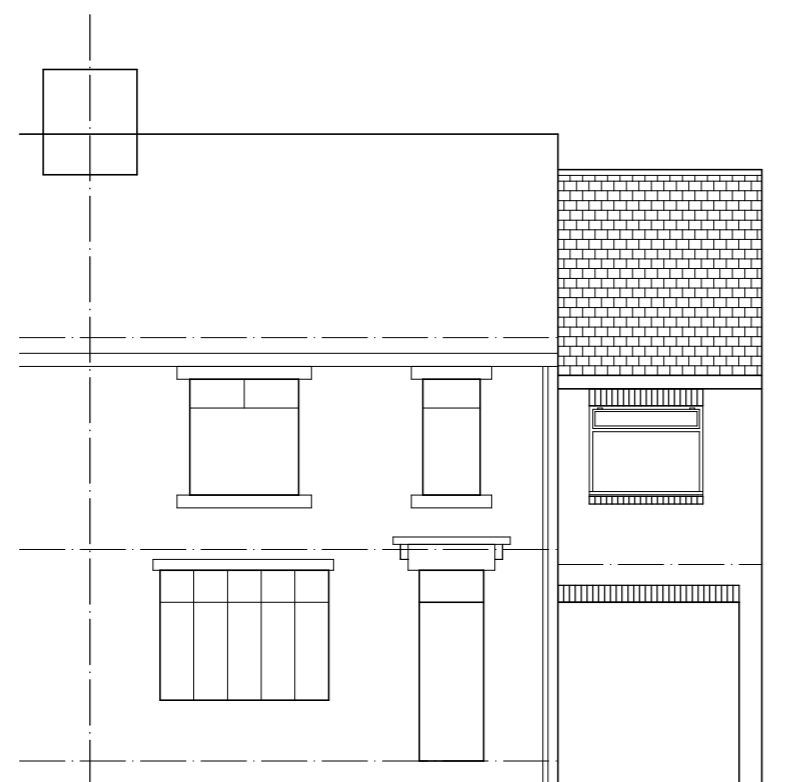

FRONT ELEVATION

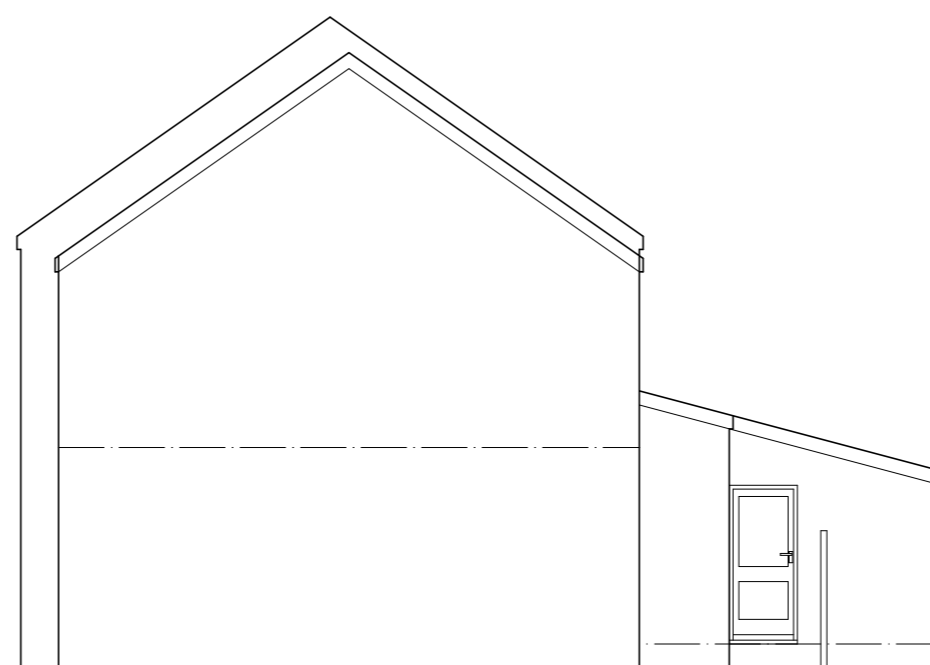

SIDE ELEVATION

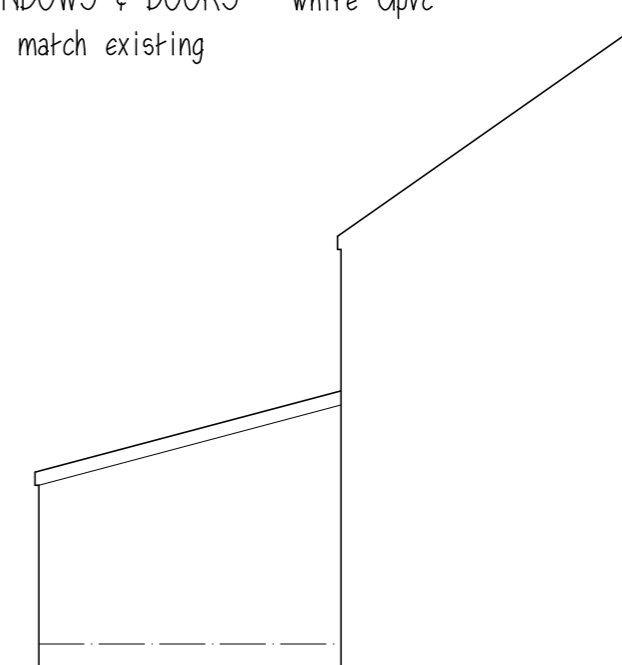

SIDE ELEVATION

ROOF - grey marley modern concrete interlocking tiles
 WALLS - brick to match existing
 WINDOWS & DOORS - white Upvc to match existing

Mr & Mrs P THOMAS


PROPOSED SIDE & REAR
 EXTENSION TO
 17 BENCE LANE
 DARTON

PROPOSED PLANS & ELEVATIONS

1:100@A2 NOV 13

Peter Thompson

"Linwood"
 Barnsley Road
 Dodworth
 Barnsley S75 3JR
 e-mail peter-thompson@hotmail.co.uk

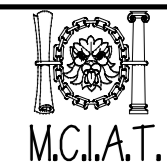

tel. 01226 201391

m. 07973251730