


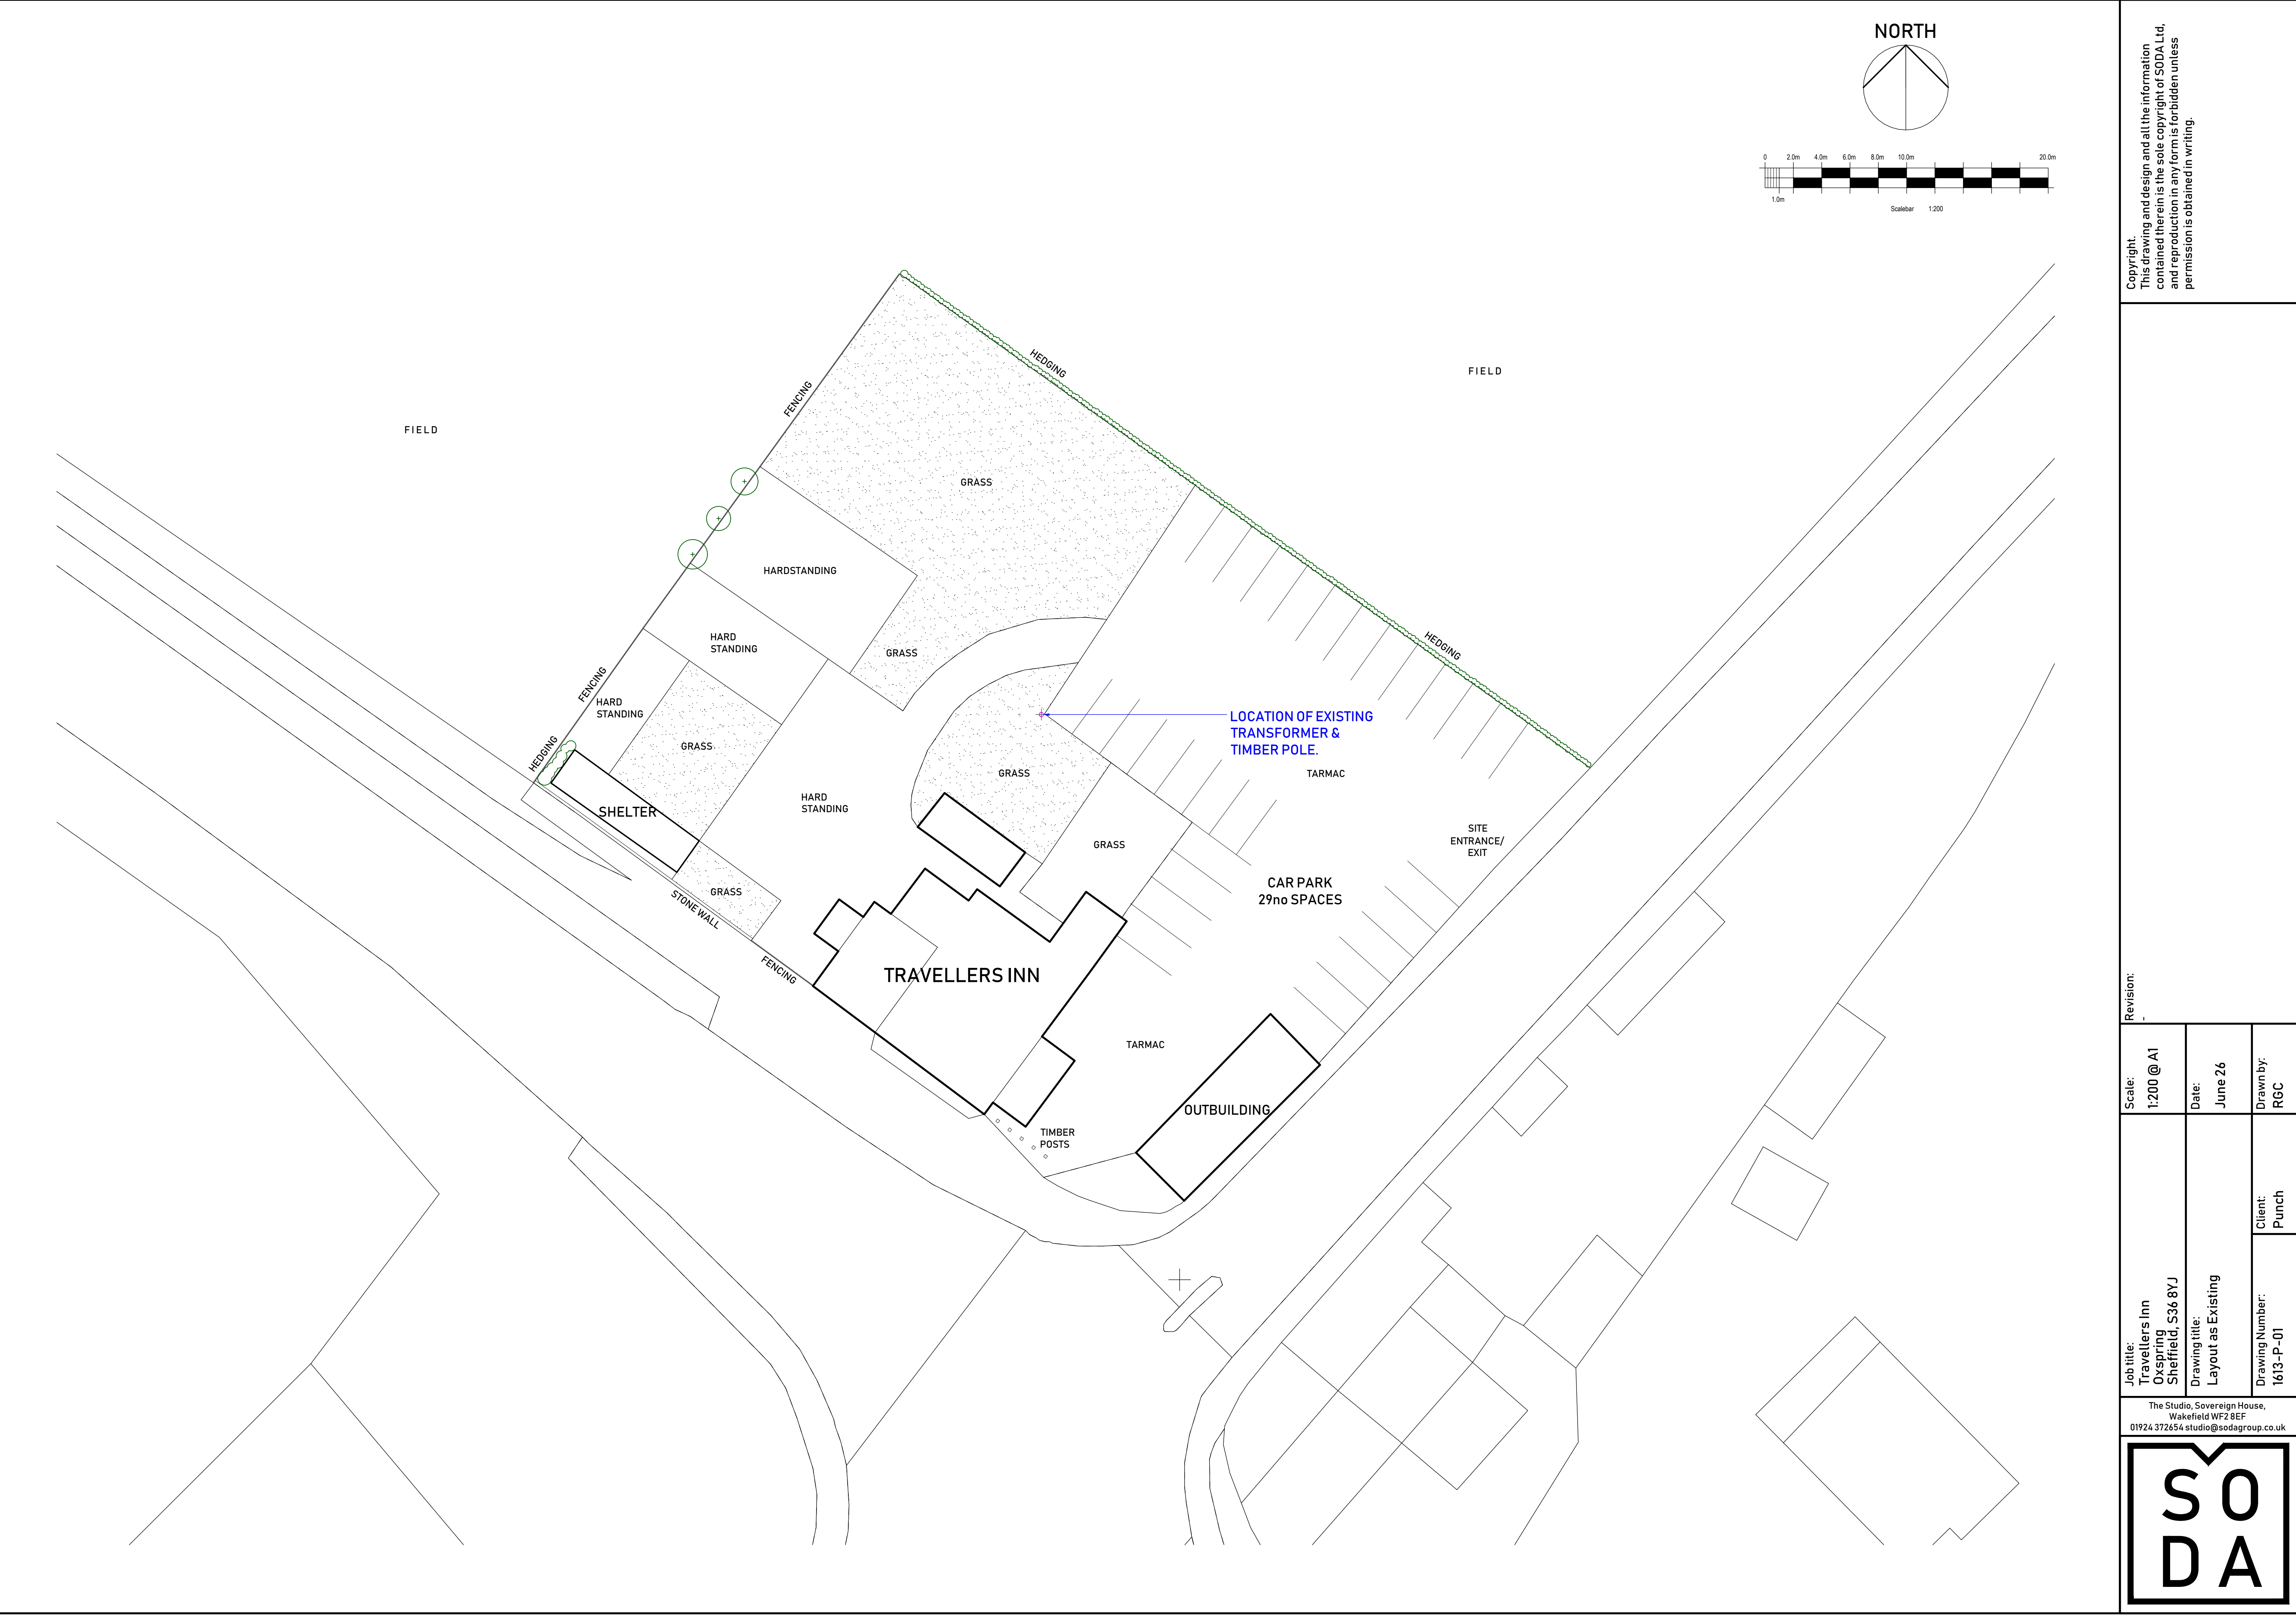

Copyright.
This drawing and design and all the information
contained therein is the sole copyright of SODA Ltd,
and reproduction in any form is forbidden unless
permission is obtained in writing.

Revision:

Scale:	1:200 @ A1
Date:	June 26
Drawn by:	RGC

Job title:
Travellers Inn
Oxspring, S36 8YJ
Sheffield, S36 8YJ

Drawing title:
Layout as Existing

Drawing Number:	1613-P-01
Client:	Punch

The Studio, Sovereign House,
Wakefield WF2 8EF
01924 372654 studio@sodagroup.co.uk

SODA