



LOW BARUGH, BARNLSLEY

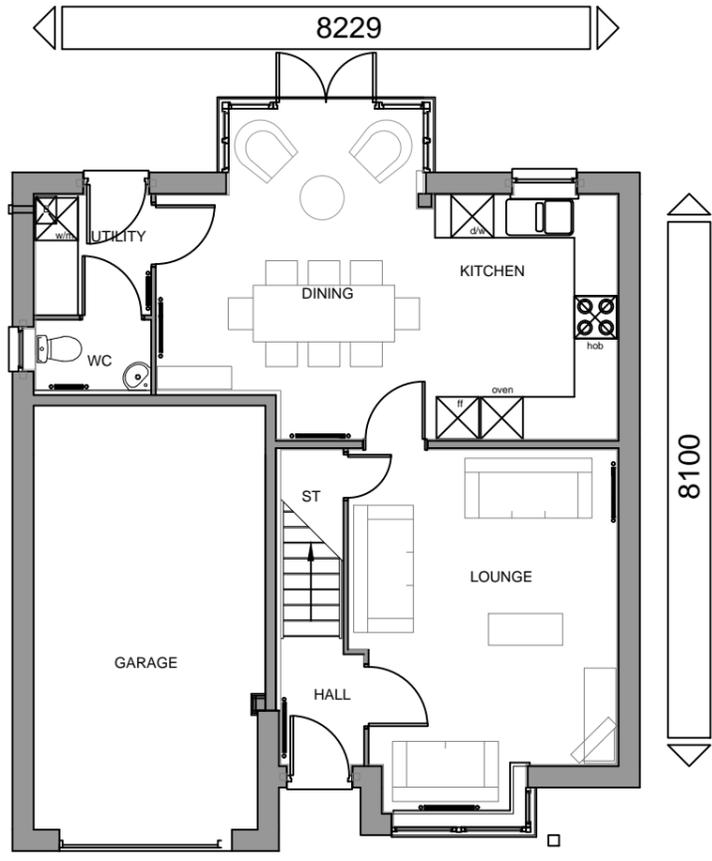

GROUND FLOOR PLAN

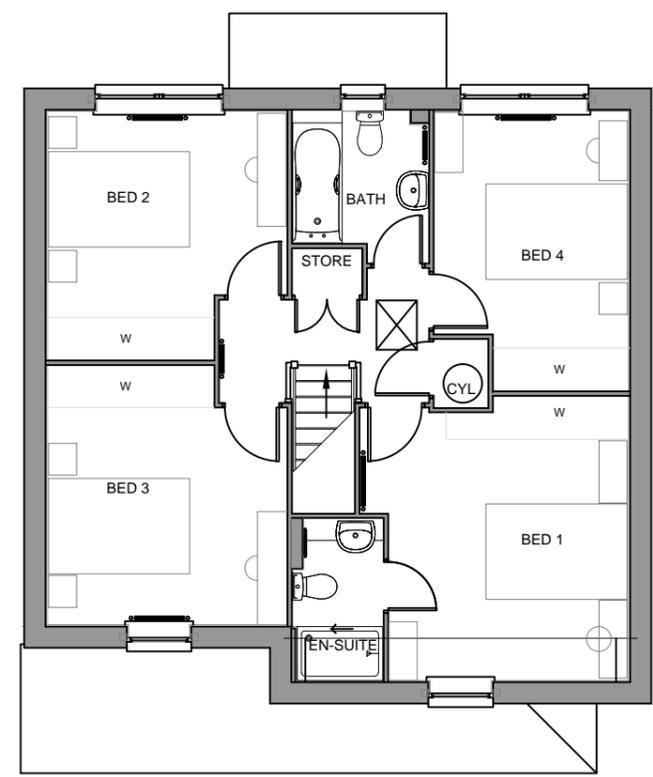

FIRST FLOOR PLAN

Drawing Number: 1414.111	Project: Low Barugh Barnsley	Date: Nov 14	STEN Architecture Ltd Suite 10, Unit 3, Benton Office Park, Bennett Avenue, Horbury, Wakefield, WF4 5RA Telephone: 01924 669424		
Client: Barratt Homes Yorkshire West Region	Drawing Title: Planning drawings, house type floor plans: Kennington (AS)	Scale @ A3: 1:100			Web: www.sten-architecture.co.uk
Revision: --	Twitter: @STEN_arch	Facebook: stenarchitectureltd			LinkedIn: Sten Architecture