


12 NEWARK CLOSE S75 6NN

SCALE 1:50

3-925 m



2-5 m

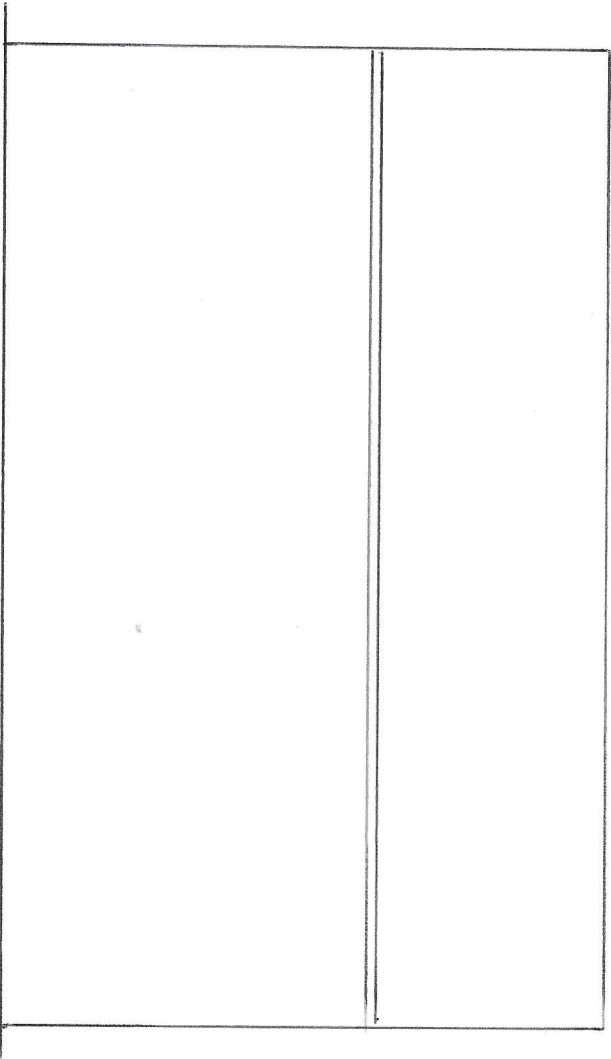

SIDE ELEVATION