


Doncaster Road Junction:

a	turning length	10 m (Para 6.4 in DMRB CD123)
b	deceleration length	64 m (Table 5.22 in DMRB CD123)
c	through lane width	3.5 m (Para 6.7 in DMRB CD123)
d	turning lane width	3.5 m (Para 6.8 in DMRB CD123)
e	direct taper length	15 m (Table 5.22 in DMRB CD123)
f	junction radii	10 m (Departure from standards, as requested by BMBC)
g	corner taper (west)	1:6 for 30 m (Para 5.6.3 in DMRB CD123)
h	corner taper (east)	1:6 for 30 m (Para 5.6.3 in DMRB CD123)
i	minor road approach width	5.4 m (Para 5.8 in DMRB CD123)
j	minor road exit width	7.2 m (Para 5.9 in DMRB CD123)
k	ghost island taper	1:25 (design speed 85kph table 6.1.1 in DMRB CD123)

Ghost Island
 AADT Doncaster Road = 10773 | Complies with CD213 Figure 2.3.1
 AADT Proposed Access = 1163


SCALE - 1:500

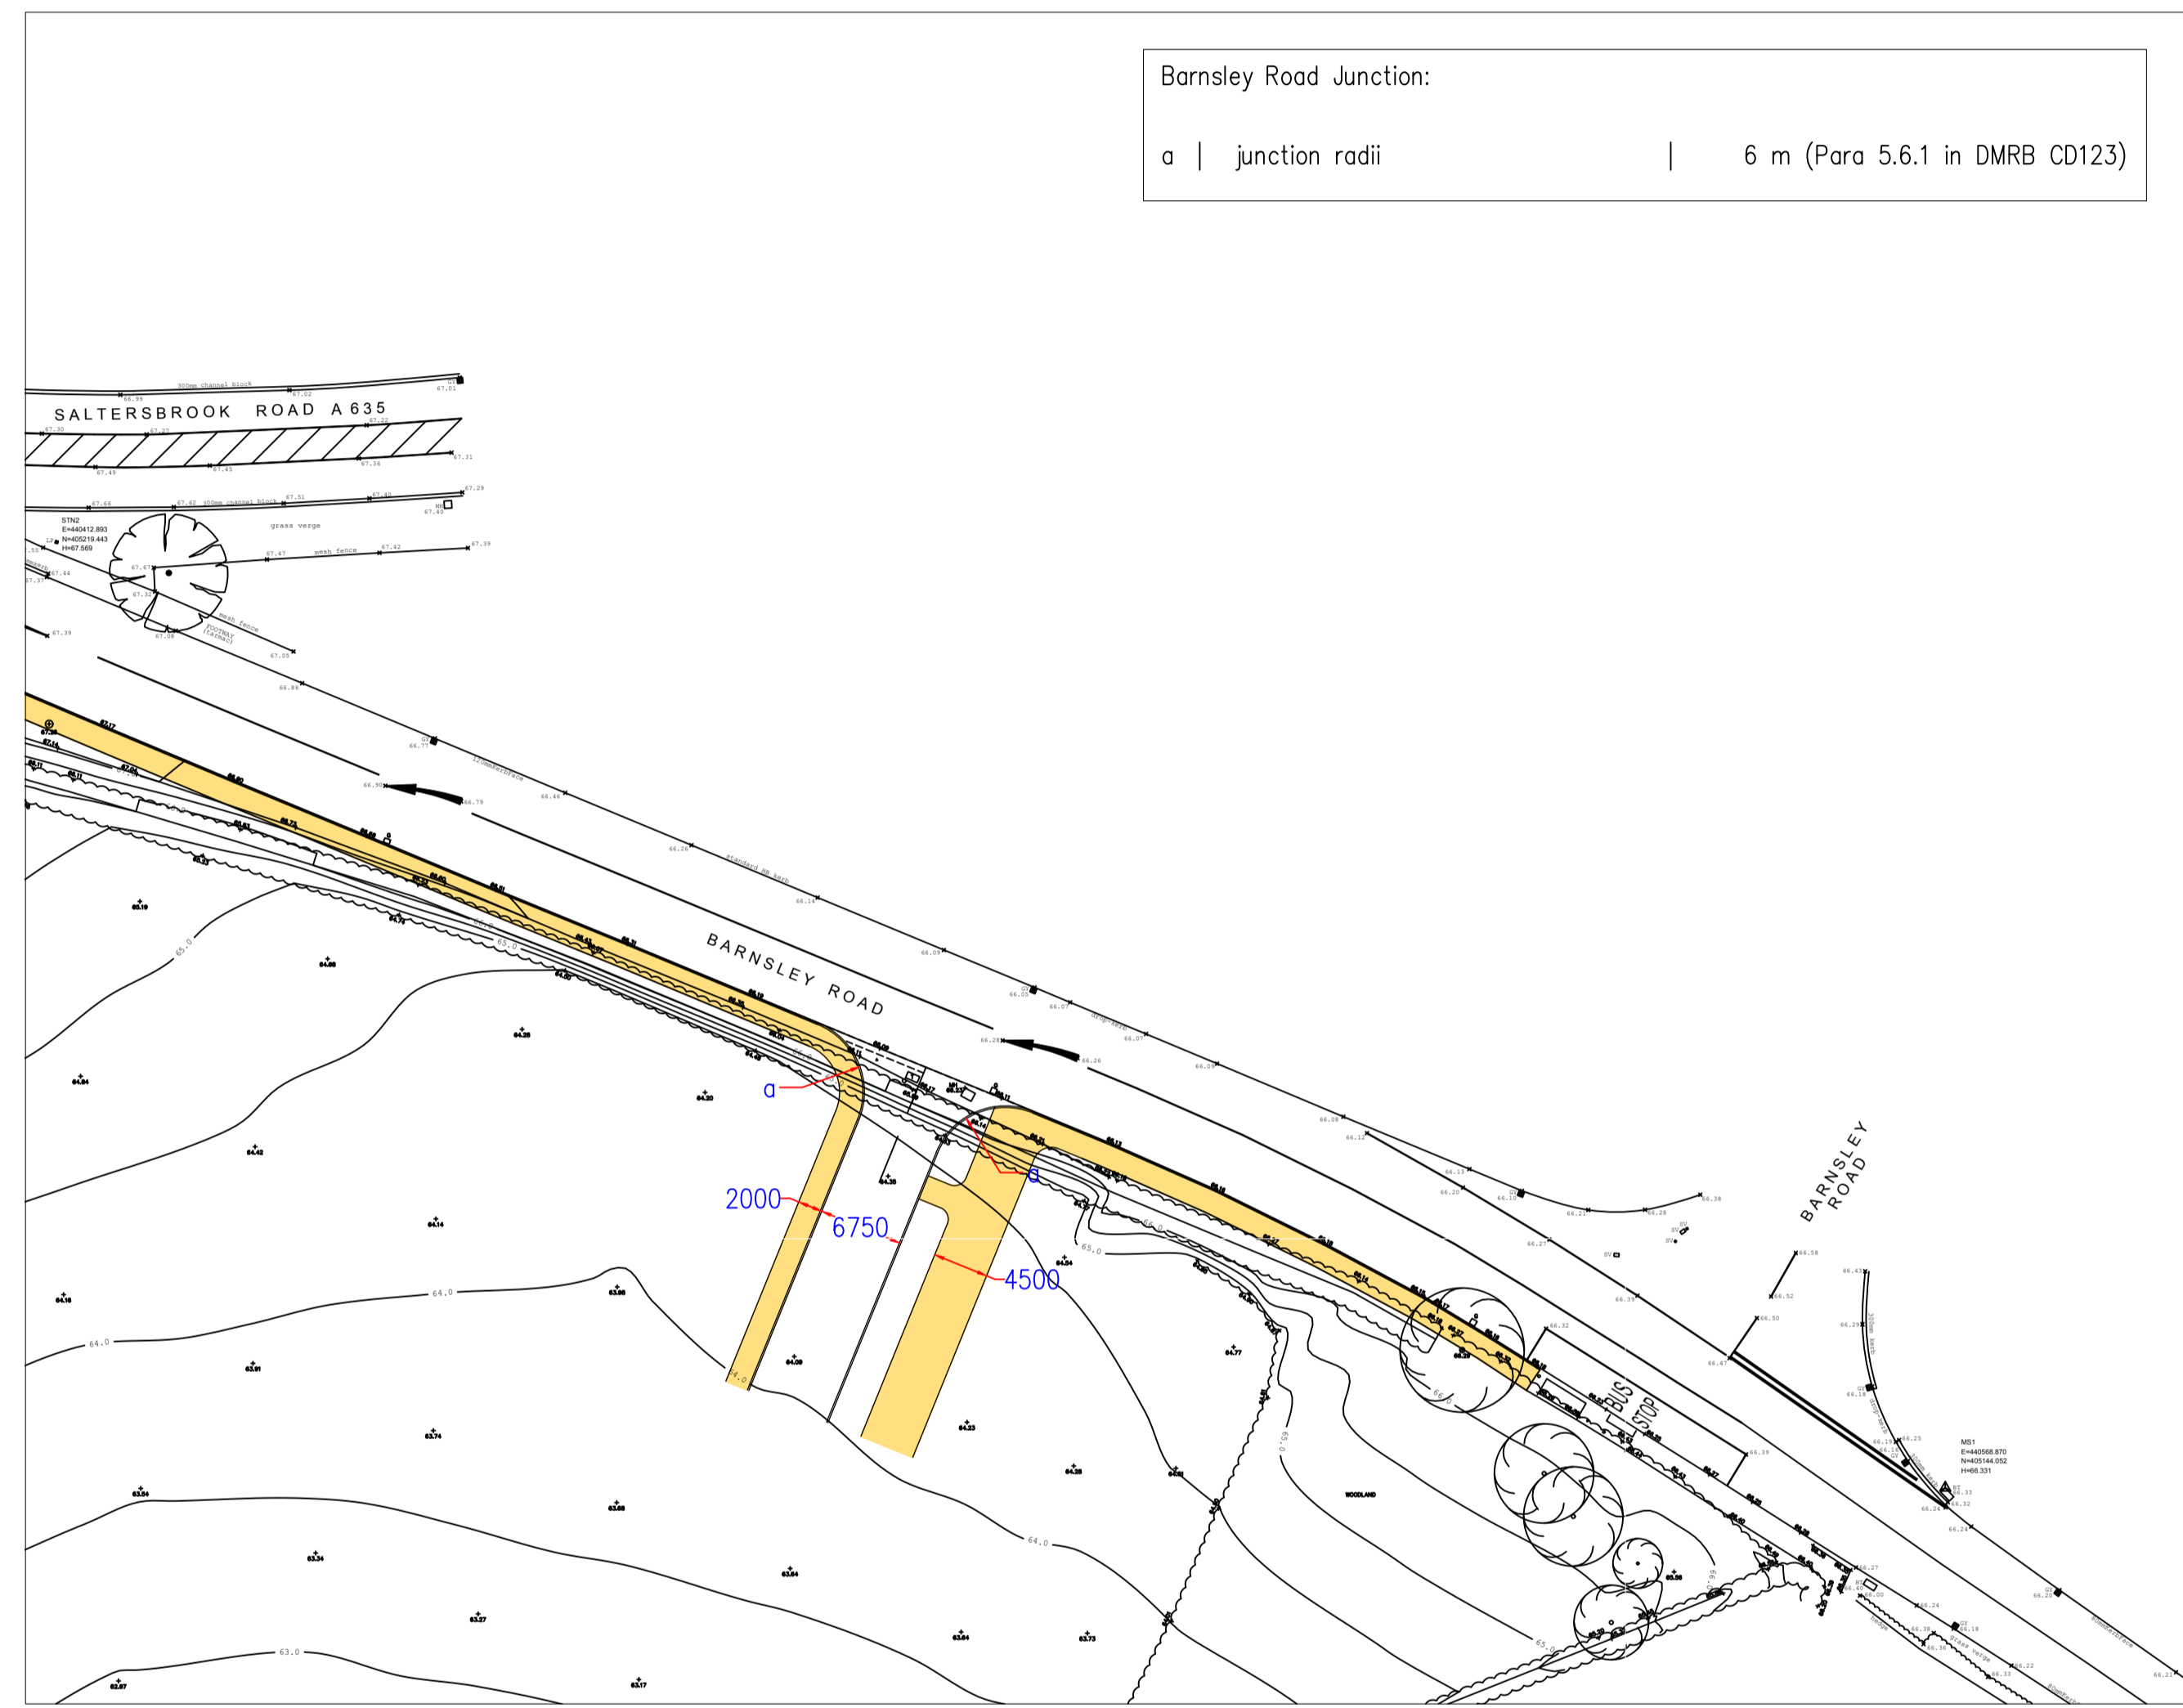

Barnsley Road Junction:

a	junction radii	6 m (Para 5.6.1 in DMRB CD123)
---	----------------	--------------------------------

- General Notes
- This drawing should not be scaled for setting out purposes.
 - This drawing shows the provisional design only and is subject to Local Authority approval.
 - This drawing is based upon a topographical / ordnance survey provided by others.

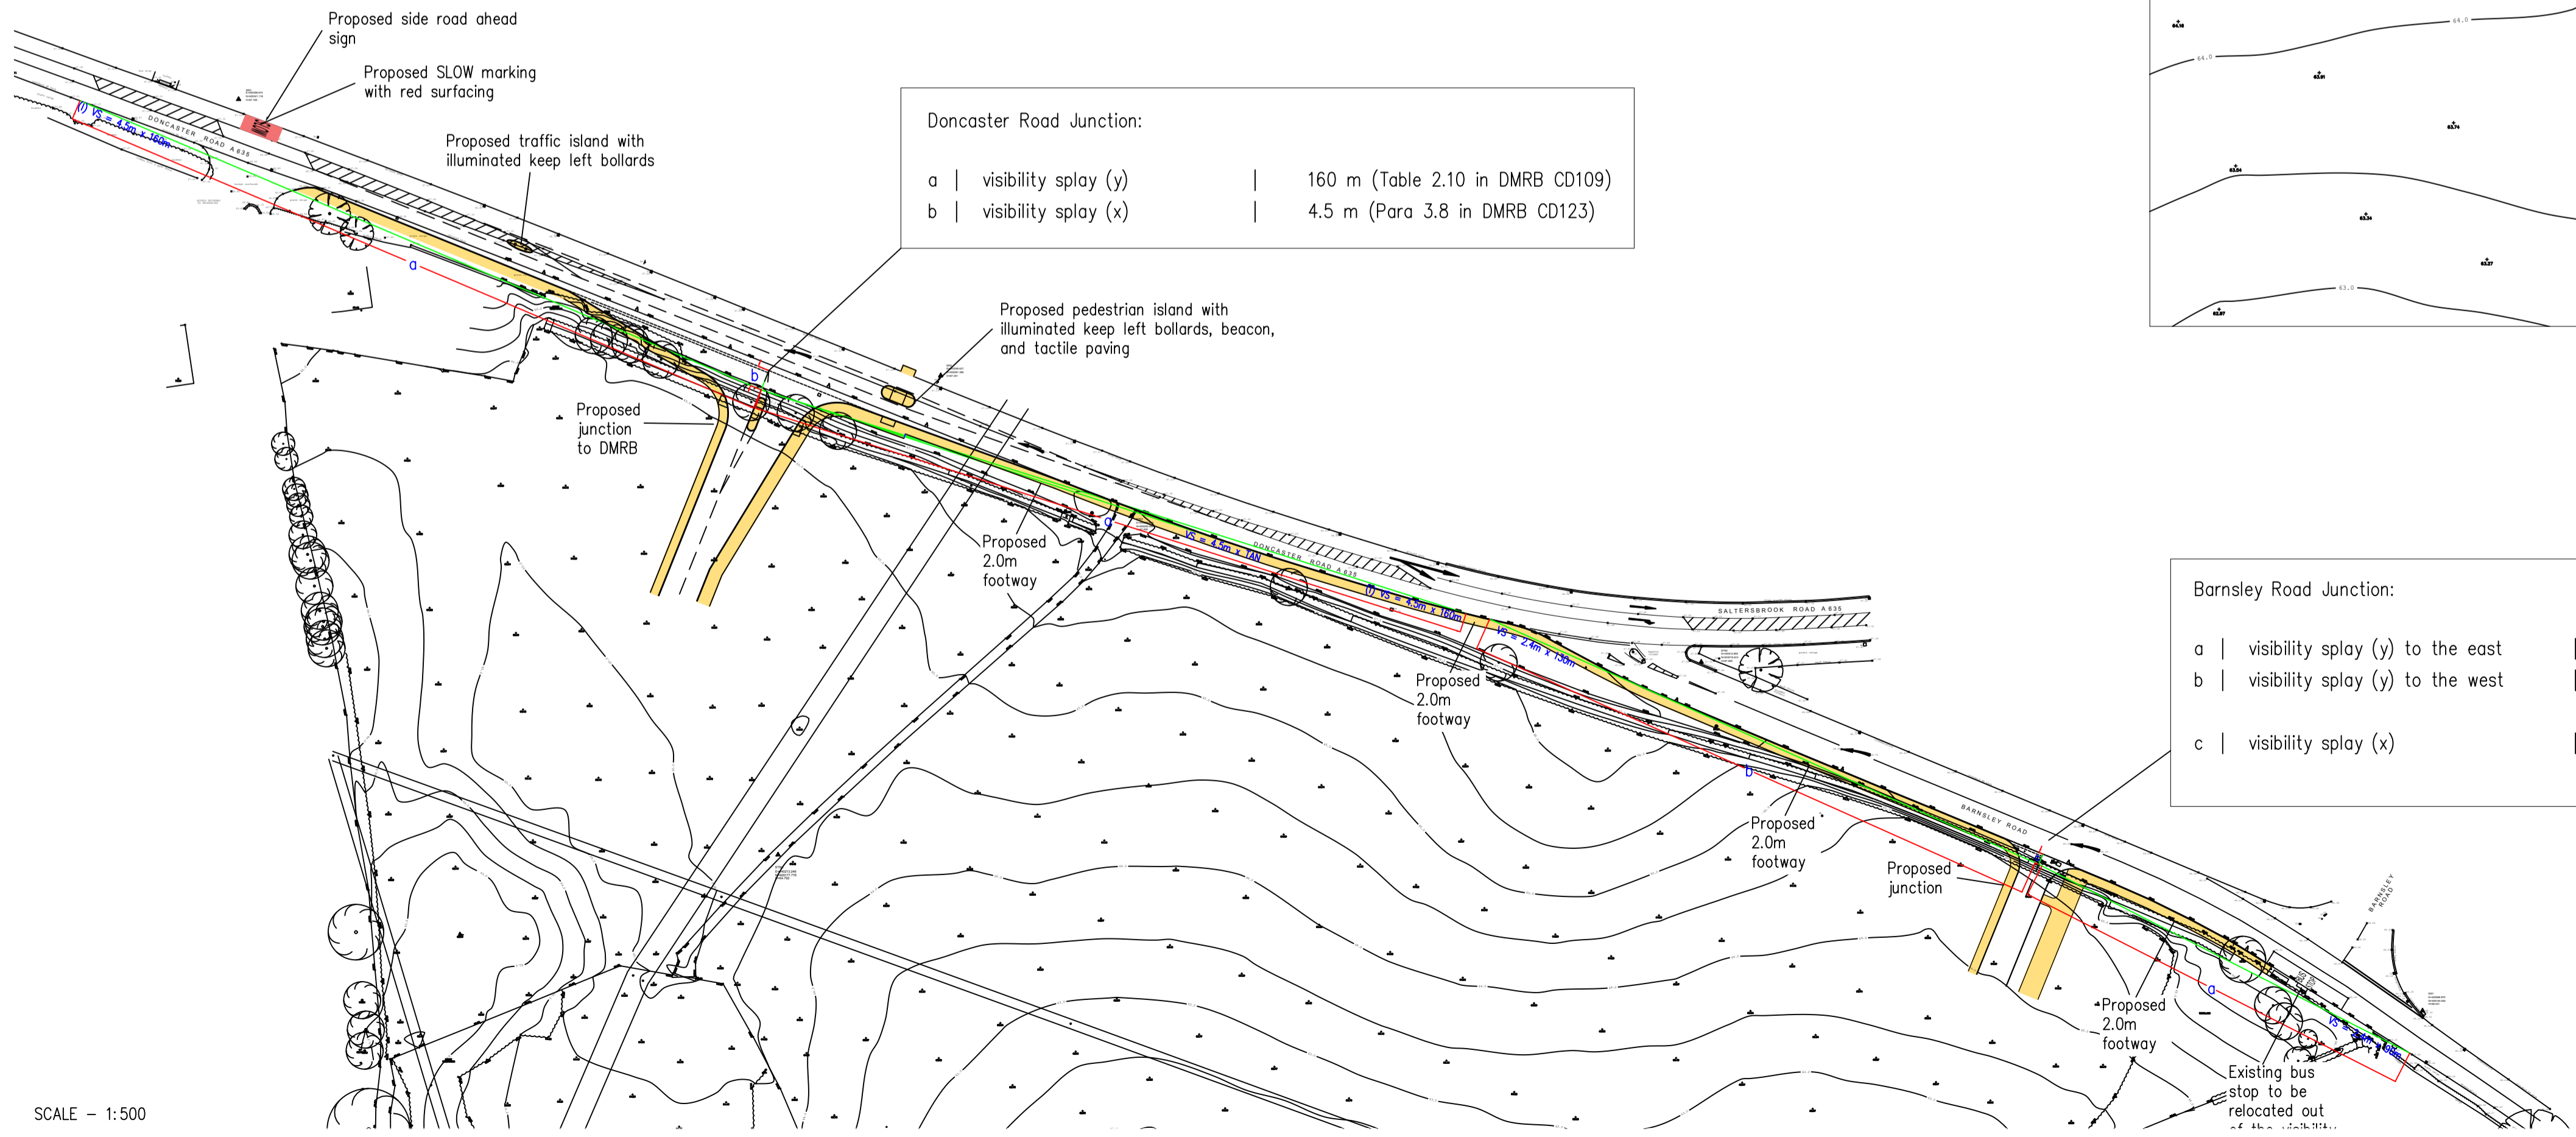

Doncaster Road Junction:

a	visibility splay (y)	160 m (Table 2.10 in DMRB CD109)
b	visibility splay (x)	4.5 m (Para 3.8 in DMRB CD123)

Barnsley Road Junction:

a	visibility splay (y) to the east	90 m following a speed survey (Table 2.10 in DMRB CD109)
b	visibility splay (y) to the west	130 m (only requires 90m following a speed survey, however 130m has been shown to maximise visibility to the junction (Table 2.10 in DMRB CD109))
c	visibility splay (x)	2.4 m (Para 3.8 in DMRB CD123)

SCALE - 1:500

REV G 30/01/27 10M JUNCTION RADI ADDED



PROJECT TITLE
DONCASTER ROAD, DARFIELD

DRAWING TITLE
REVISED JUNCTION ARRANGEMENT

ORIGINATOR	PROJECT	VOL.	TYPE	ROLE	NUMBER
PRGN	1229	HGN	DR	CH	101G

CLIENT
SAUL HOMES & KEEPMOAT

SCALE	SIZE	DRAWN	CHECKED	AUTHORISED	DATE
AS SHOWN	A1	JUH	LO	AH	JAN 26

PARAGON HIGHWAYS
 20 - 21 THE WALLED GARDEN
 NOSTELL ESTATE YARD
 WAKEFIELD WF4 1AB

01924 291536
 MAIL@PARAGONHIGHWAYS.COM

COPYRIGHT © 2024 PAUL HOWARTH HIGHWAY CONSULTANTS LTD T/A PARAGON HIGHWAYS