


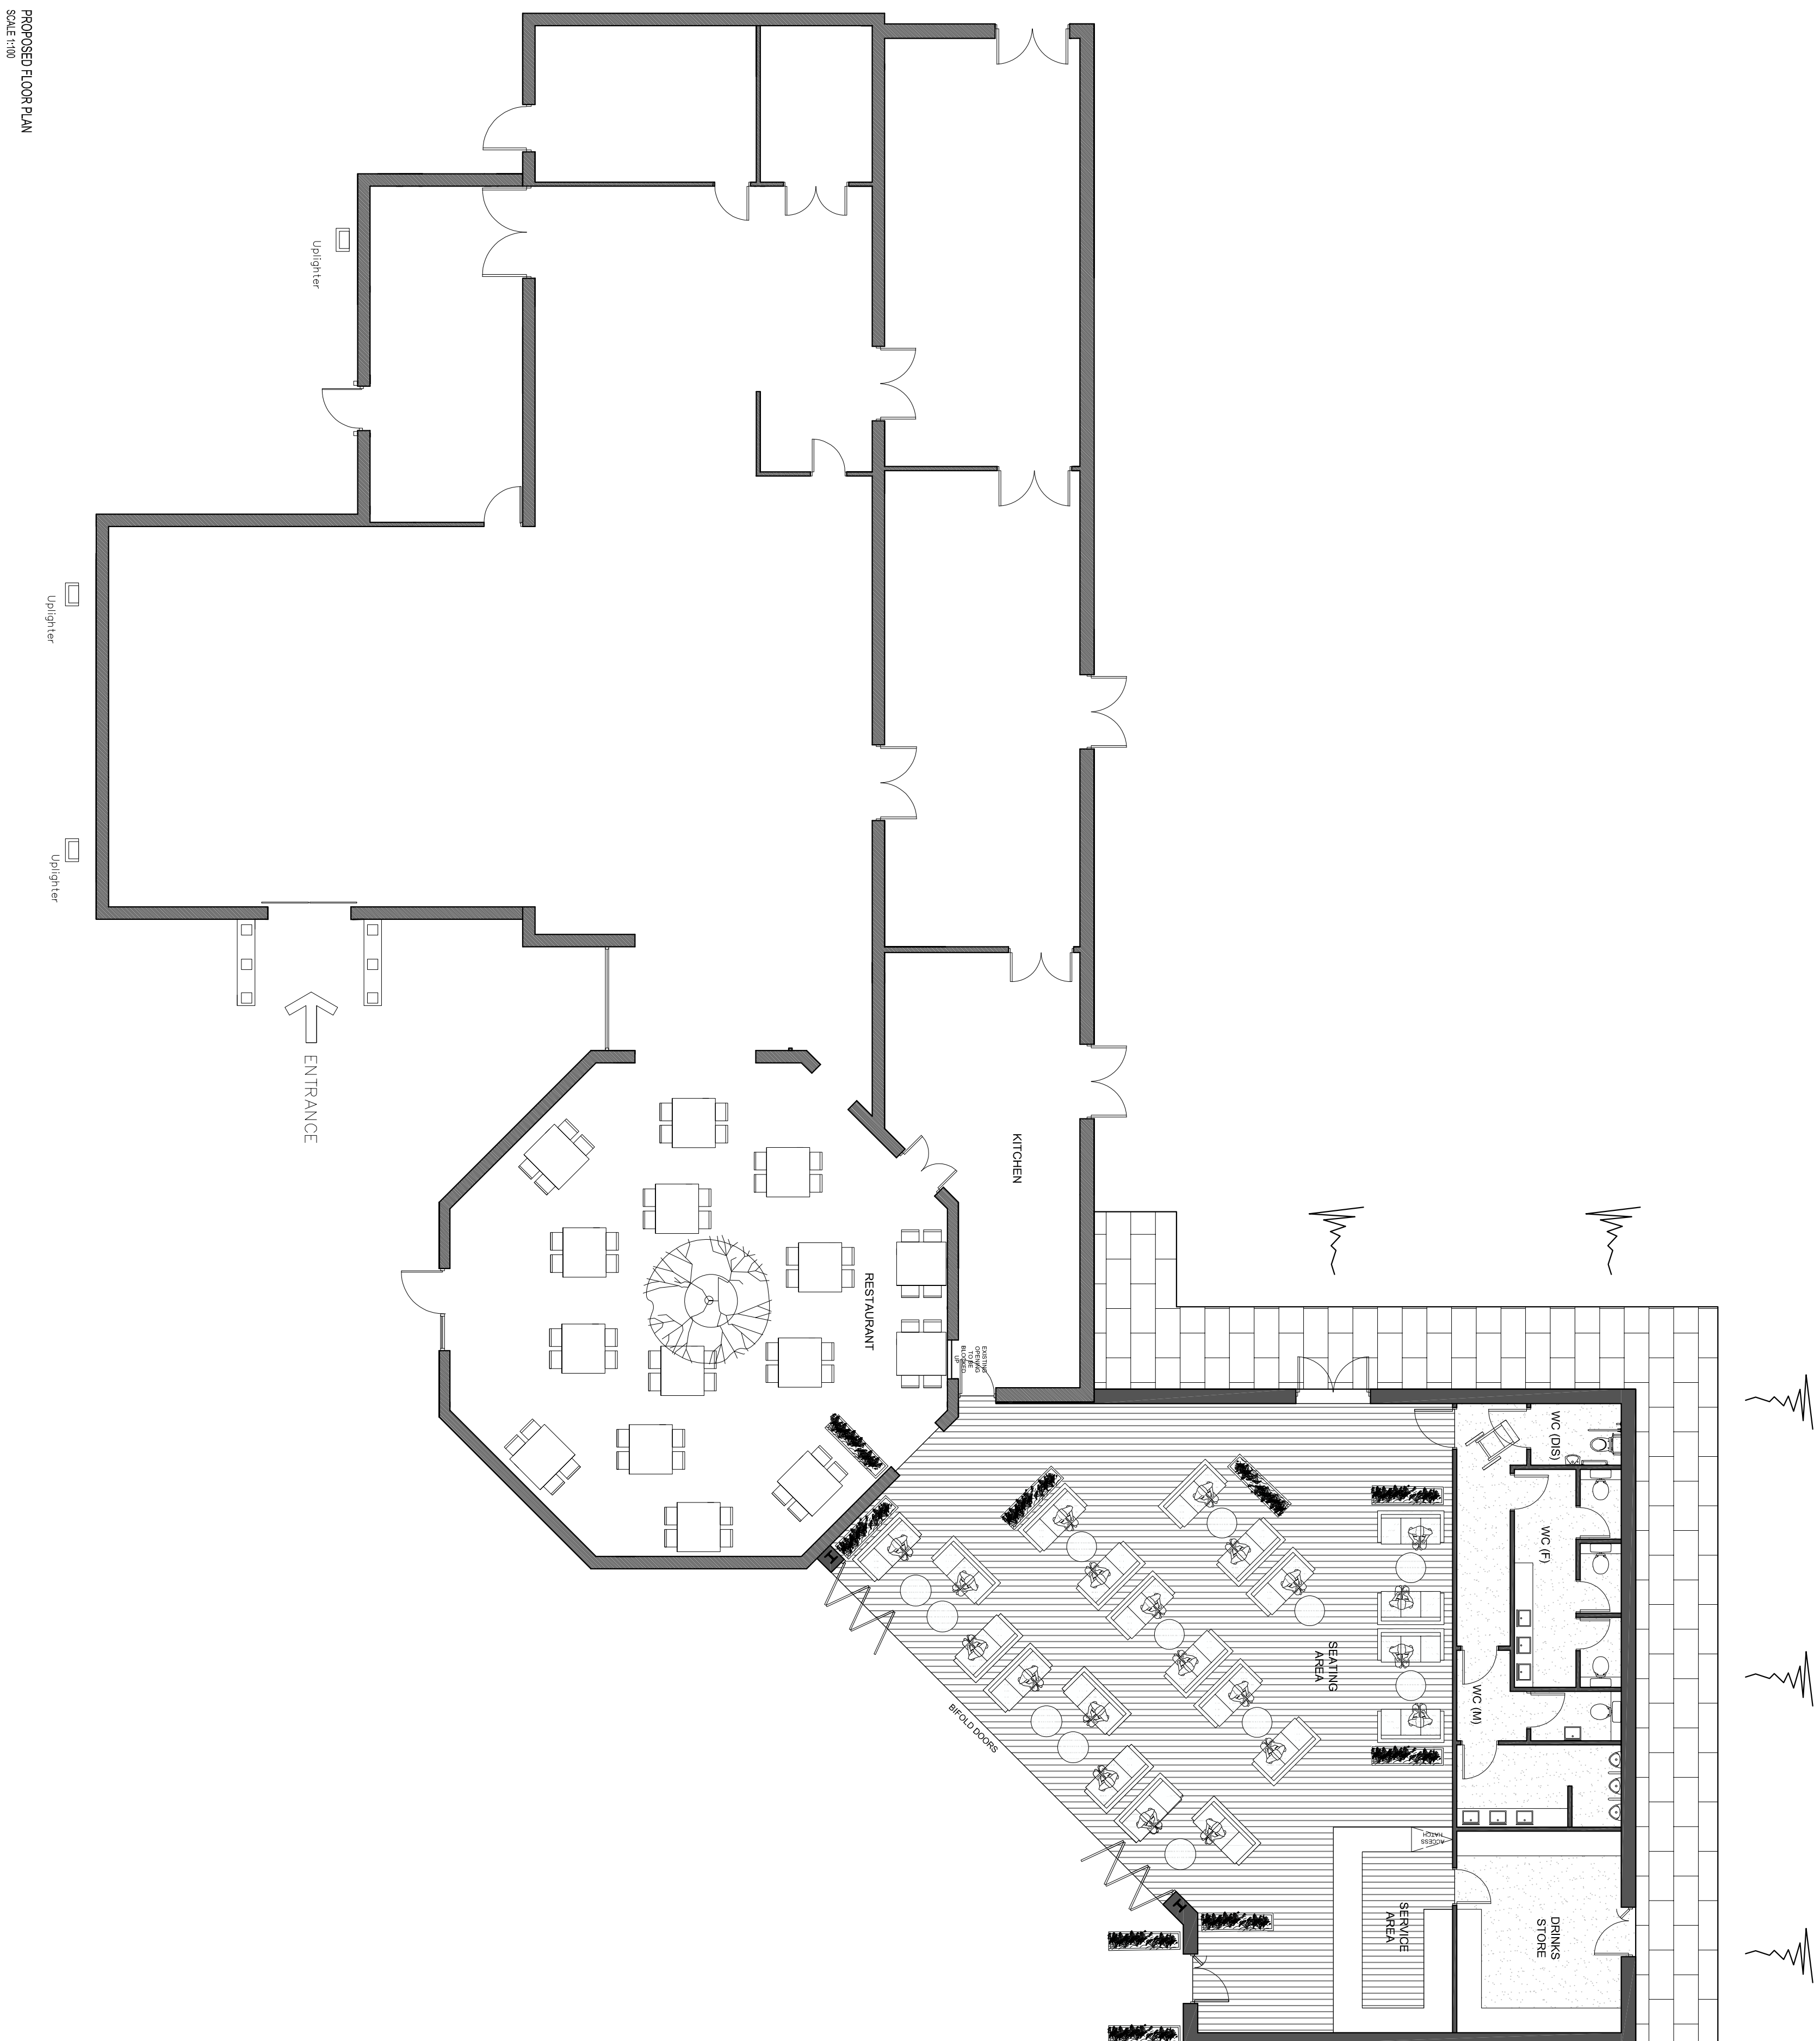

					
Sheffield - Manchester www.codastudios.co.uk 0114 2794931 hello@codastudios.co.uk					
Rob Royd Farm					Client
Rob Royd Farm Extension					Job
Proposed Plans					Title
DRAWN	CHECKED	DATE	SCALE	AS ISSUE	AT ISSUE
LC	AH	08-2018	-	-	-
REVISION	DRAWING STATUS	DRAWING NUMBER			
-	-	2742-003			

© COPYRIGHT EXISTS ON THE DESIGNS AND INFORMATION SHOWN ON THIS DRAWING. The Contractor must verify all dimensions on site before making shop drawings or commencing work of any kind. No dimensions to be scaled from this drawing. Architect to be notified of any discrepancies in dimensions immediately.