



GROUND FLOOR



FIRST FLOOR

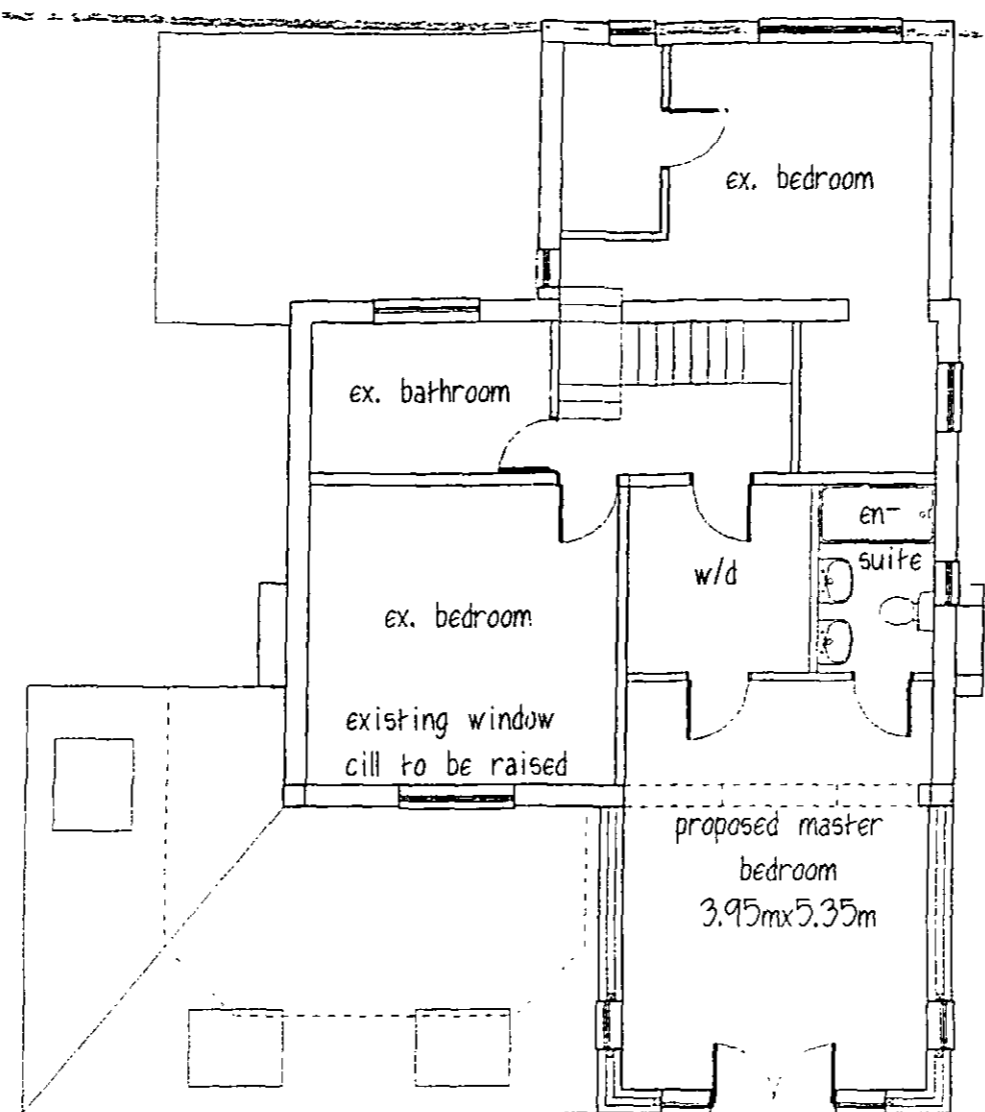


FRONT ELEVATION

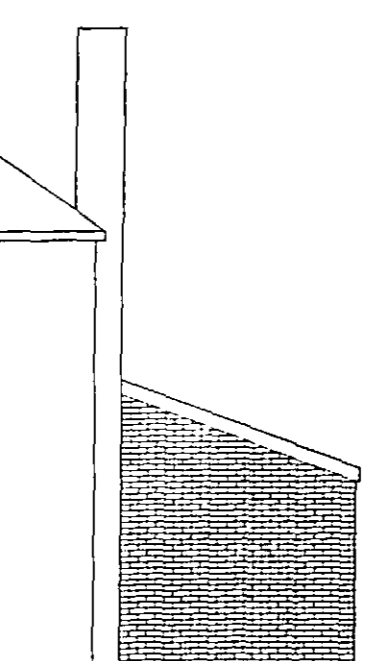


REAR ELEVATION

ROOF - marley modern grey
concrete tiles
WALLS - brick to match existing
with art. stone head & cills

Mr & Mrs P HOWLEY
PROPOSED EXTENSION
52 BENCE LANE
DARTON

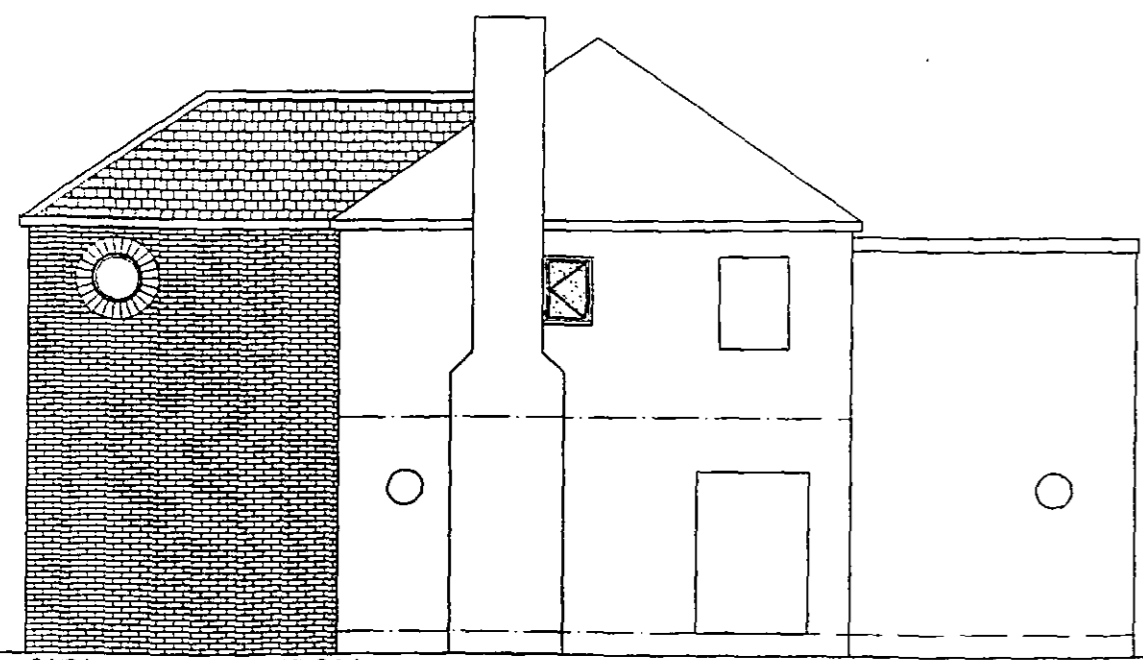

SIDE ELEVATION

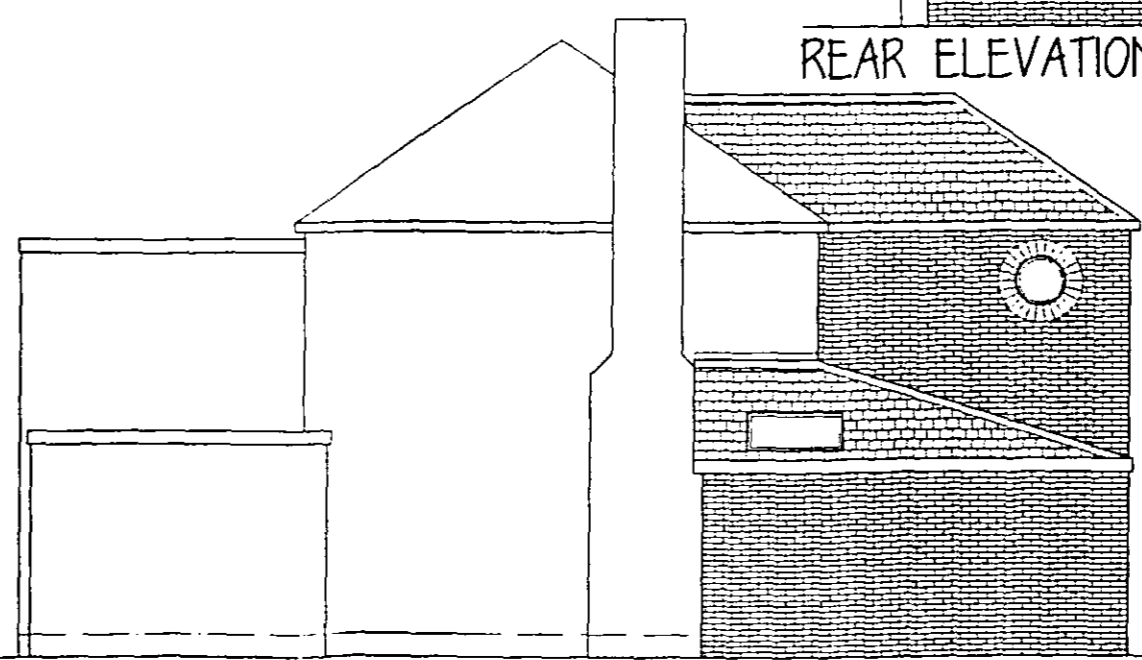

SIDE ELEVATION

PLANS & ELEVATIONS

1:100@A3 APRIL 10

Peter Thompson

"Linwood"
Barnsley Road
Dodworth

Barnsley S75 3JR tff. 01226 201391
m. 07973251730
e-mail peter-thompson@hotmail.co.uk

