



DRAINAGE  
 existing drainage to be investigated at commencement of works. assumed line of drainage shown on plans

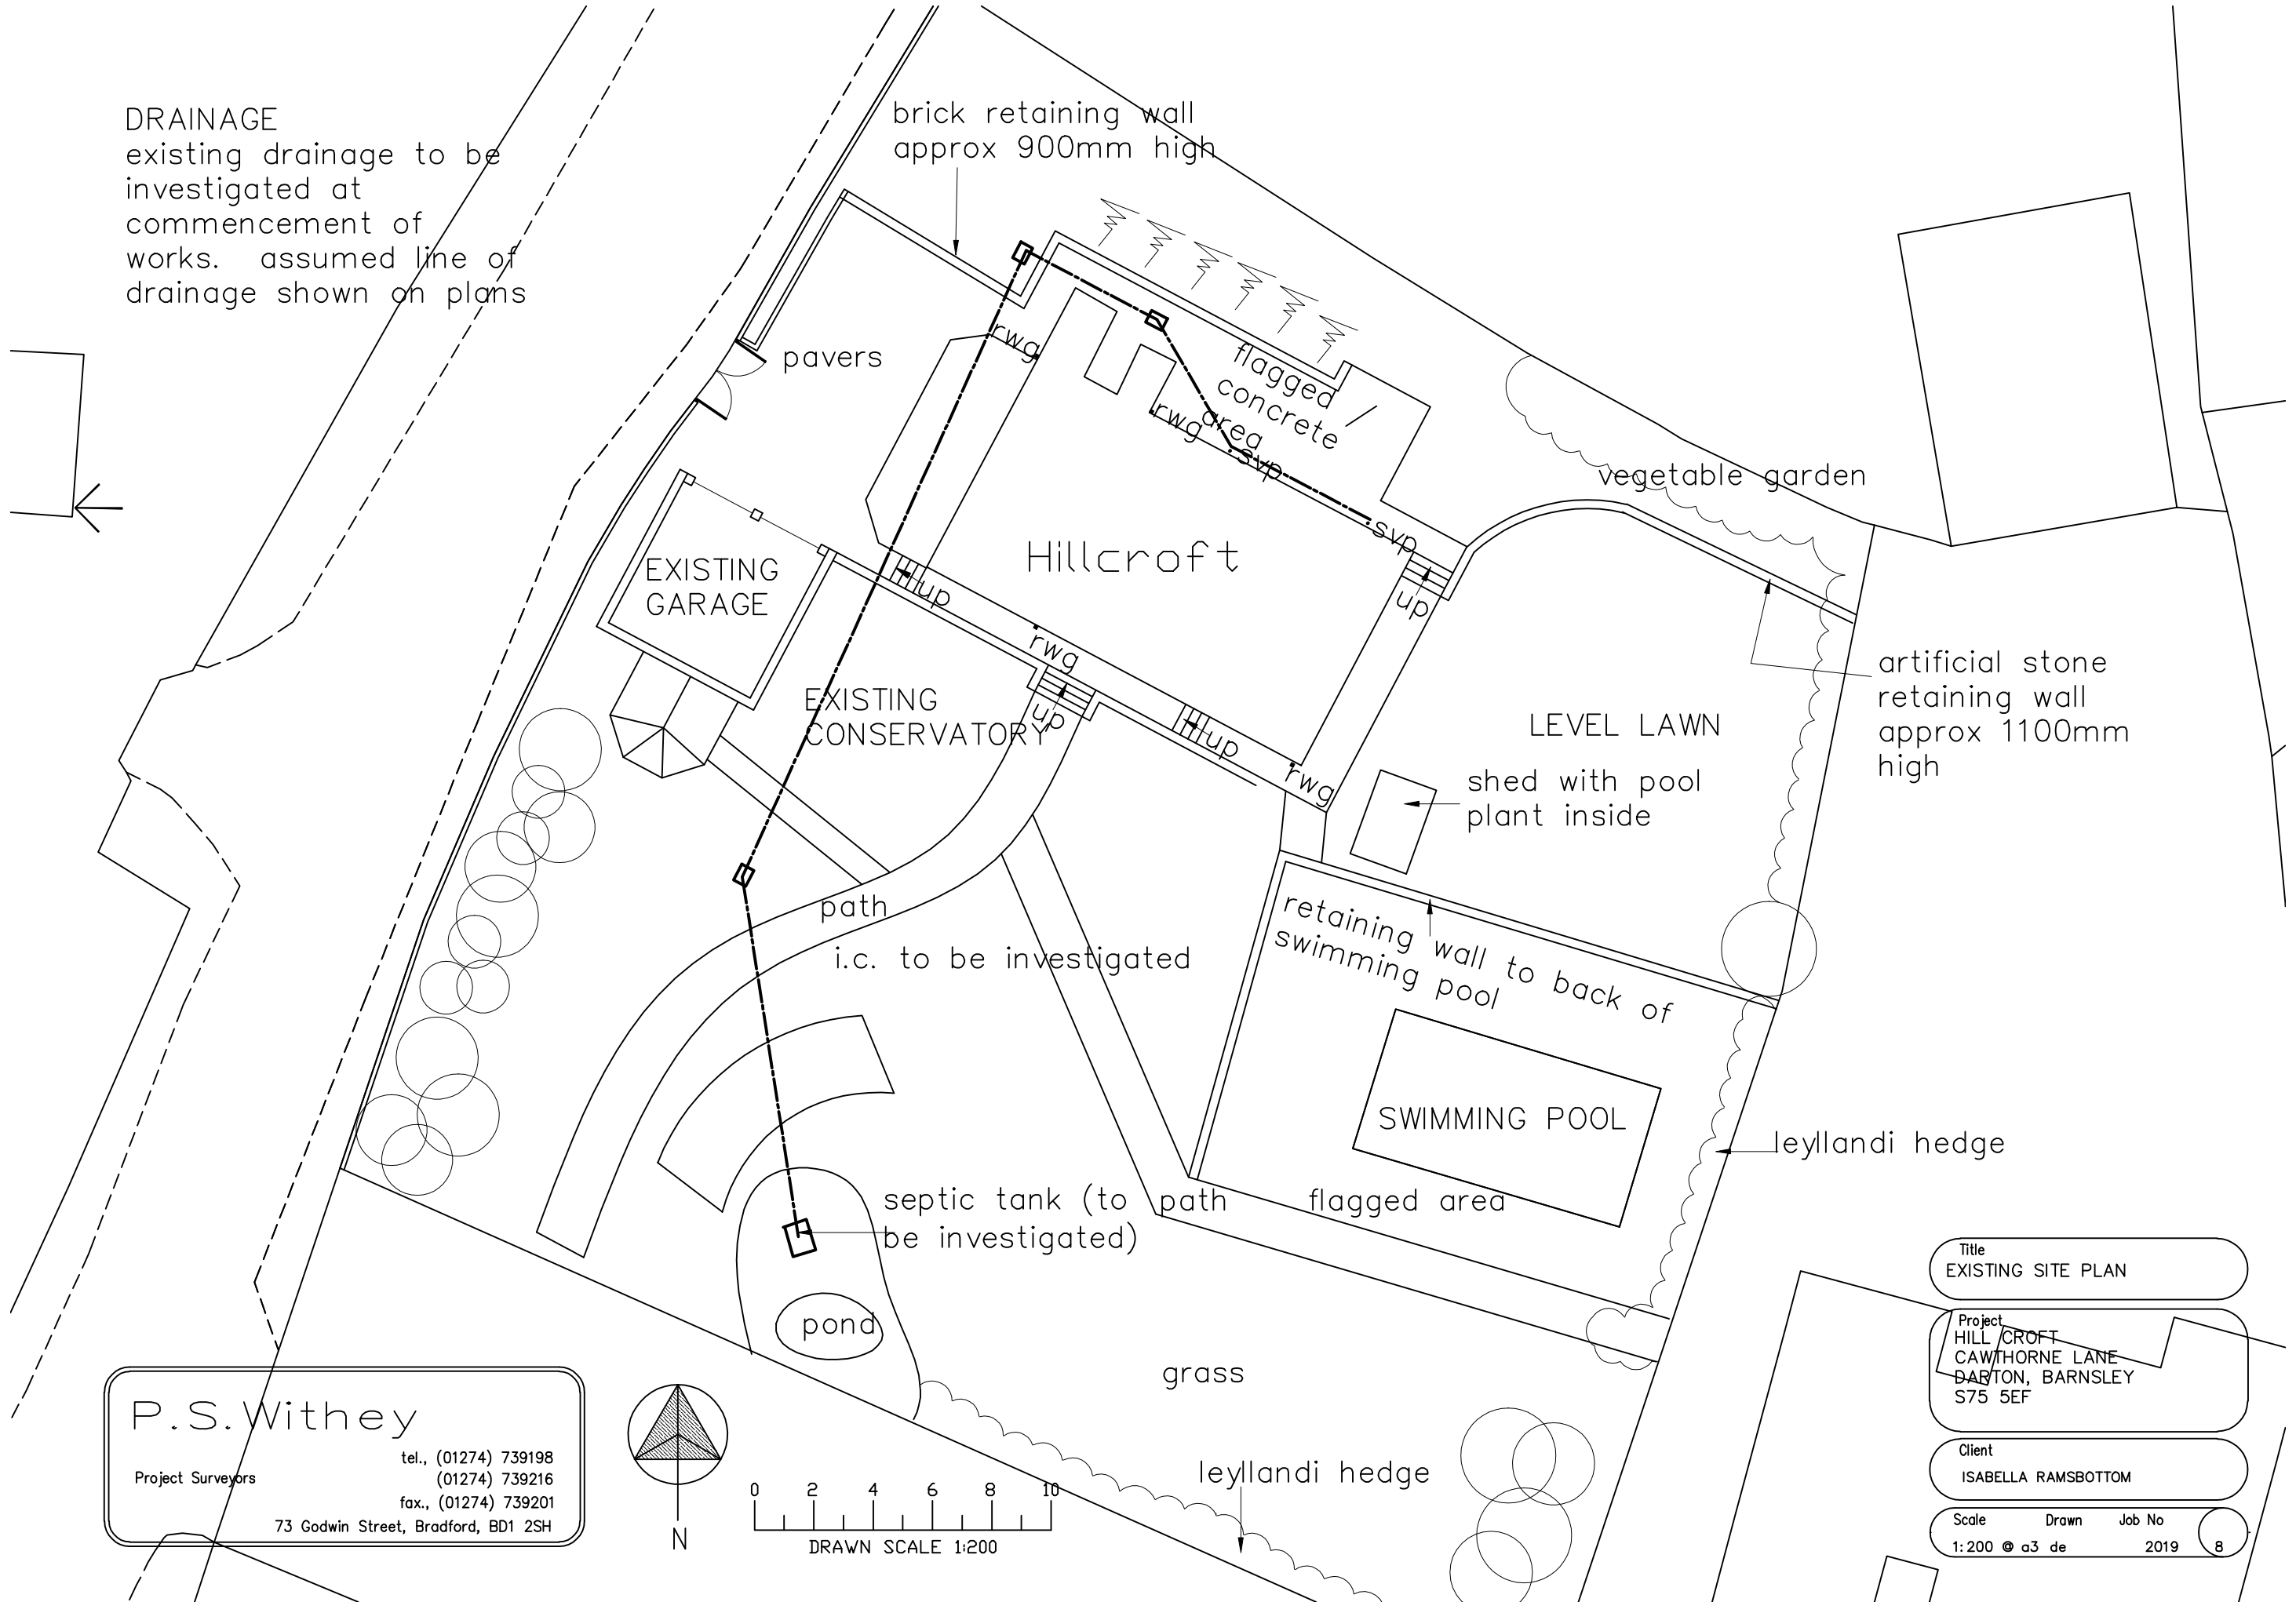

**P.S. Withey**  
 Project Surveyors  
 tel., (01274) 739198  
 (01274) 739216  
 fax., (01274) 739201  
 73 Godwin Street, Bradford, BD1 2SH

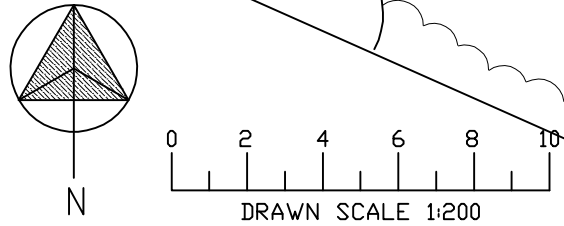

Title  
 EXISTING SITE PLAN

Project  
 HILL CROFT  
 CAWTHORNE LANE  
 DARTON, BARNSELY  
 S75 5EF

Client  
 ISABELLA RAMSBOTTOM

Scale Drawn Job No  
 1:200 @ a3 de 2019 8