

LEGEND	
SYMBOL	REFERENCE
	PROPOSED 6 METER STEEL COLUMN WITH URS: 25mm DIA. 1% PHOTOCELL CONTROLLED c/w PECU & REAR LORAES




P01	PRELIMINARY ISSUE	MM	MH	24.09.25	
P01	PRELIMINARY ISSUE	MM	MH	12.09.25	
STA	REV	DESCRIPTION	DES	CHKD	DATE

PURPOSE OF ISSUE
PRELIMINARY

NOVO Integration Ltd
 7 Feast Field, Horforth, Leeds,
 West Yorkshire LS18 4TJ
 t +44(0)113 2577300 e novocal@novocal.co.uk

CLIENT	
PROJECT	HOOPER HOMES, BARNSELY
TITLE	EXTERNAL SERVICES LIGHTING CONTOUR PLAN

SCALE	ORIGINAL SIZE	DATE
1:200	A0	AUG '25
DRAWN	DESIGNED	CHECKED
MMo		RG
PROJECT ORIGINATOR ZONE LEVEL TYPE ROLE CLASS NUMBER		
P2539-NOV-XX-XX-DR-E-9601		
REVISION		
P02		

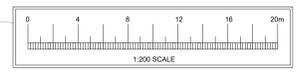

LIGHTING CONTOUR PLAN