



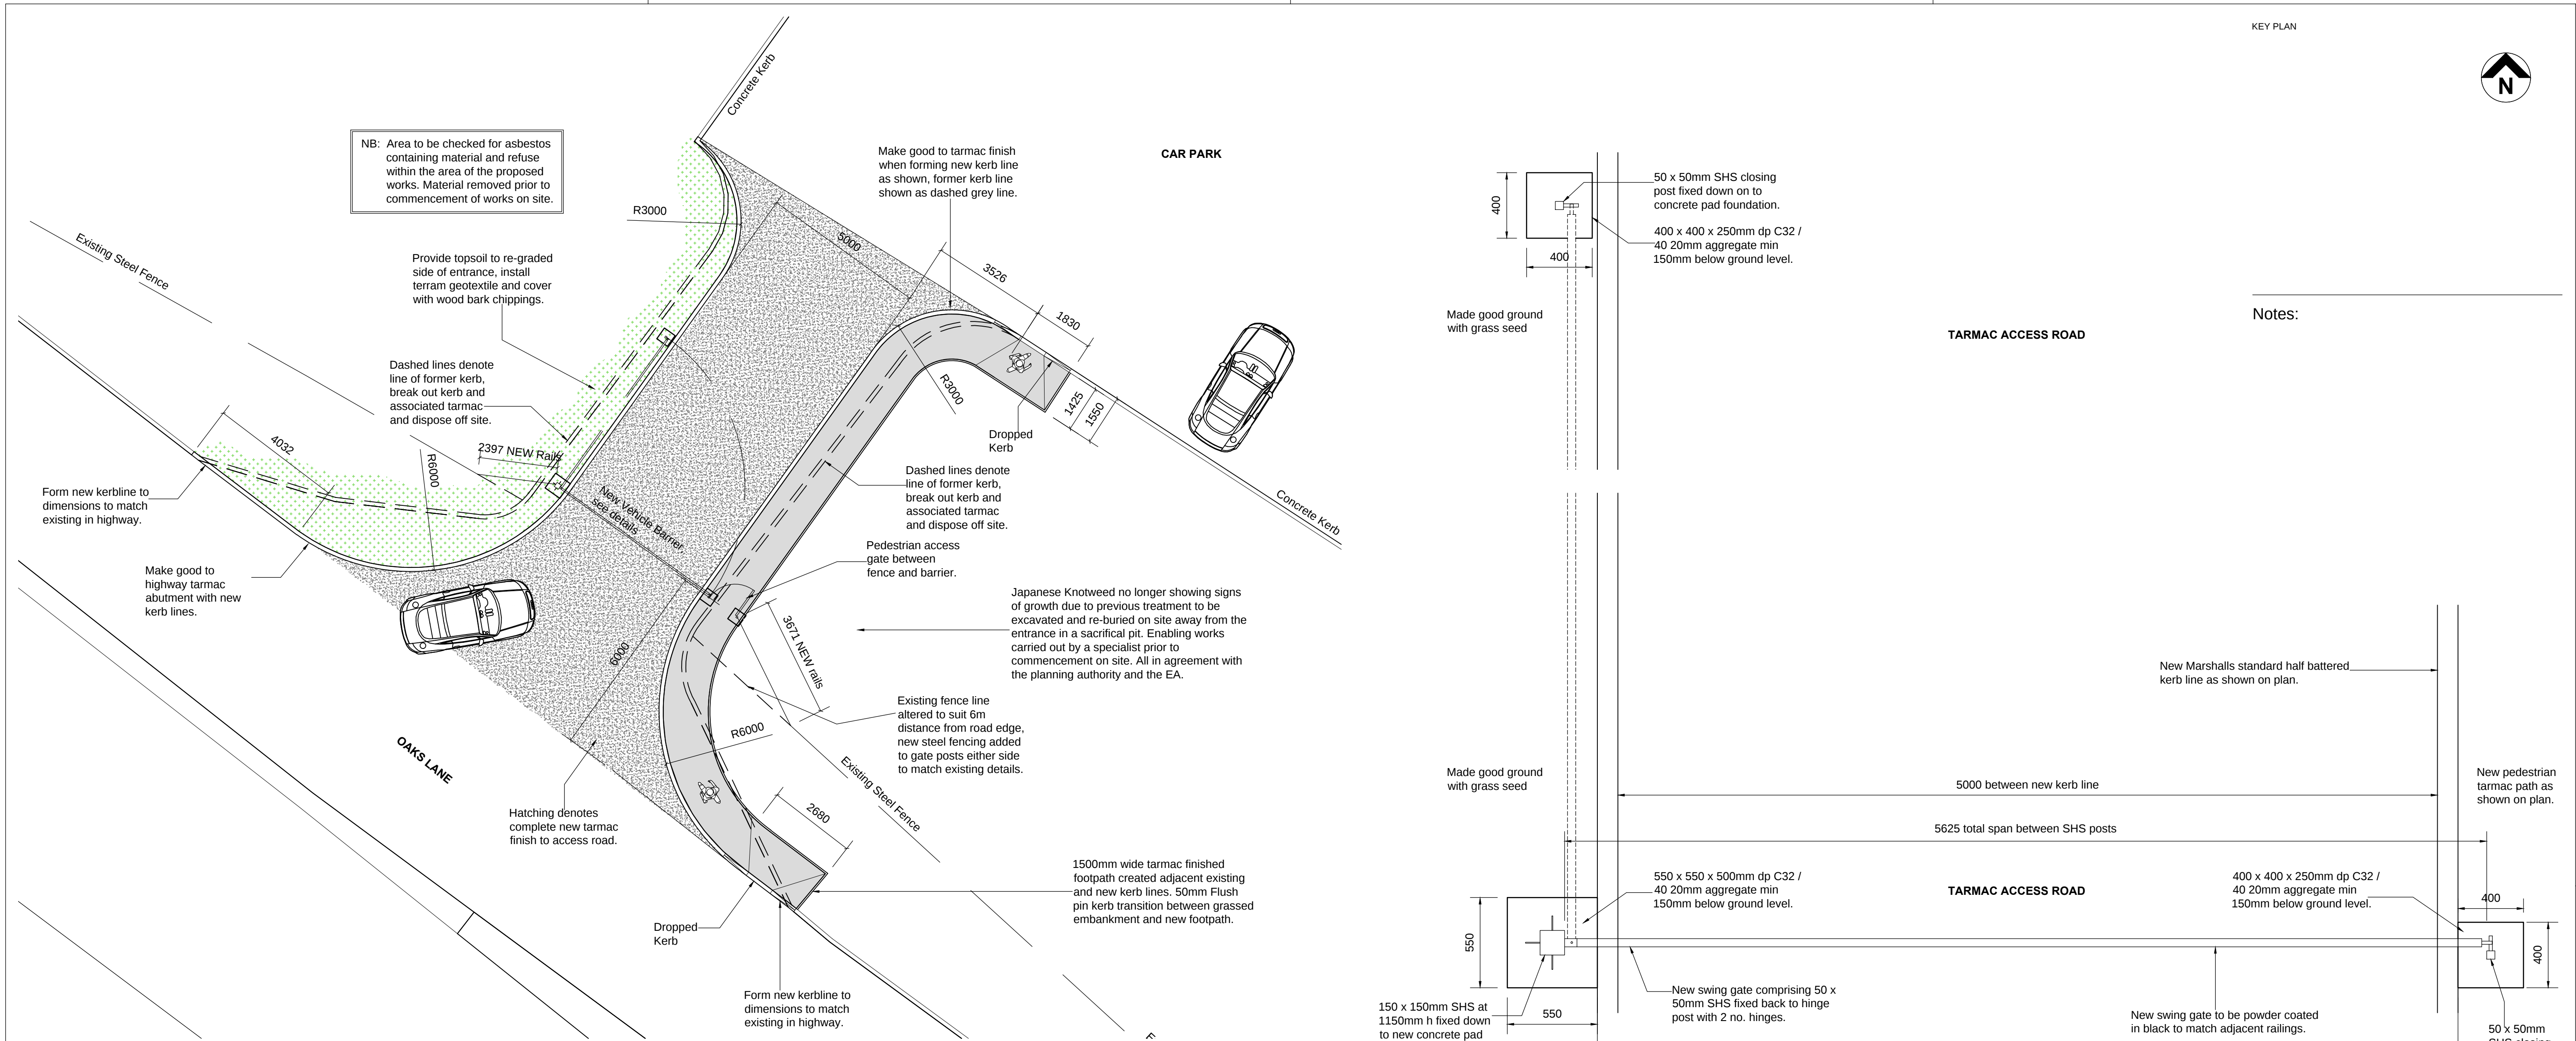

01 Proposed Part Plan

1:100

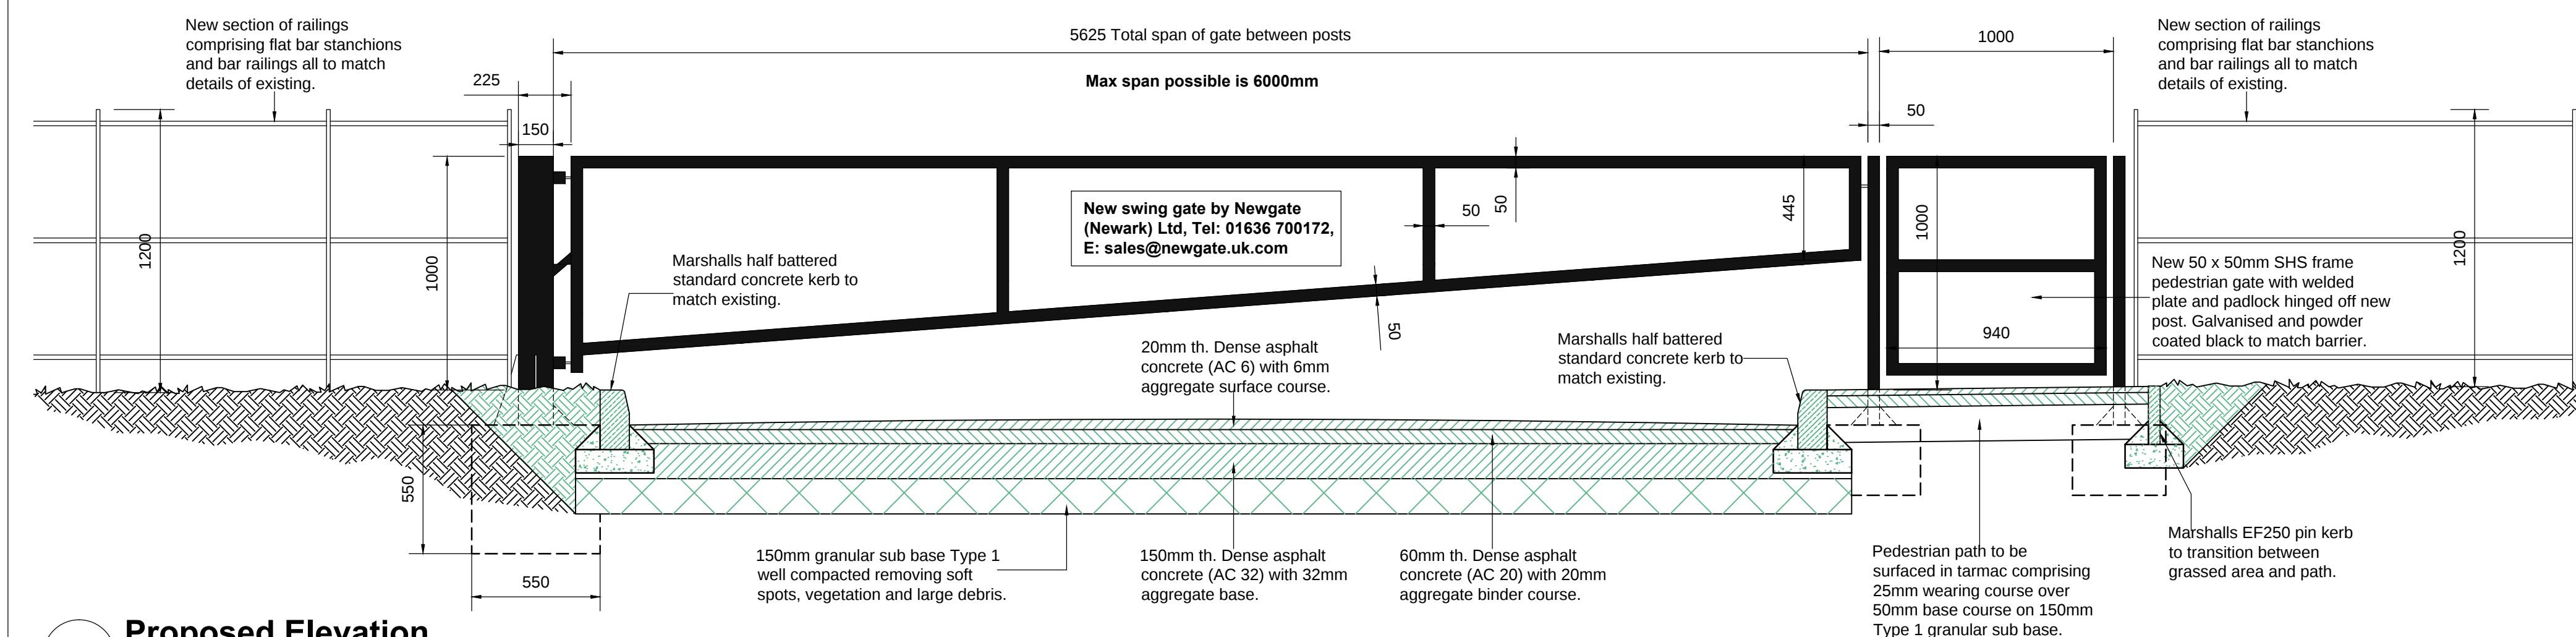

02 Proposed Elevation

1:20

03 Barrier Swing Gate Plan

1:20

							THIS DRAWING IS PRODUCED FOR USE IN THIS PROJECT ONLY AND MAY NOT BE USED FOR ANY OTHER PURPOSE. NPS PROPERTY CONSULTANTS LTD ACCEPT NO LIABILITY FOR THE USE OF THIS DRAWING OTHER THAN THE PURPOSE FOR WHICH IT WAS INTENDED IN CONNECTION WITH THIS PROJECT AS RECORDED IN THE PURPOSE FOR ISSUE AND FILE STATUS CODE.							RESPONSIBILITY IS NOT ACCEPTED FOR OTHERS SCALING DIRECTLY FROM THIS DRAWING. DO NOT SCALE FROM THIS DRAWING. USE WRITTEN DIMENSIONS ONLY.							CLIENT							PROJECT							Scales							Discipline							Project Number	
FIRST ISSUE - Building Control Issue.																					Dearne Valley and Landscape Partnership							Barnsley Main Entrance Improvement Works							Varies							ARCHITECT							17-1-1263	
P1							SBL							19.07.17																					DRAWING NUMBER							REV CODE	
COMMENT																					TITLE							Proposed Plan and Details							NPS-DR-A-(00)-020							P1	
REV							DRAWN							DATE							CHECKED							DATE							APPROVED							DATE							STATUS CODE							PURPOSE OF ISSUE							DRAWN BY	
	S4							BUILDING CONTROL APPROVAL							SBL	

File Path: G:\Working Documentation - Projects\Design Folder\2017_Projects\07-17-17-1-1263 Barnsley Main Entrance to Access PAP2 02_Drawings\1.0_Architect\04_Sheet\171263 NPS-XX-00-DR-A-020-ProposedPlan-50-P1.dwg, Saved: 20 July 2017 10:35:08, By: Lily , Sean



NPS Barnsley Ltd
Gateway Plaza, Sackville St, Barnsley, South
Yorkshire, S70 2RD,
Tel: 01226 774606, Email: barnsley@nps.co.uk
web: www.nps.co.uk

Date Printed: 20 July 2017 10:36:20

© COPYRIGHT NPS GROUP 2017