


GROUND FLOOR PLAN



FIRST FLOOR PLAN

Scaled @ 1:100

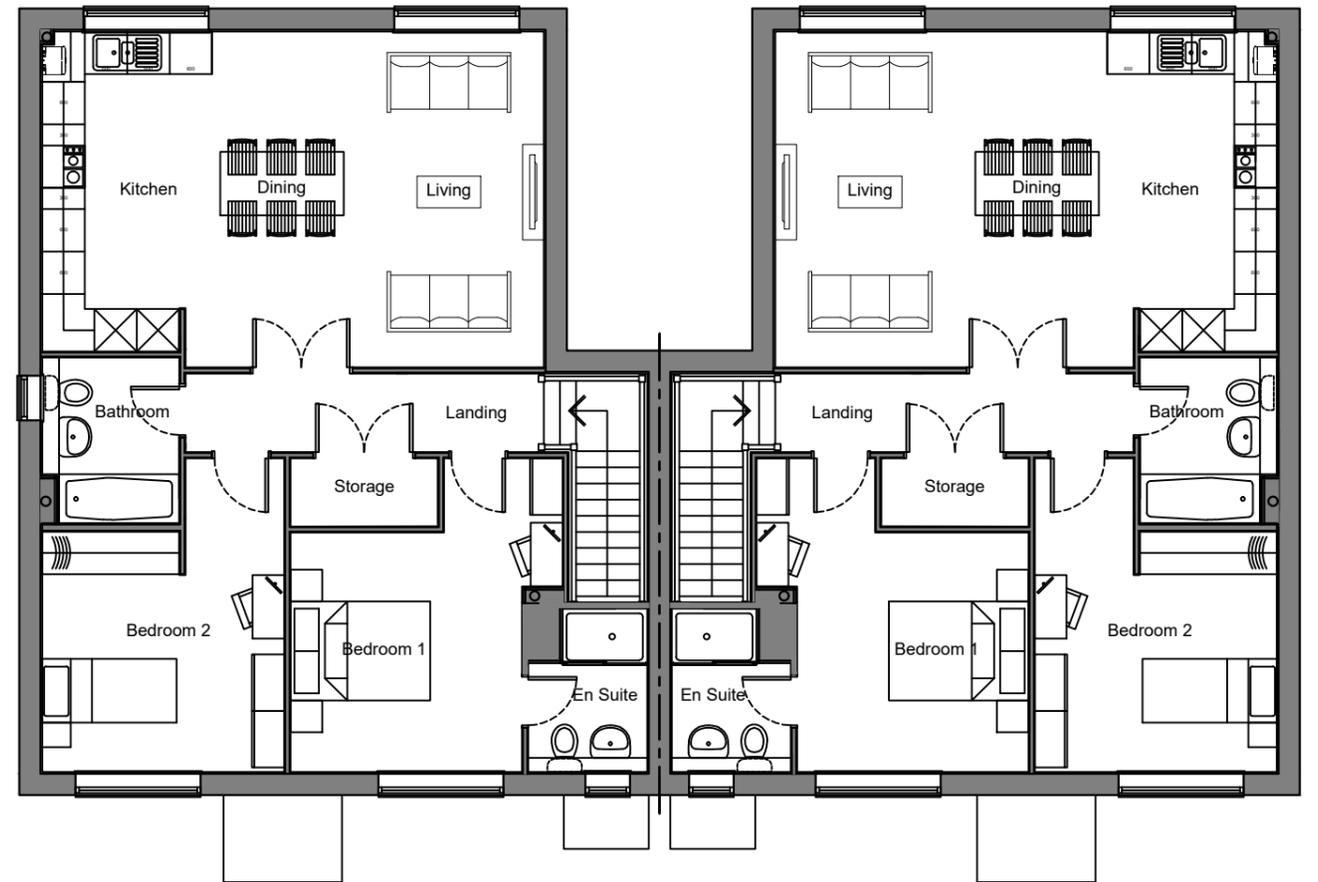

REV.	DESCRIPTION:	BY:	DATE:
A	Updated to latest house type working drawing	TS	15.08.25

STEN
ARCHITECTURE

STEN Architecture Ltd
The Studio
Harrison Street
Wakefield
WF1 1PS
Tel: 01924 950985

Web: www.sten-architecture.co.uk
Twitter: @STEN_arch
Facebook: [stenarchitecture](https://www.facebook.com/stenarchitecture)
LinkedIn: Sten Architecture

CLIENT:

Bellway

SITE: Wood Walk
Hoyland

TITLE: Planning Drawings
Maisonette (Semi Floor Plans)

SCALE AT A3:	DATE:	DRAWN:	CHECKED:
1:100	07.05.25	TS	--
PROJECT NO:	DRAWING NO:	REVISION:	
2512	2512.MAI.02	A	