




Existing View

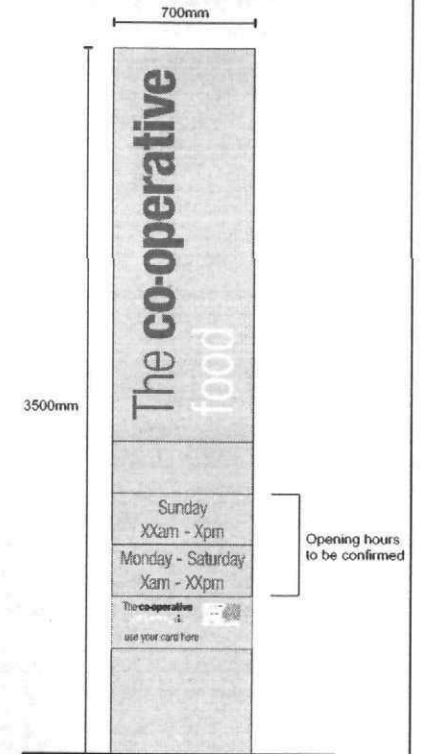

Scale 1:25

Sign A

Mild steel framework, clad with folded aluminium panels finished Pantone 375. Face panels stencil cut with pushed through acrylic reading "co-operative" & backed up acrylic reading "The food". Internally illuminated by means of fluorescent tubes, illuminating "The co-operative food" only.

Sub text face applied vinyl graphics.

Totem fitted below ground level in a suitably caged concrete foundation.

Note: 200mm Deep totem.


Site: The Co-operative food
Store No:
Address: Blacker Rd, Mapplewell,
Barnsley, S75 6BW

Drg No: G6176 Mapplewell
Rev:
Date: 13.10.10
Page: 1 of 2

AstleySigns
Redforrest House, Queens Court North,
Earlsway, Team Valley, Gateshead, NE11 0BP
Tel: 0191 491 0097 Fax: 0191 491 0158
www.astleysigns.com



Existing view

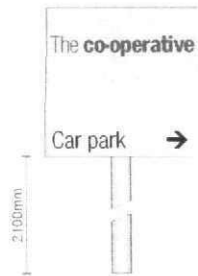

Scale 1:20

Sign B

Single sided sign.

600 x 600mm flat cut aluminium panel finished green Pantone 375 and face decorated with vinyl graphics. Panel to existing post.

Non illuminated.



Existing view



Scale 1:20

Sign E


Wall mounted sign.

600 x 600mm flat cut aluminium panel finished green Pantone 375 and face decorated with vinyl graphics. Face fixed.

Non illuminated.



Existing view

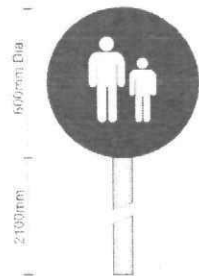

Scale 1:20

Sign C


Single sided sign.

600mm Dia. flat cut aluminium panel finished blue Pantone 2757 and face decorated with white vinyl graphics. Panel fitted to a 76mm Dia. galvanised steel post using Signifix channel. Post fitted below ground level.

Non illuminated.



Existing view

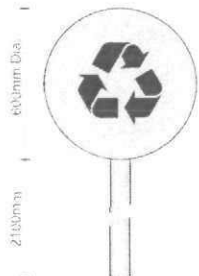

Scale 1:20

Sign D

Single sided sign.

600mm Dia. flat cut aluminium panel finished green Pantone 375 and face decorated with Blue Pantone 2757 vinyl graphics. Panel fitted to a 76mm Dia. galvanised steel post using Signifix channel. Post fitted below ground level.

Non illuminated.

Site: The Co-operative food
Store No:
Address: Blacker Rd, Mapplewell,
Barnsley, S75 6BW

Drg No: G6176 Mapplewell
Rev:
Date: 13.10.10
Page: 2 of 2

AstleySigns

Redforrest House, Queens Court North,
Earlsway, Team Valley, Gateshead, NE11 0BP

Tel: 0191 491 0097 Fax: 0191 491 0158
www.astleysigns.com