




FRONT ELEVATION

SIDE ELEVATION


REAR ELEVATION

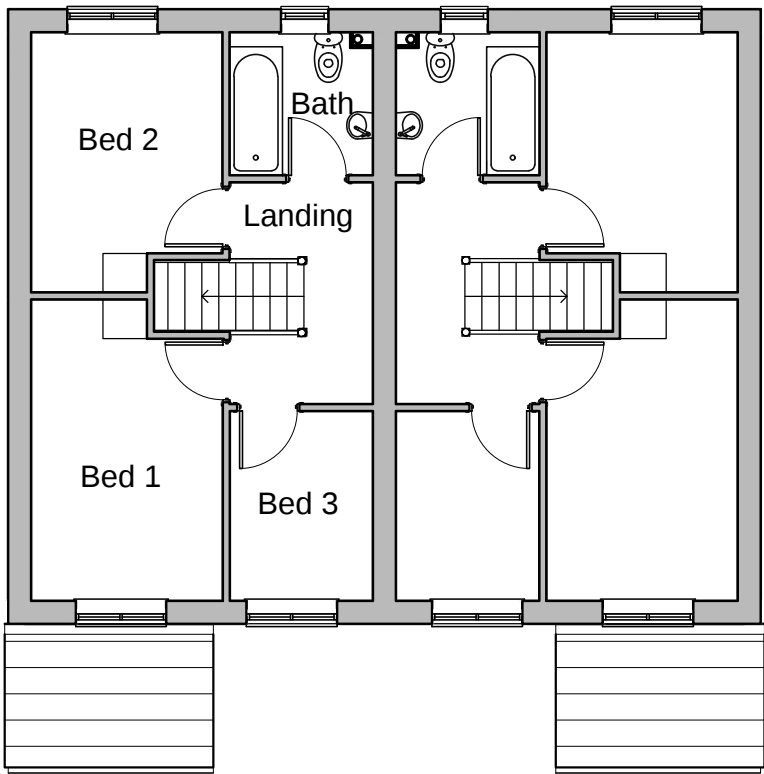

FIRST FLOOR PLAN



SIDE ELEVATION

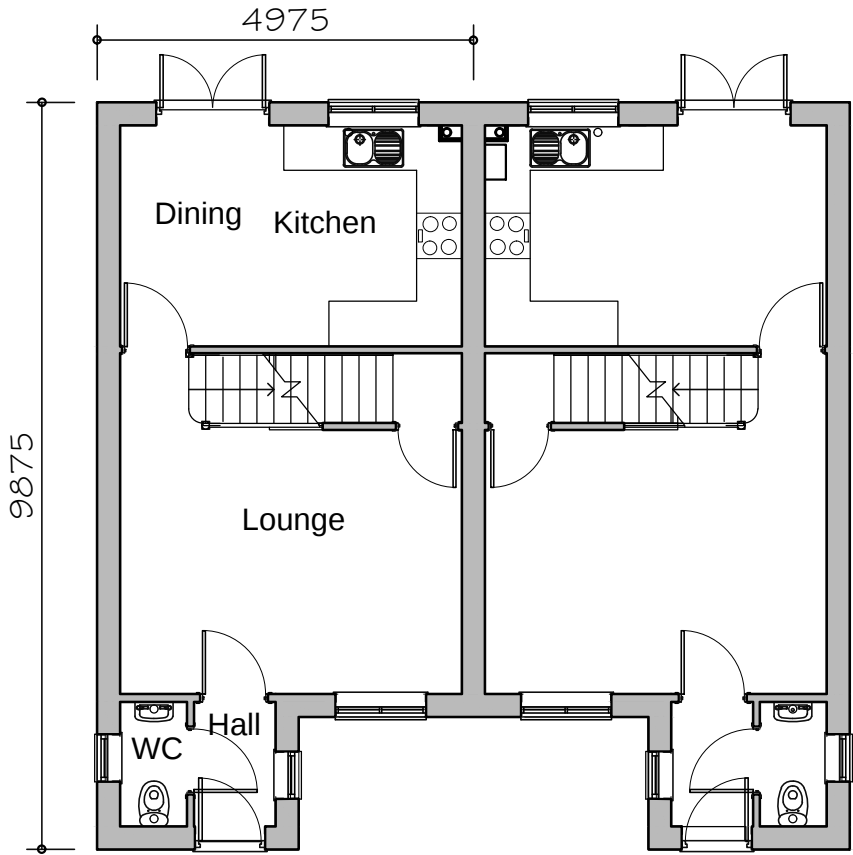

GROUND FLOOR PLAN



FLOOR AREA
71.71m², 772ft²

**PLANNING
DRAWING**

303 dwelling type

**GLEESON
HOMES & REGENERATION**

A	Minor internal revisions and external detailing.	29.02.11	Scale
B	Brick detailing, GF WC revised.	29.08.12	
C	Dimensions added	22.10.12	
D	Elevational styling revised.	20.09.13	
E	Based on latest Rev R working drawing	27.05.14	
			Date
			July.10
			Dwg No
			303/1E