




south elevation

free standing garage removed

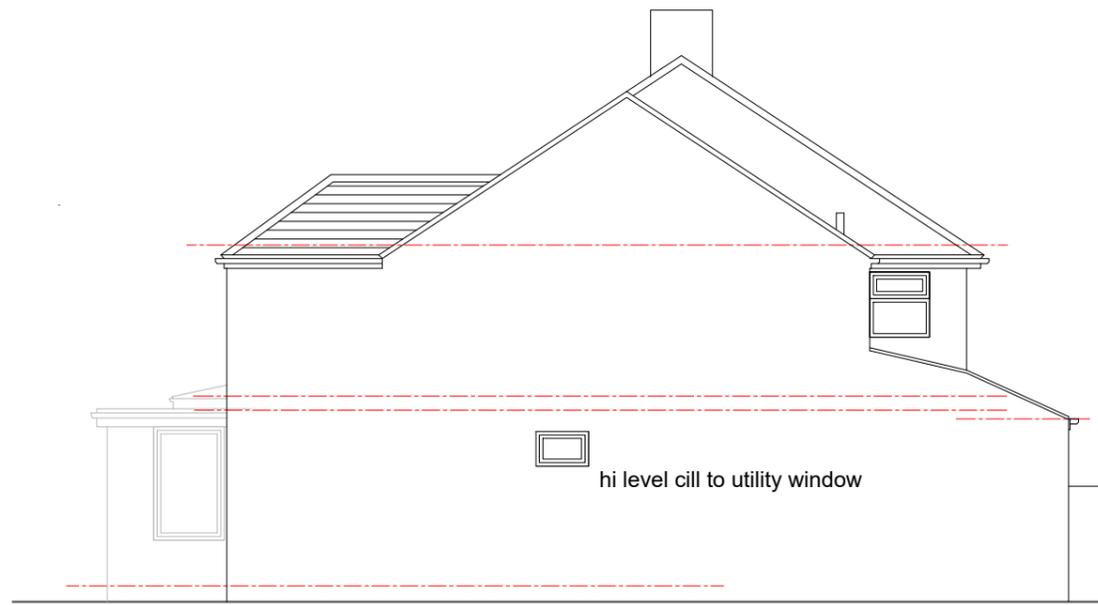


east elevation

hi level cill to utility window




north elevation

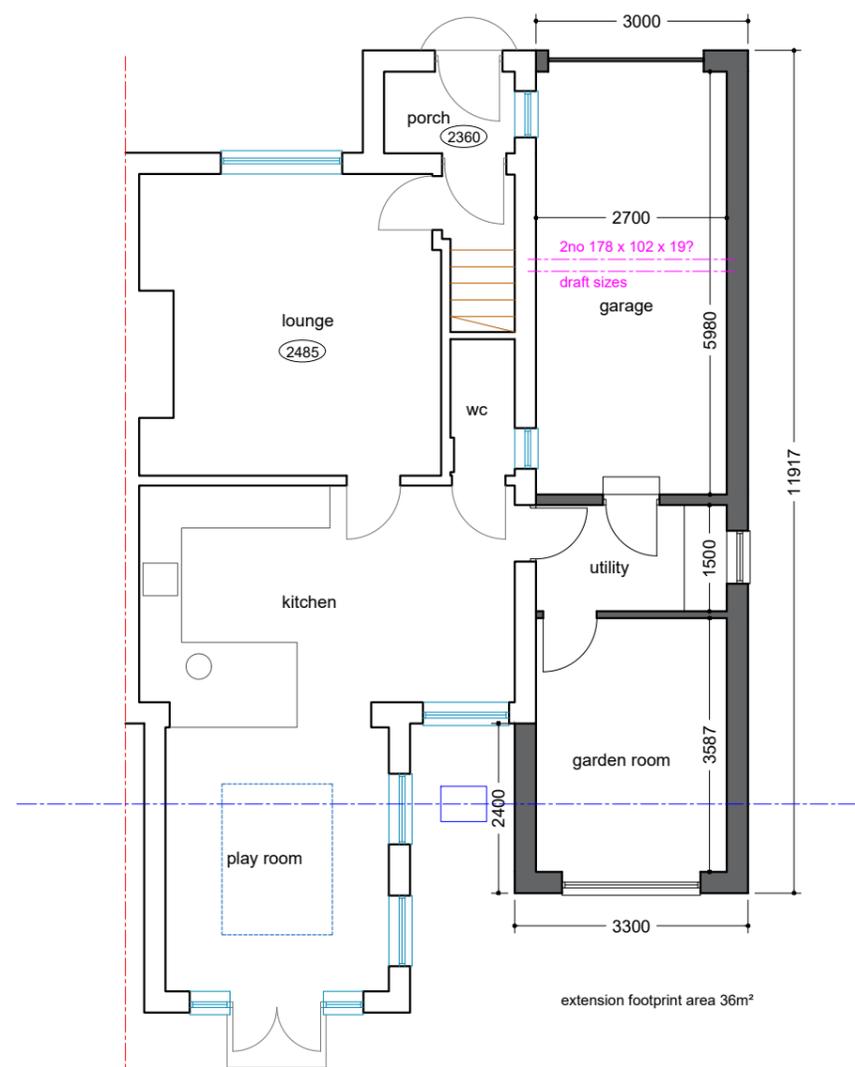


ground floor plan

extension footprint area 36m²

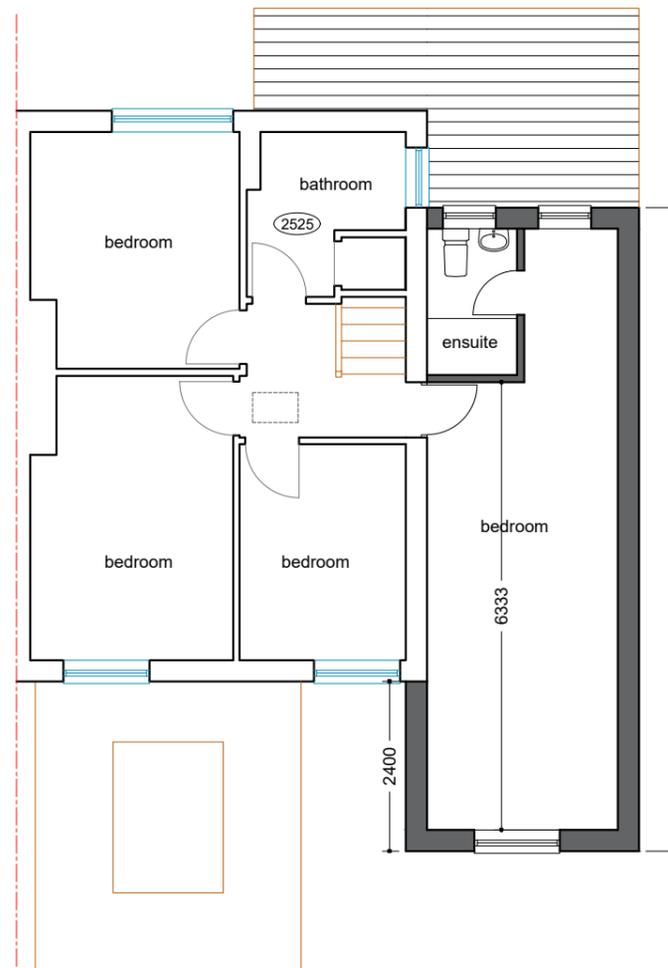

first floor plan

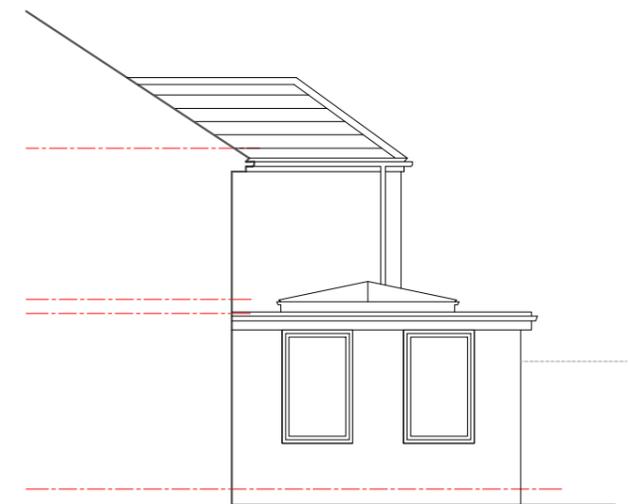

west elevation

Status:
Planning

Date:
nov 2025

Scale:
1:100

Drg No:
WR05.#

Title
#

Project: Two Storey Side Extension
9 Wentworth Road, Kexborough S75 5LB