
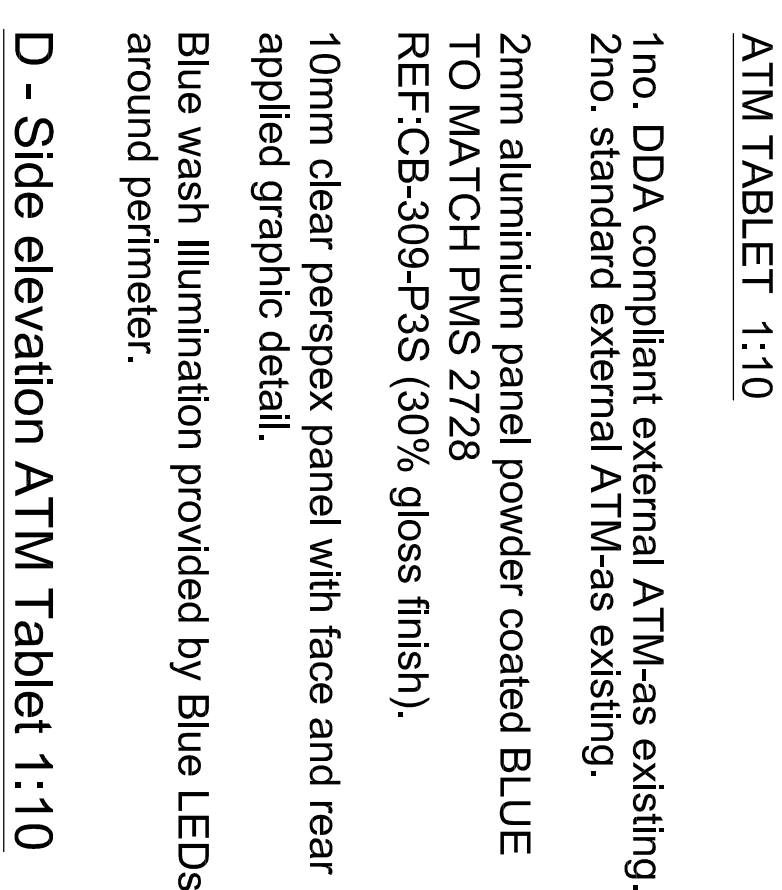
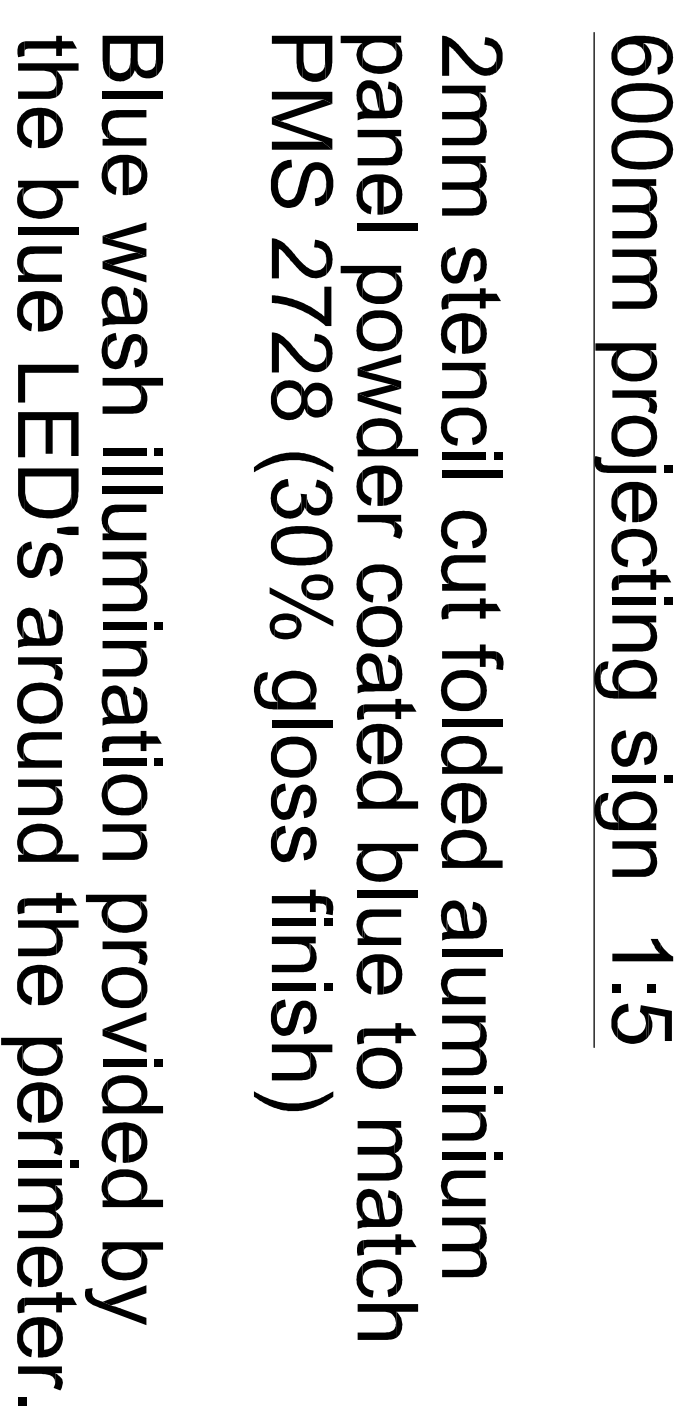
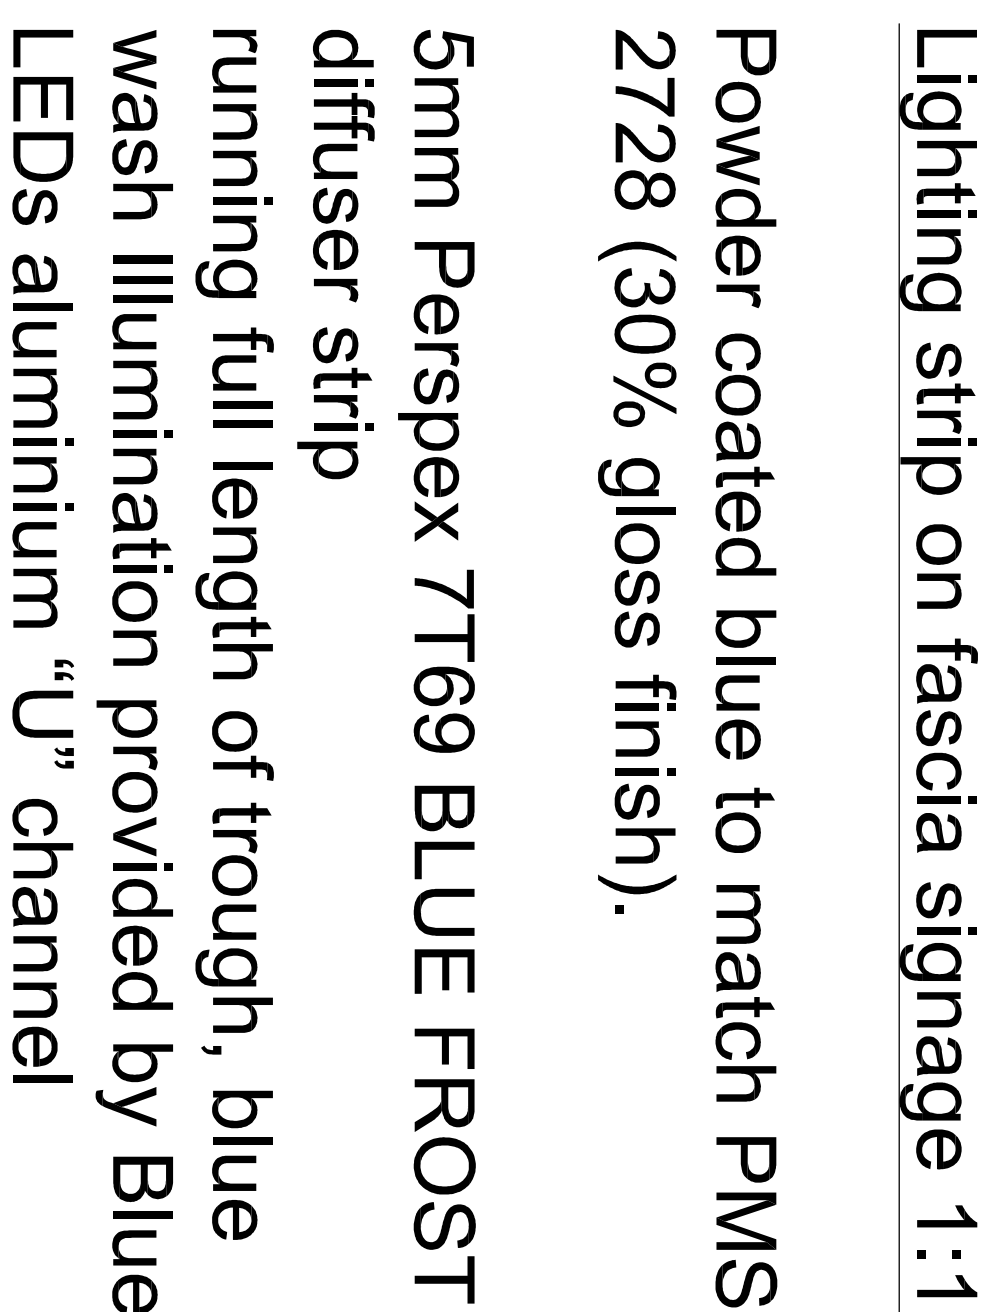


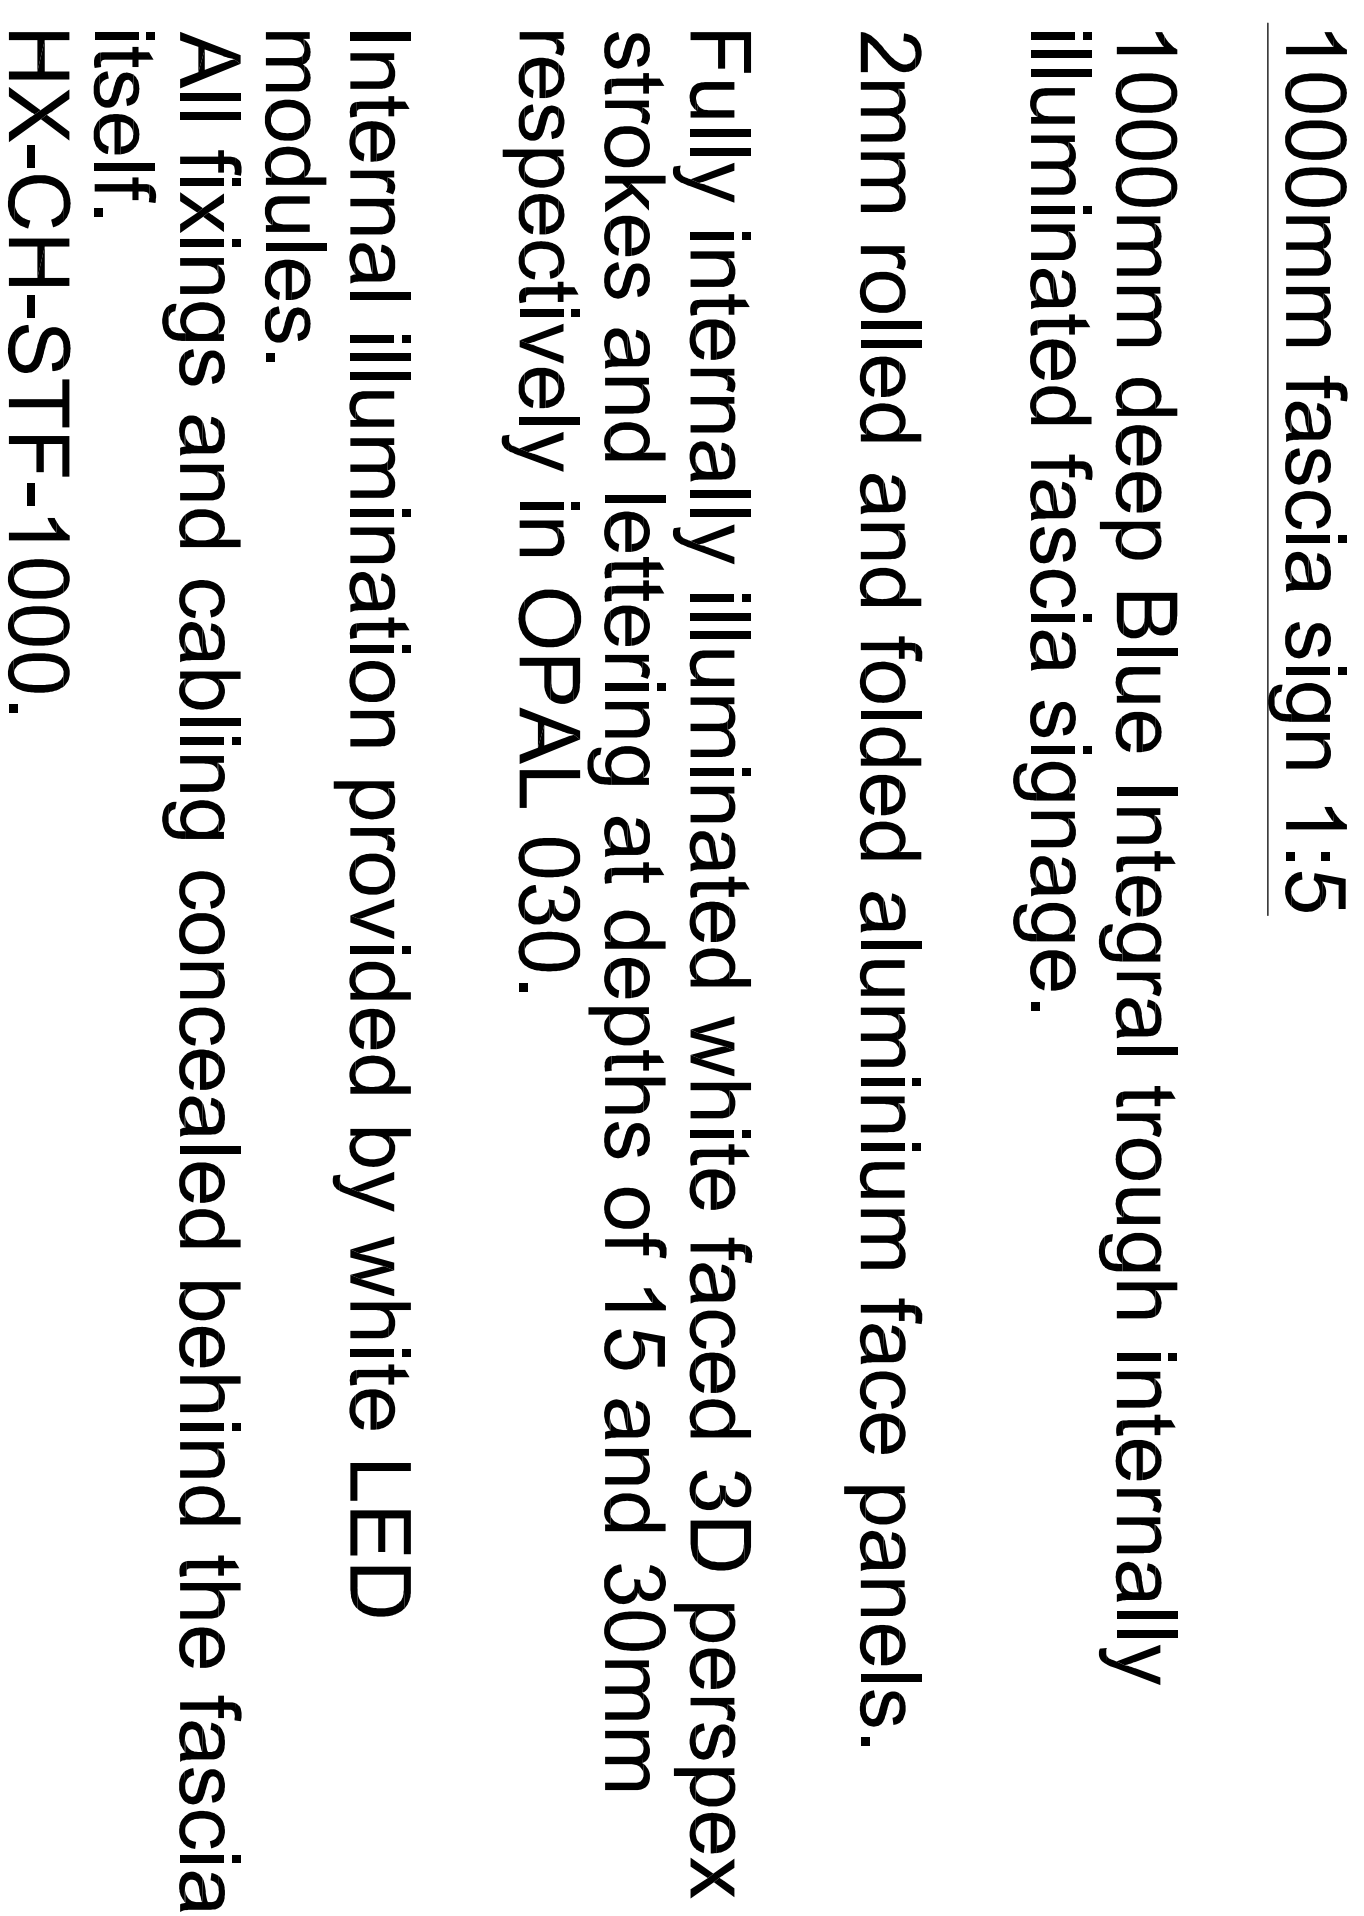

PROPOSED SIGNAGE
Scale 1:varies @ A1