

Produced 01/11/2013 from the Ordnance Survey National Geographic Database and incorporating surveyed revision available at this date. © Crown Copyright 2013

Reproduction in whole or in part is prohibited without the prior permission of Ordnance Survey

Ordnance Survey and the OS Symbol are registered trademarks of Ordnance Survey, the national mapping agency of Great Britain.

The representation of a road, track or path is no evidence of a right of way.

The representation of features as lines is no evidence of a property boundary.




Scale 1:500


Supplied By: Orchard

Serial number: 001125582


Plot Centre Coordinates: 427984, 399314

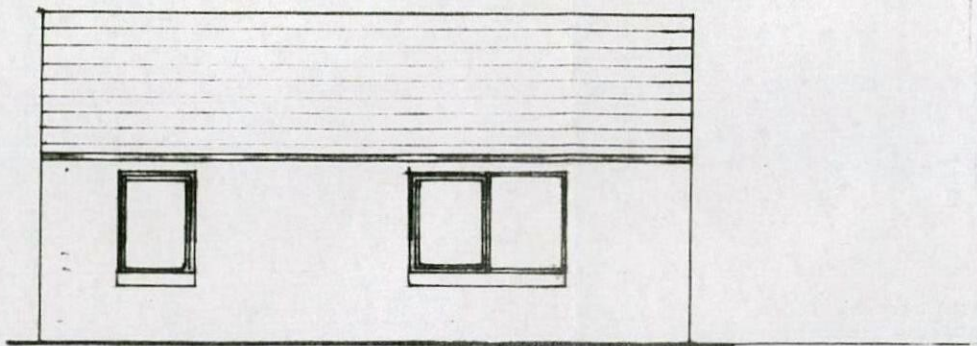


WEST

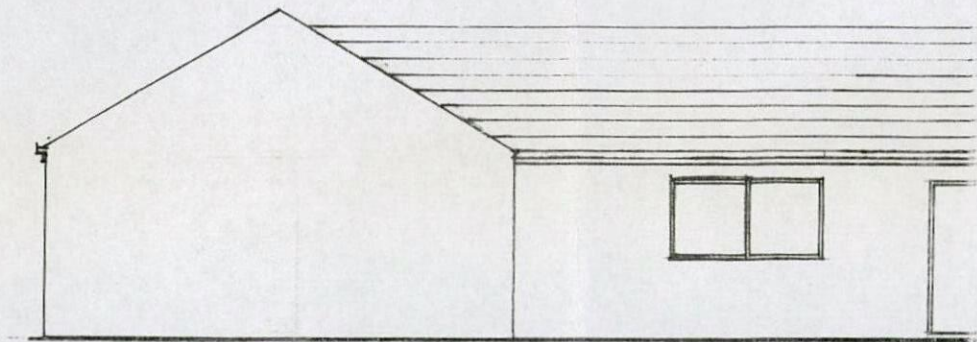



NORTH

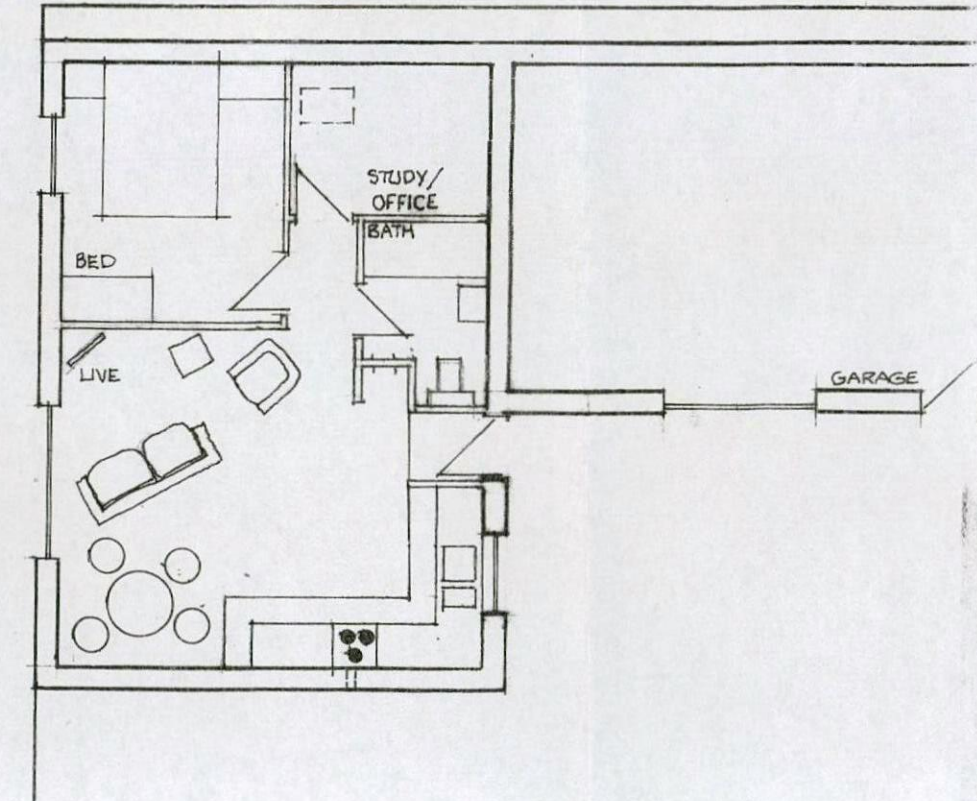

ANNEX AT HILL CREST CHAPEL LN
PLAN AND ELEVATIONS SITE LAYO

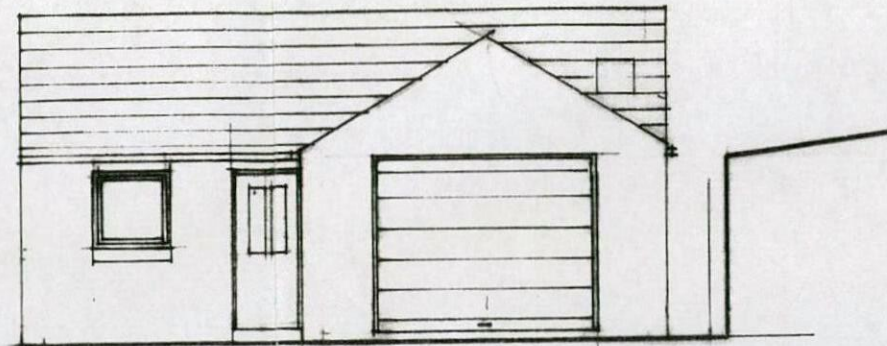

EAST

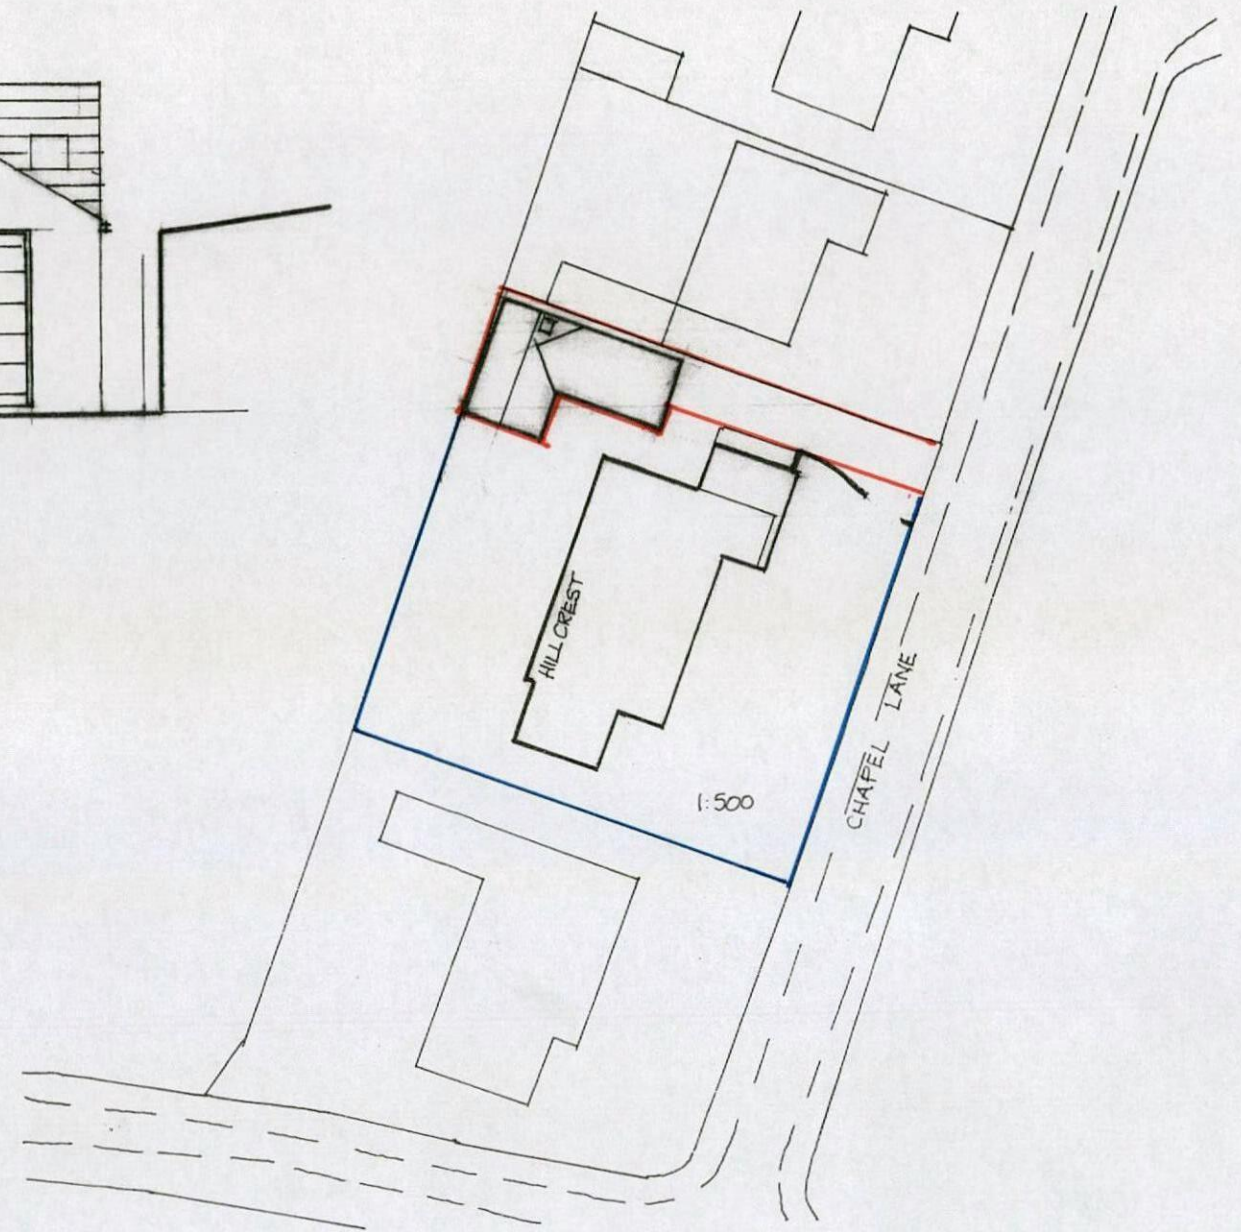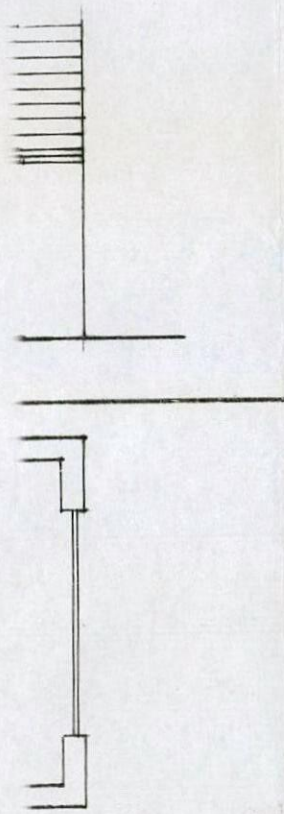

GREEN MOOR S357DX 1:500 1:100 11/13 DRG A1

MICHAEL A CLYNCH
Dip. Arch. Dip. T.P. A.R.I.B.A.
Architect & Town Planner
14 Huddersfield Road, Ingbirchworth
Sheffield S36 7GF Tel: 01226 766308