

Notes:

PLANNING DRAWINGS - THIS DRAWING SHOULD NOT BE USED FOR ANY OTHER PURPOSES THAN THAT SPECIFIED HERE

COPYRIGHT - THIS DRAWING MAY NOT BE REPRODUCED OR MODIFIED IN WHOLE OR PART BY ANY PERSON OR ORGANISATION WITHOUT THE ARCHITECTS CONSENT. ISSUING COPIES TO THIRD PARTIES MAY NOT BE DONE WITHOUT THE ARCHITECTS CONSENT

Revision: --

Revision List:



PROPOSED MATERIALS
Walls - brick to match
Roof - Marley Modern tiles
Windows/ Doors - PVCu grey or white
Dormer cheeks - PVCu T&G board grey


Project/ Client: 33 Sackup Lane / Burgin

Drawing Title: Grd & 1st Floor Plan - PROPOSED

Drawing Number: 2158/TP/006

Scale at A3: 1:100


Date: May 23

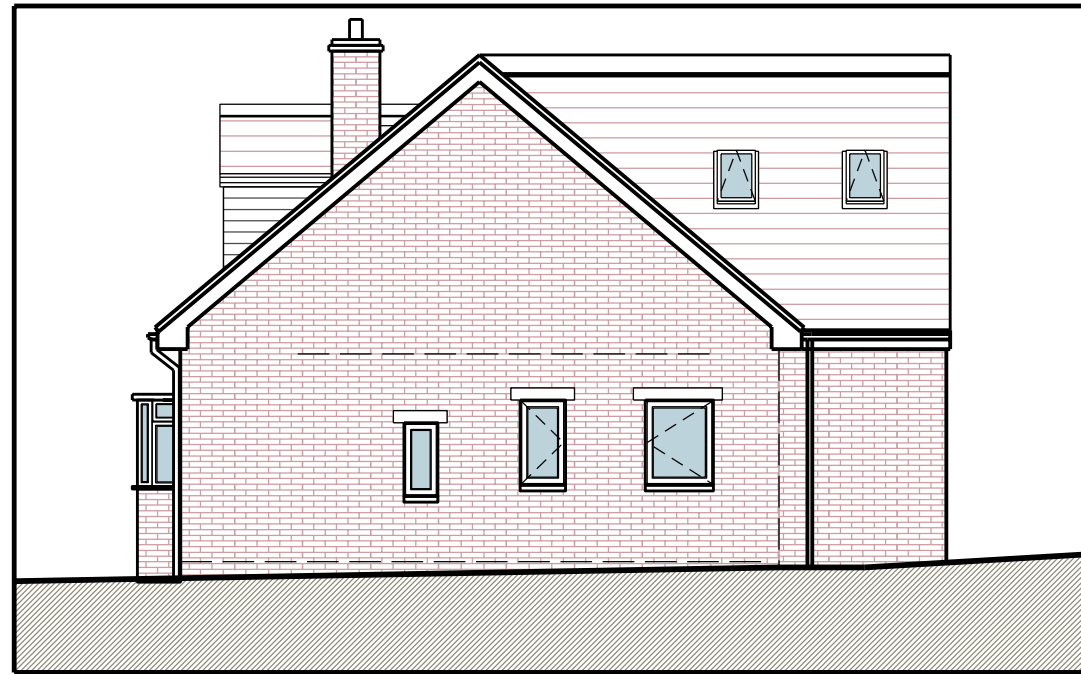


North Elevation



East Elevation

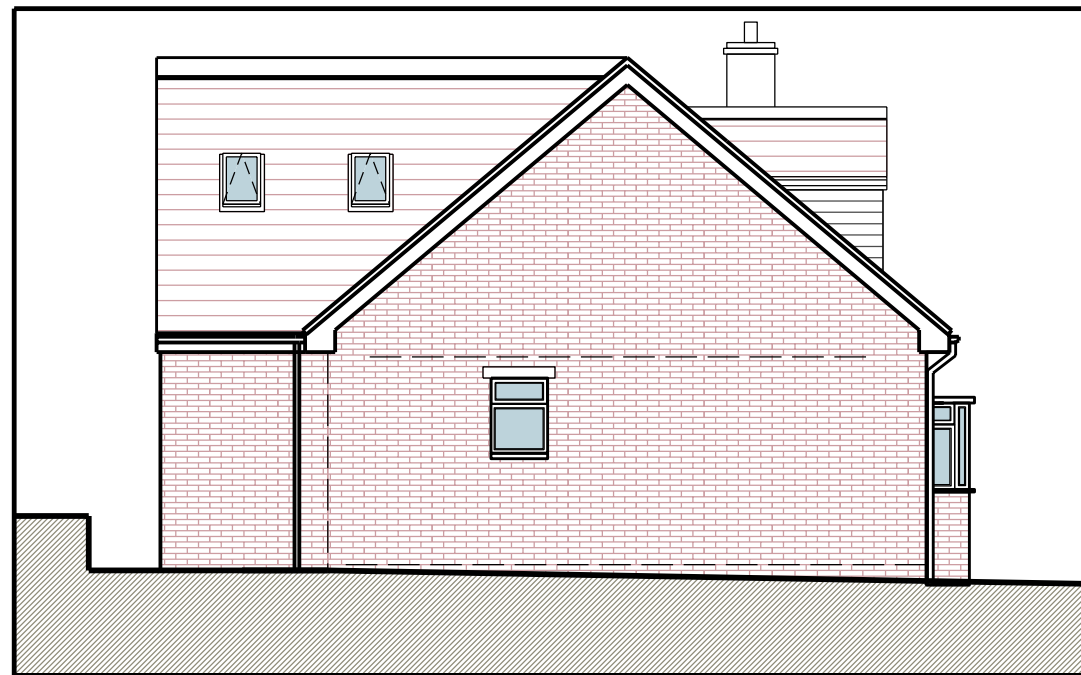

South Elevation

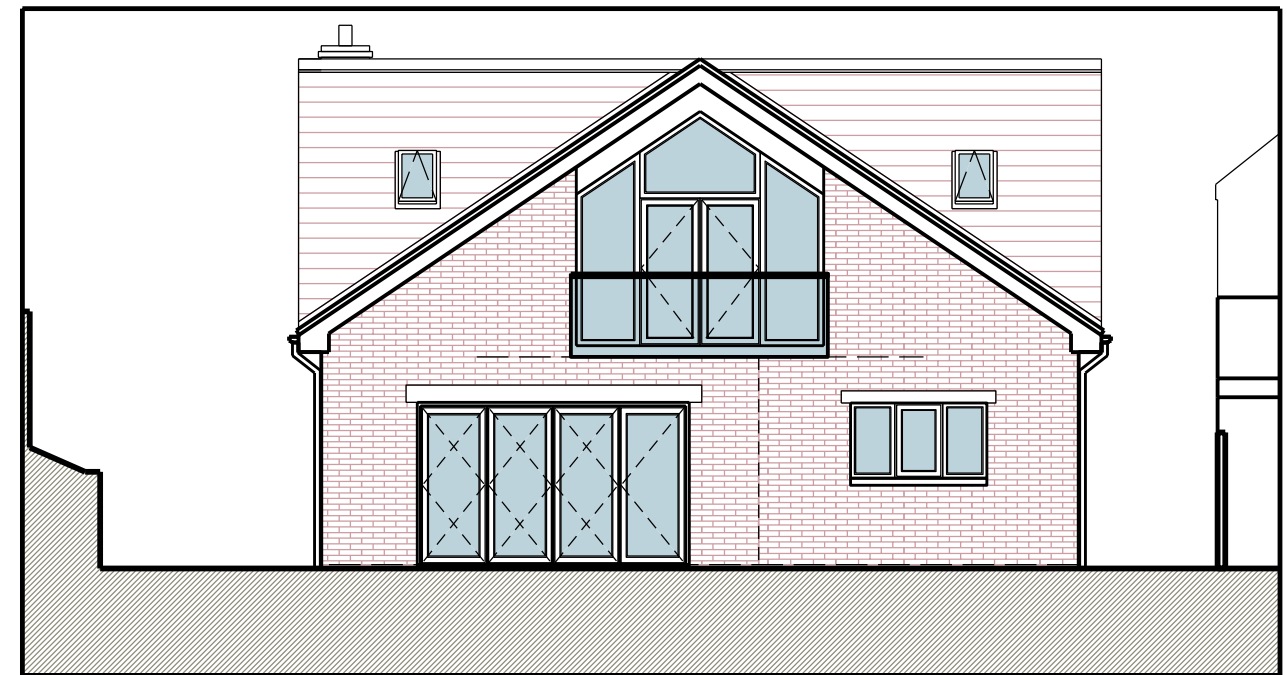

West Elevation