


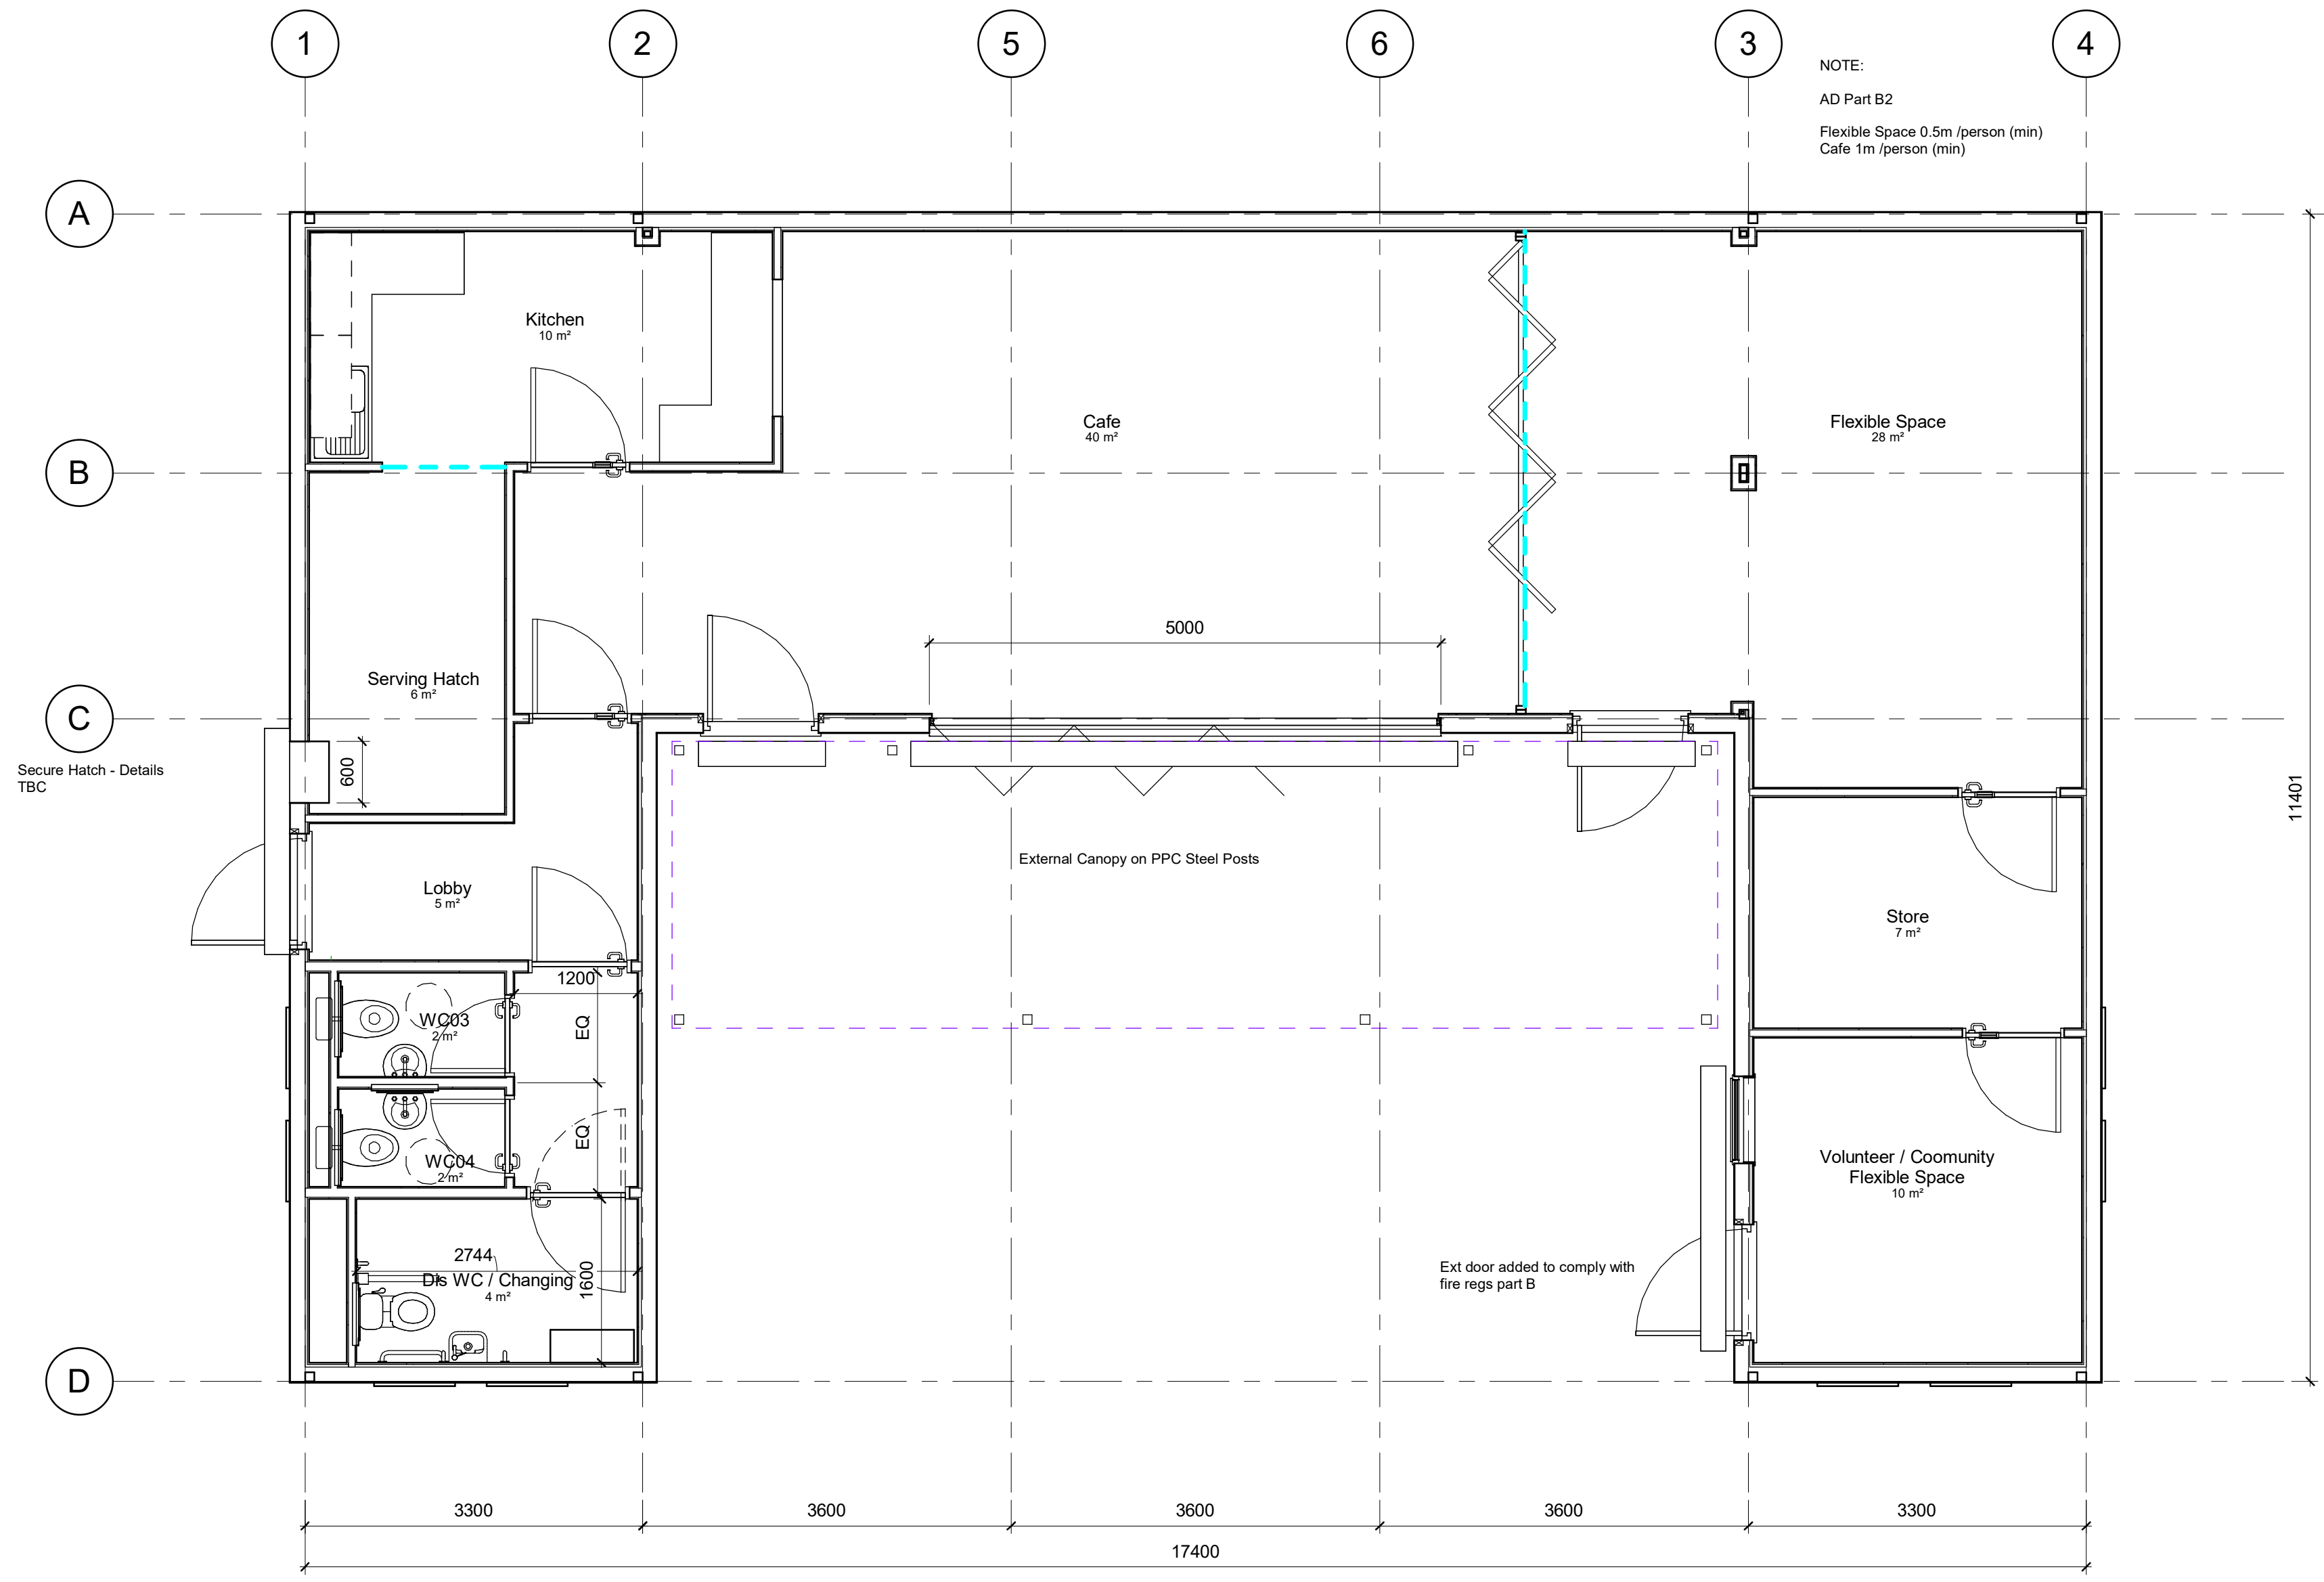

1 GA
1 : 50



Bedford St. Westgate
Cleckheaton BD19 5EA
Tel: 01274 873232 Fax: 01274 877779
email: info@elitesystemsgb.co.uk
www.elitesystemsgb.co.uk
the possibilities are endless.....

Rev	Description	By	Date
B	Layout amended to clients comments	AL	01/11/23
C	Hatch & lobby area extended, 1 toilet removed, 1 ext door removed at kitchen	AL	04/12/23
D	Scale 1:50. Office name changed.	JG	02/08/24

Building Specification:

PROJECT		
Phoenix Park		
TITLE		
General Arrangement		
CLIENT		
The Land Trust		
DRAWN BY JG	CHECKED BY --	DATE 5/9/23
SCALE (@ A1) 1 : 50		PROJECT NUMBER 230106
DRAWING NUMBER 230106-ELT-00-00-DR-A-1000		REV D
STATUS: Project Status		