



SECOND FLOOR PLAN

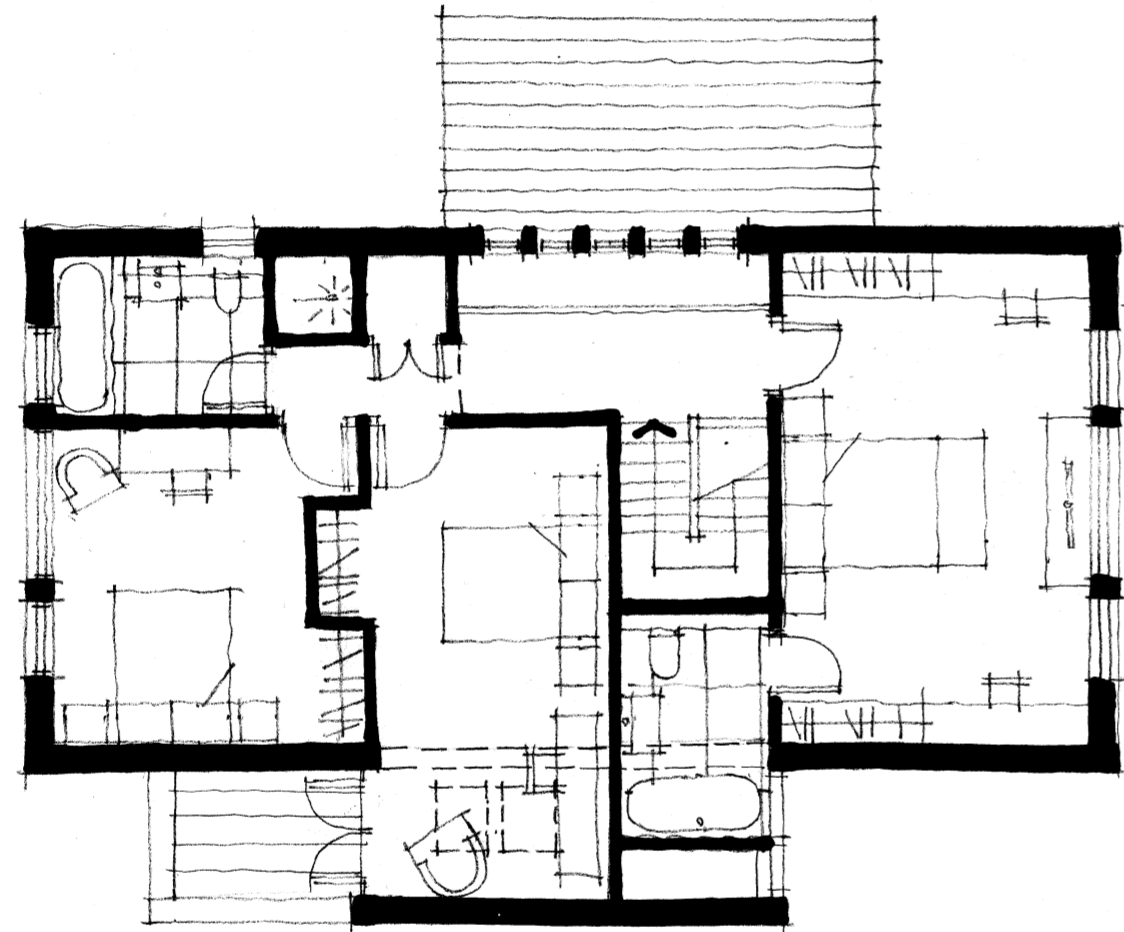


FIRST FLOOR PLAN

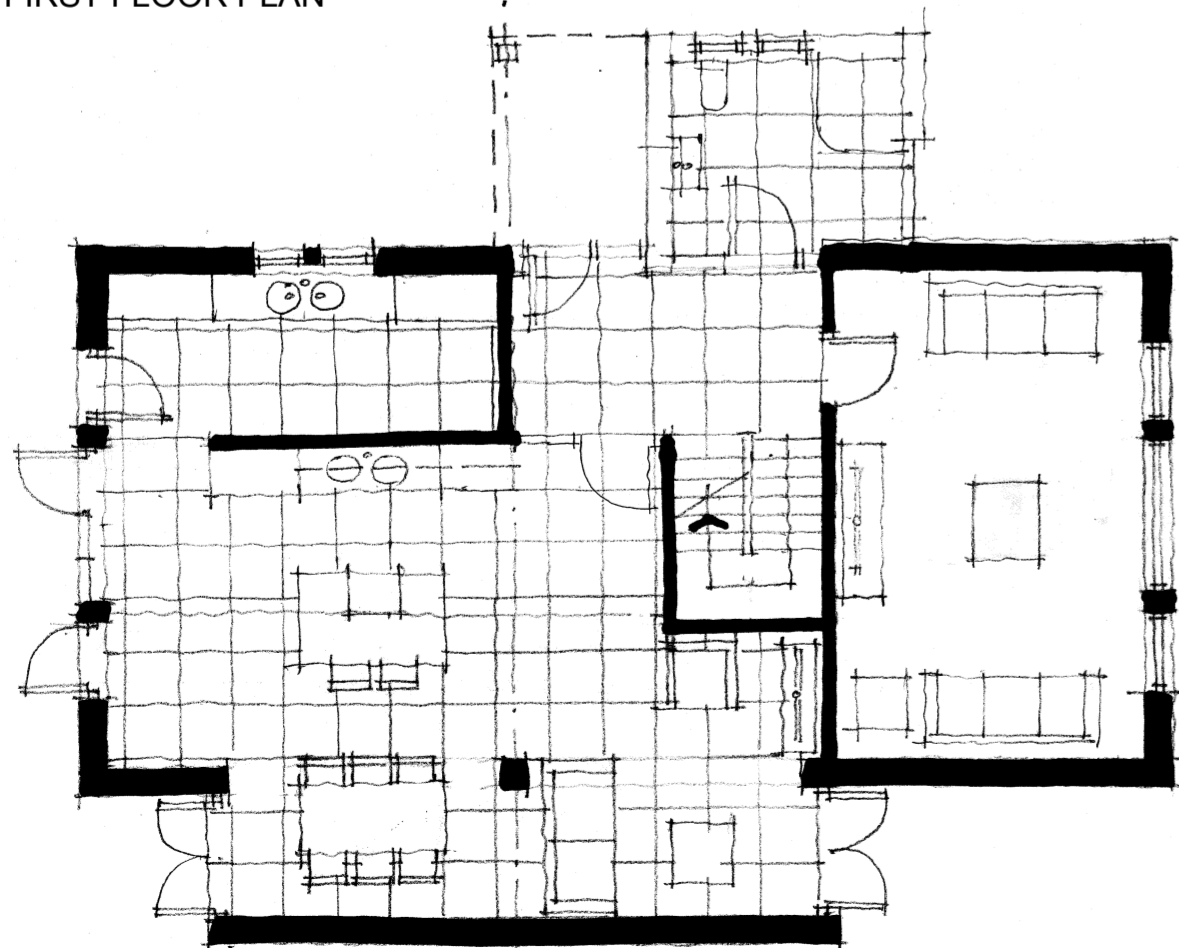

GROUND FLOOR PLAN




NORTH ELEVATION

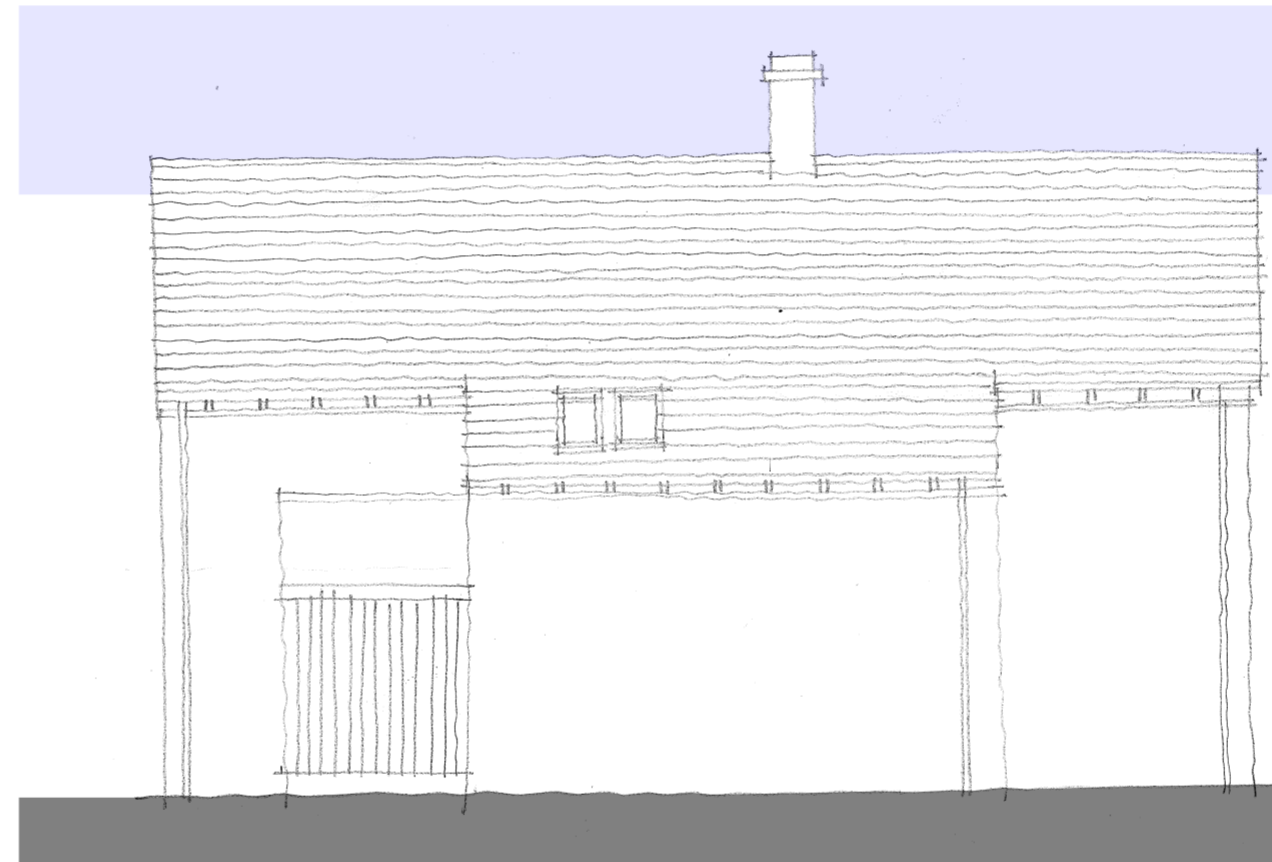

SOUTH ELEVATION

- ROOF:**  
NATURAL BLUE SLATE
- WALLS:**  
NEW FLAT FACED DYED & TUMBLED NATURAL STONE  
NEW ASHLAR DRESSINGS
- JOINERY:**  
HIGH PERFORMANCE UPVC WINDOWS & DOORS  
COLOUR TO BE CONFIRMED
- RAINWATER GOODS:**  
CAST-IRON REPLICA GRP RAINWATER GOODS  
COLOUR TO BE CONFIRMED

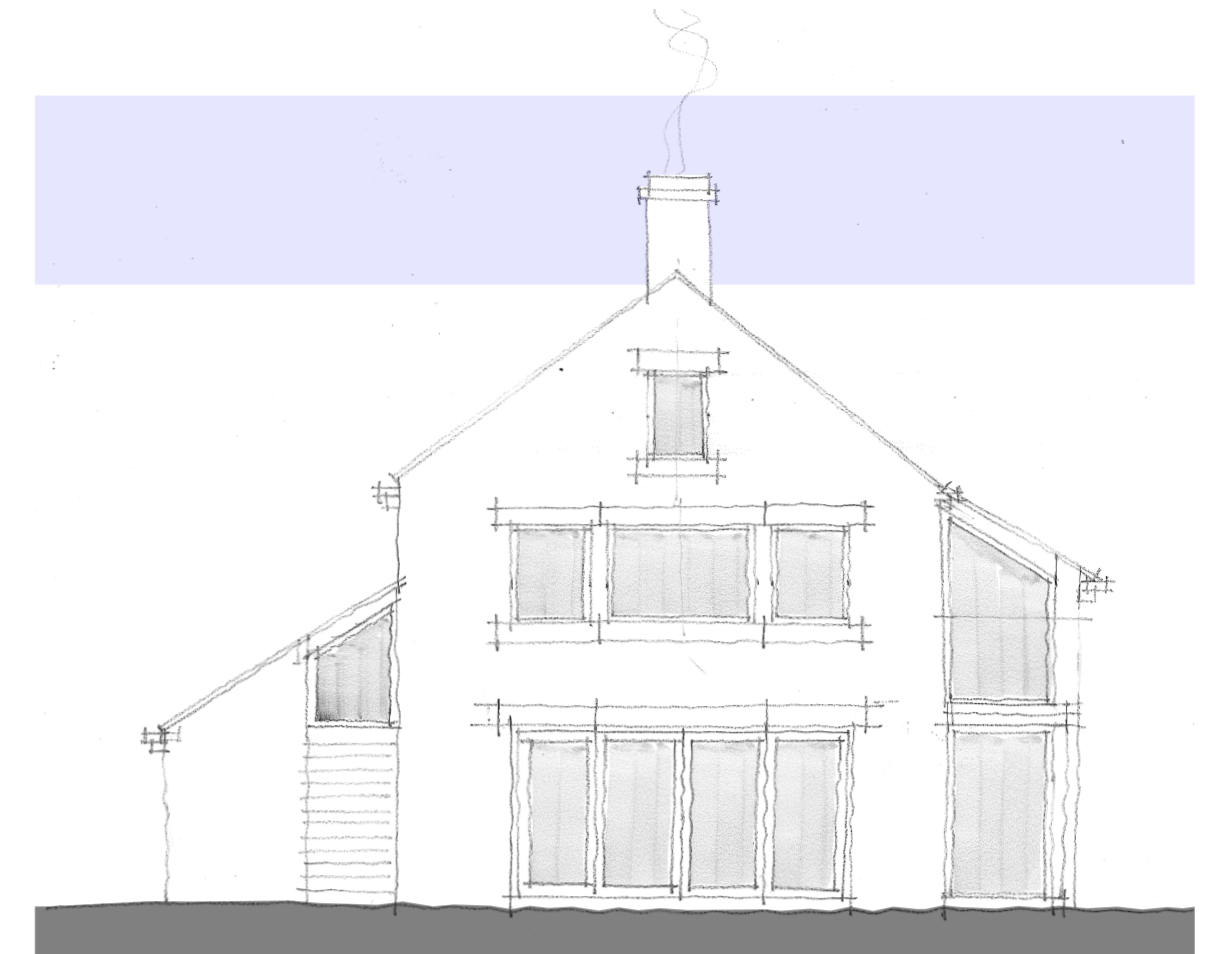

WEST ELEVATION



EAST ELEVATION

# W.H.p

CLIENT  
BOND & BURD BUILDERS & CONTRACTORS

PROJECT  
NETHERFIELD FARM, PENISTONE

DRAWING TITLE  
UNIT 2/B - GA PROPOSED

JOB NO	DRG NO	REV	SCALE @ A2	DATE
3777	05	-	1:100	12 06 14

This drawing is the property and copyright of W.H.p Ltd, Shepley, Huddersfield  
tel. 01484 602377, fax. 01484 602723, email enquiries@waltonhorfall.co.uk  
and must not be amended or reproduced without written consent.  
Do not scale. Use only figured dimensions, and report any anomalies.