

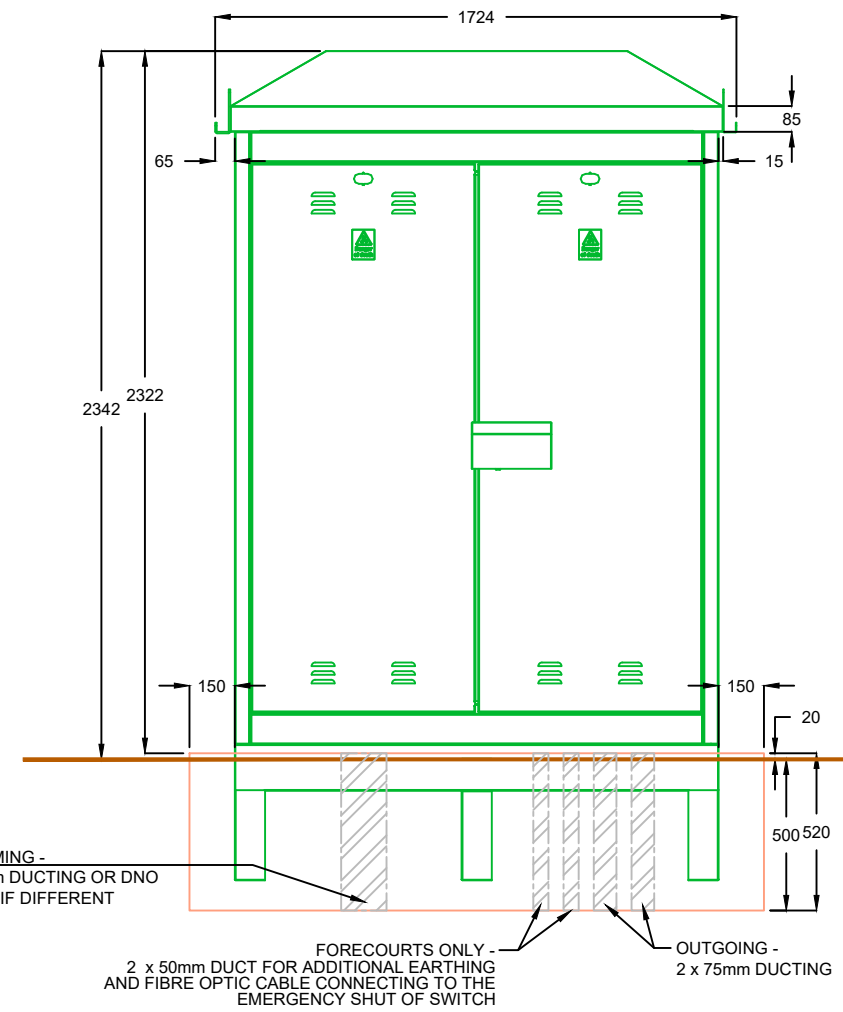



FEEDER PILLAR MODEL - RITHERDON RMC 1600
 EXTERNAL COLOUR - 14 C 39 GREEN
 DUCTING SPEC - BLACK RIGID TWIN WALL CABLE DUCT SMOOTH INTERNAL

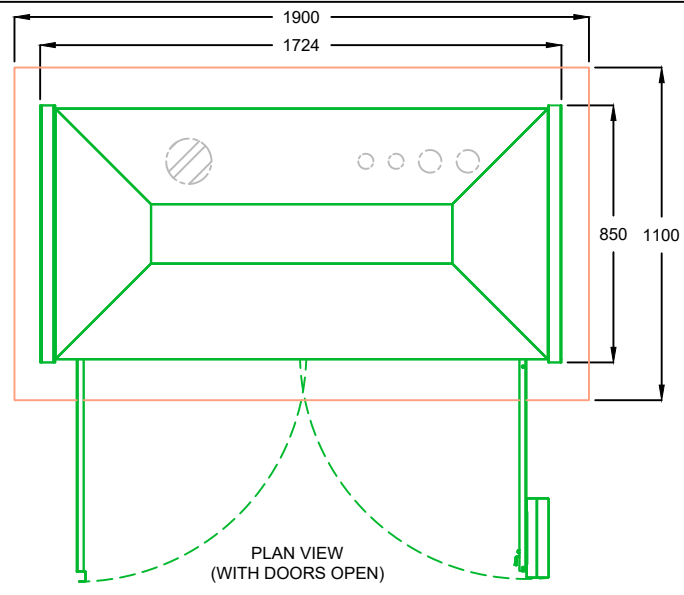


FRONT ELEVATION

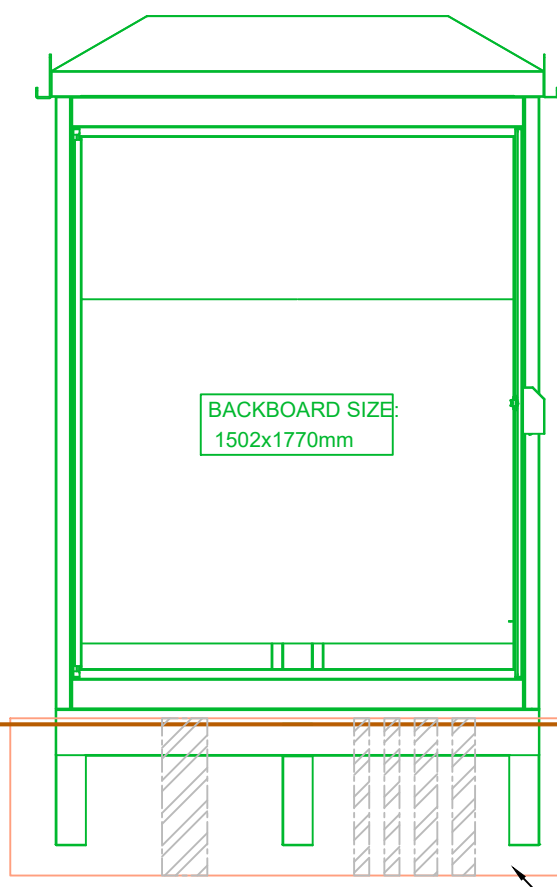


FRONT ELEVATION
(WITH DOORS OPEN)

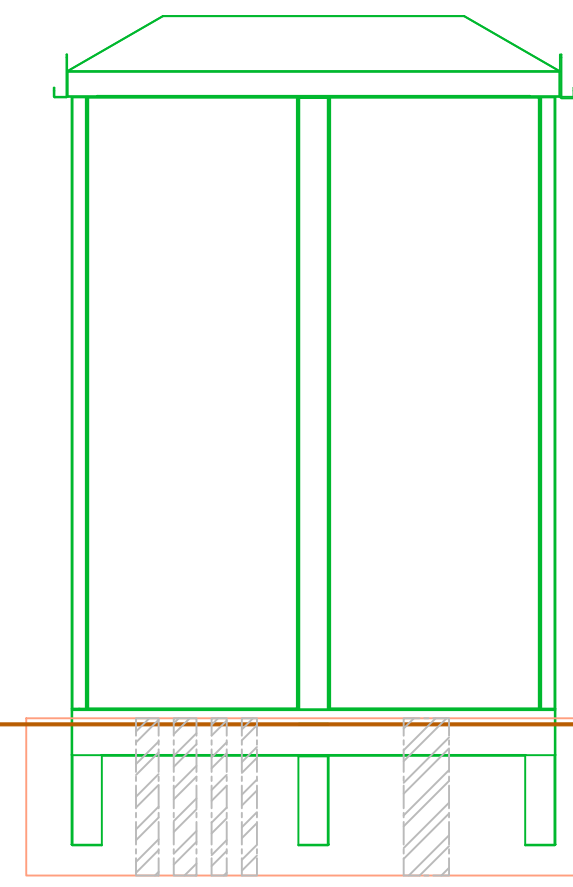

REAR ELEVATION

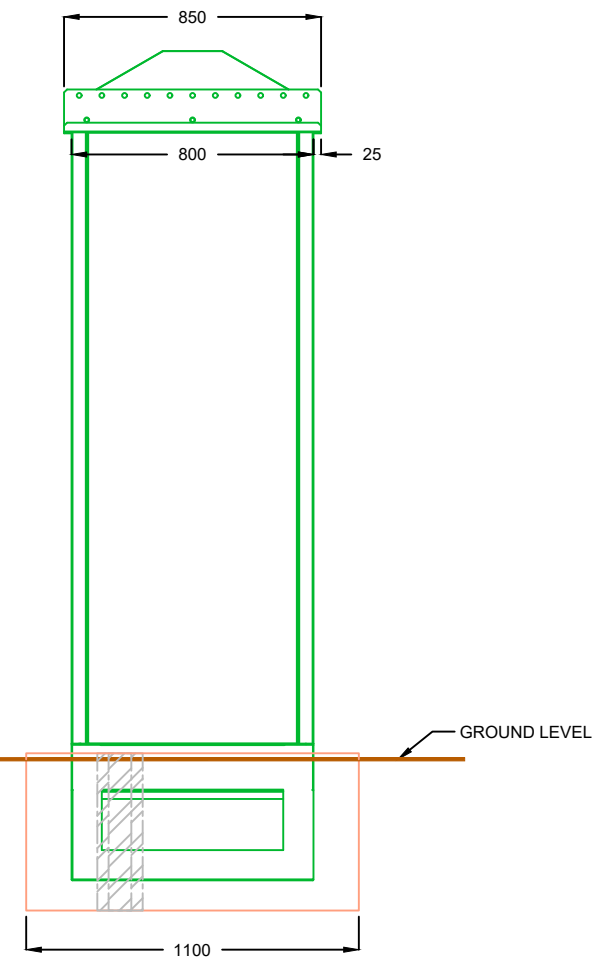

SIDE ELEVATION
(LEFT - DOORS CLOSED)

COMMENTS	REV.	DESCRIPTION	REV. BY	APP.	DATE	ADDRESS	PROJECT NAME	 InstaVolt Ltd, 6 Cedarwood, Crockford Lane, Chineham Park, Hampshire, RG24 8WD © InstaVolt Ltd. 2017
NOTE: FOR FURTHER DETAILS PLEASE REFER TO MANUFACTURERS SPECIFICATIONS	A	Issued for comment	BL	PH	11/12/18	Bannatyne Health Club And Spa, Barnsley Rd, Dodworth, Barnsley S75 3JT	EQUIPMENT ELEVATIONS	
							DRAWING TITLE	
							RMC 1600 - WITH ROOTS	
							DRAWING NO.	
SCALE (@A3) 1:25	DRAWN BY RK						10182 - 0007_05	REV. A