



CHANGE OF USE - FORMER CART SHED BUILDING TO SINGLE STOREY RESIDENTIAL
 AT BLACKMOOR FARM, OXSPRING FOR B.M.F DEVELOPMENTS LTD. Scale:- 1 - 100.

to be re-roofed using natural stone slates

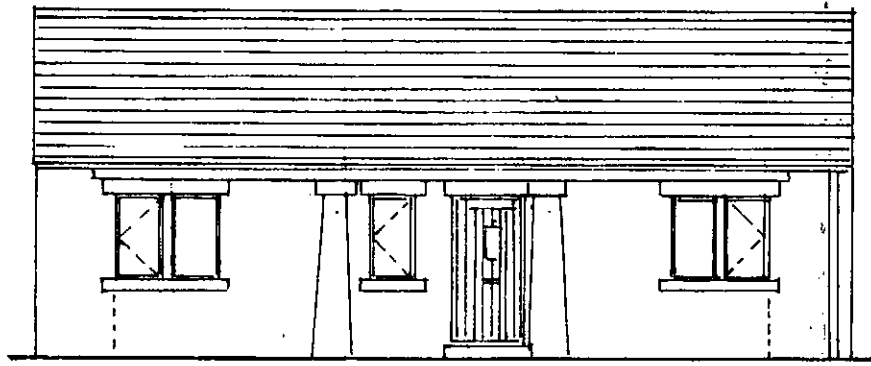


Stonework to match existing.

PROPOSED FRONT ELEVATION

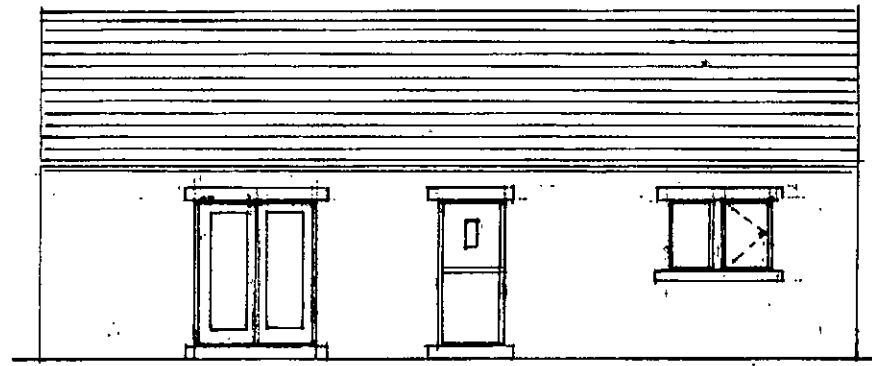

PROPOSED REAR ELEVATION

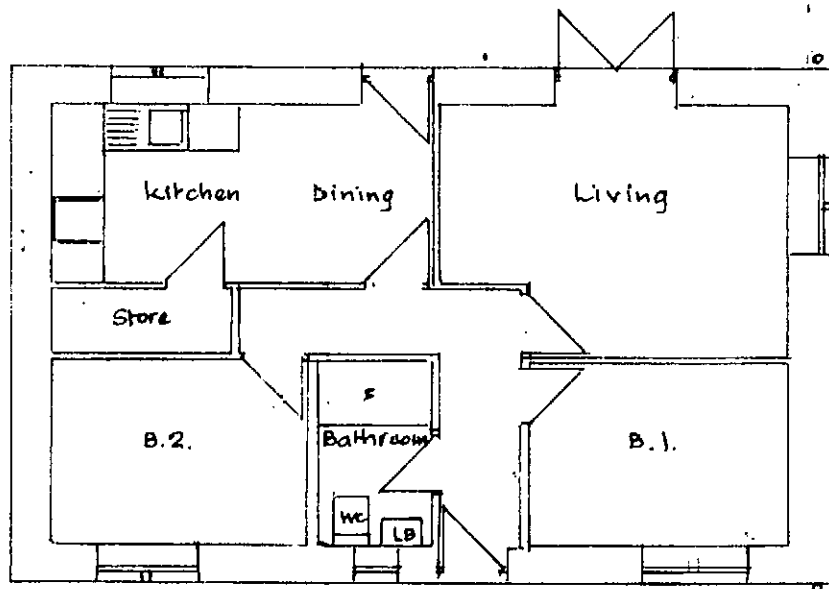


Foul drainage taken to existing Klugester system.

Surface water taken to soakways min 5m from dwelling.

PROPOSED PLAN


Traditional section black PVC gutters & down pipes

Stone heads & cills to new openings.

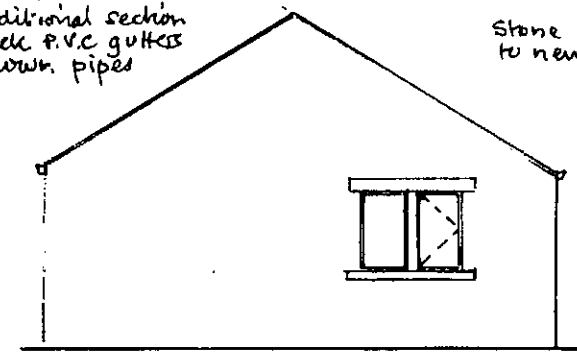


Windows & doors PVC oak finish.


PROPOSED SIDE ELEVATION

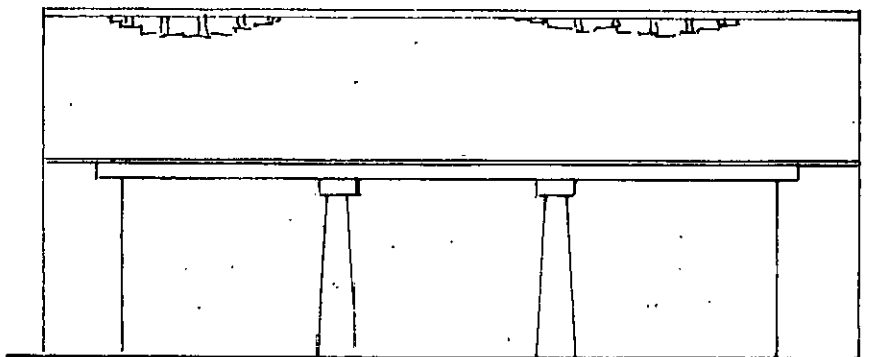


FRONT ELEVATION

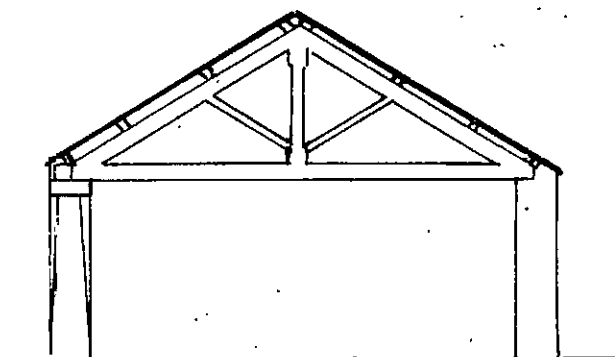

SECTION

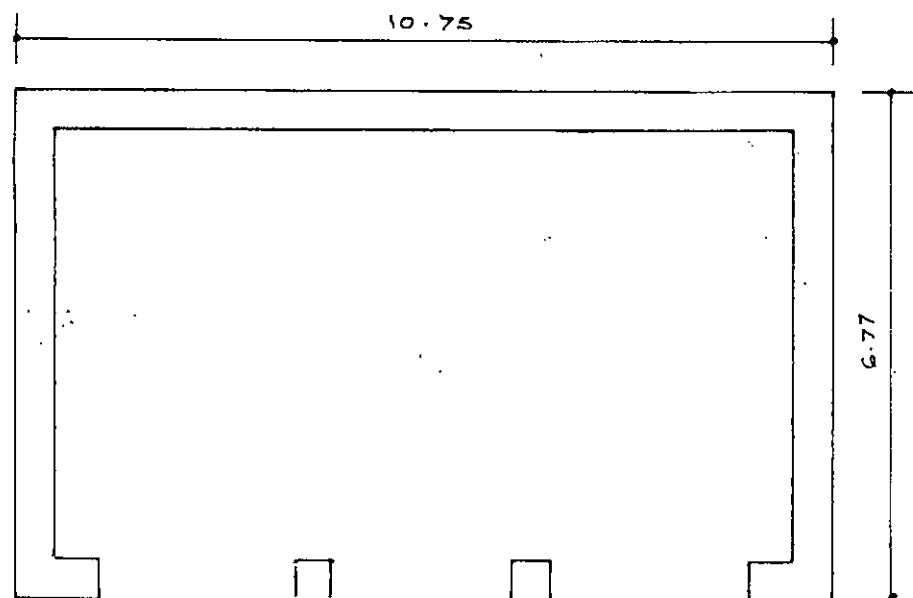

PLAN

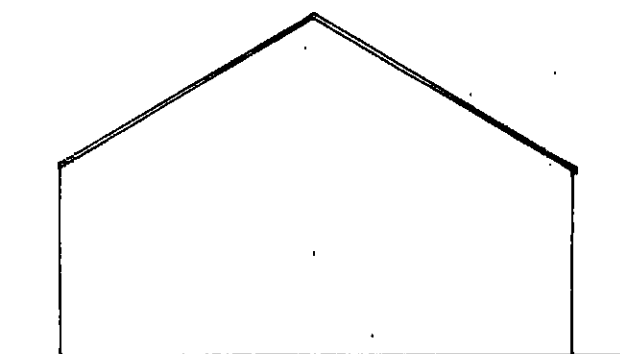

SIDE ELEVATION