



FRONT ELEVATION

TYPE F - END


TYPE F - MID




REAR ELEVATION

TYPE F - MID


TYPE F - END

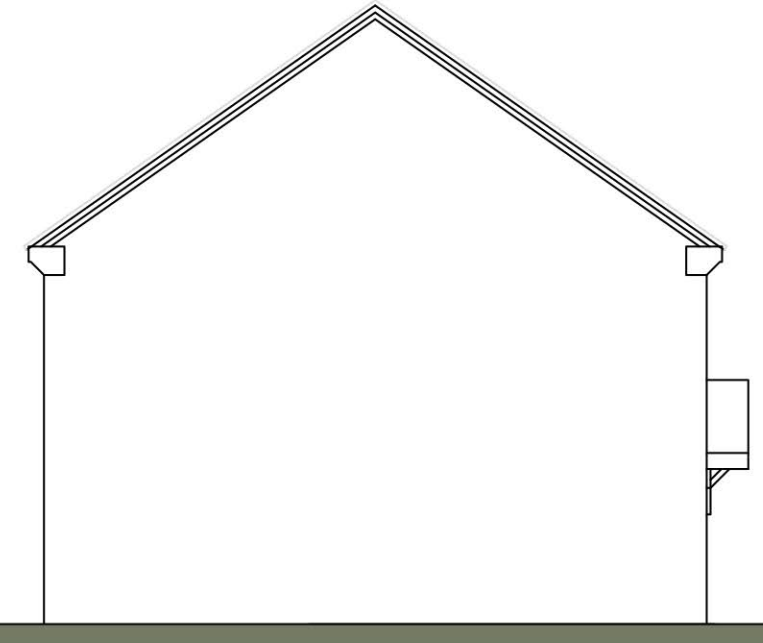


SIDE ELEVATION

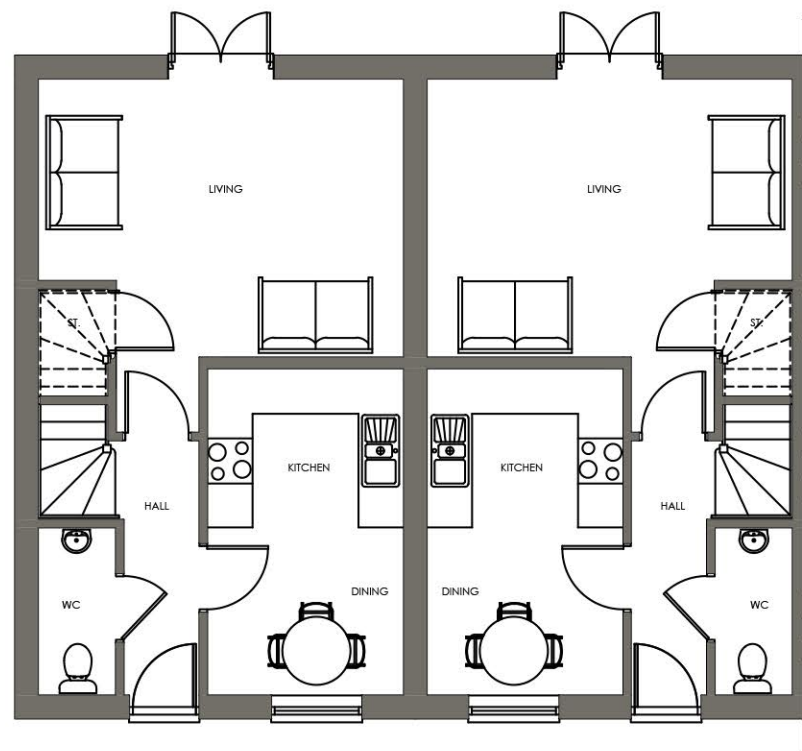

GROUND FLOOR PLAN

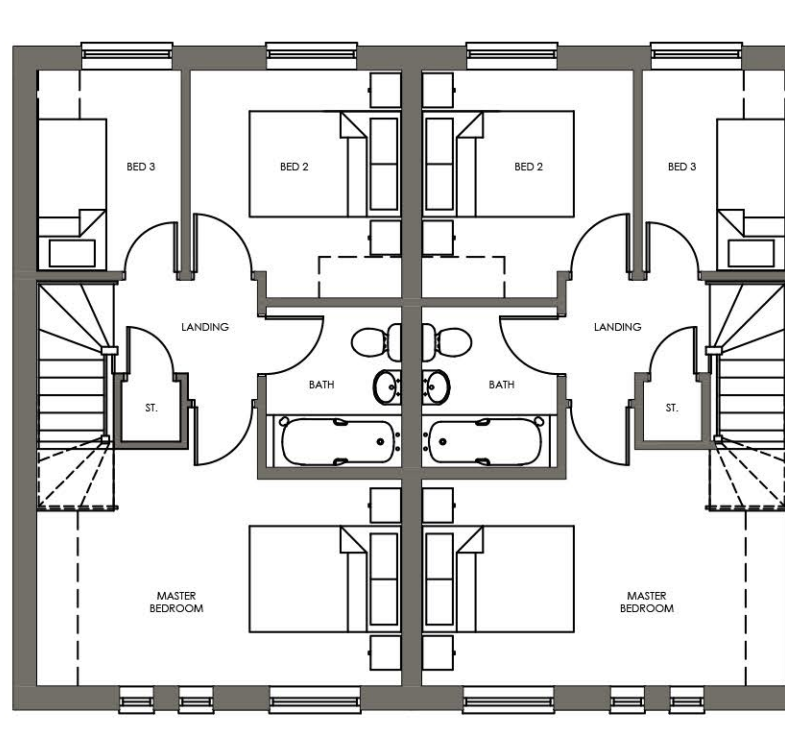

FIRST FLOOR PLAN

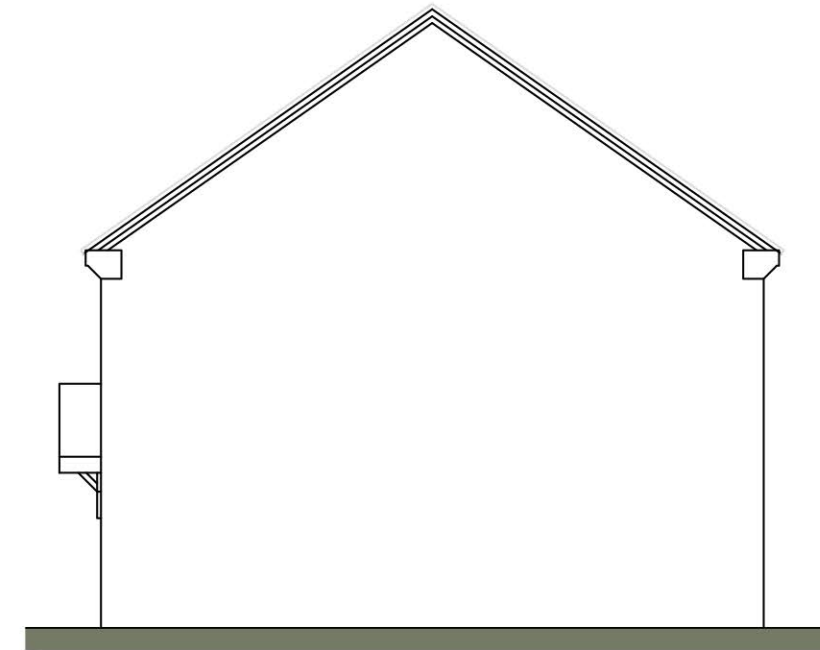

SIDE ELEVATION

Scaled @ 1:100



REV.	DESCRIPTION	BY:	DATE:

**STEN**  
ARCHITECTURE

Suite 4, Unit 1,  
Benton Office Park,  
Bennett Avenue,  
Horbury,  
Wakefield,  
WF4 5RA  
Tel: 01924 669424

Web: [www.sten-architecture.co.uk](http://www.sten-architecture.co.uk)  
Twitter: @STEN\_arch  
Facebook: [stenarchitectureltd](https://www.facebook.com/stenarchitectureltd)  
Linkedin: Sten Architecture

CLIENT:	Premier construction northern 51 Rimington Road Wombwell Barnsley S73 8DQ				TITLE: Planning Drawings Type F - Affordable unit		
SITE:	Gypsy Lane Wombwell				SCALE AT A3: 1:100	DATE: 06.08.18	DRAWN: TW
				PROJECT NO: 1876	DRAWING NO: 1876.TF.02	REVISION:	