
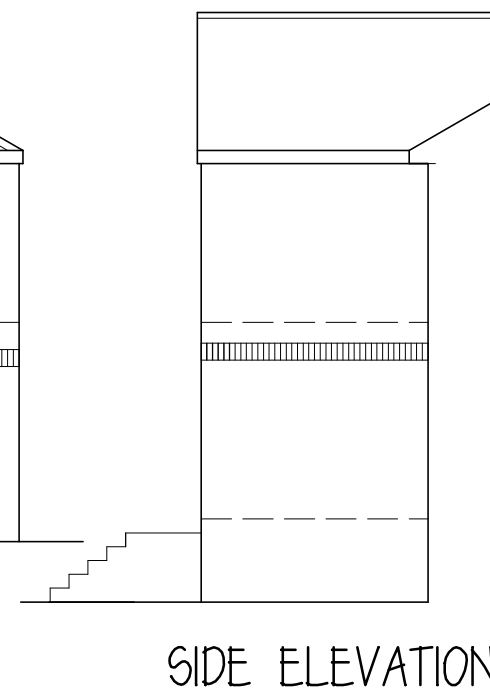
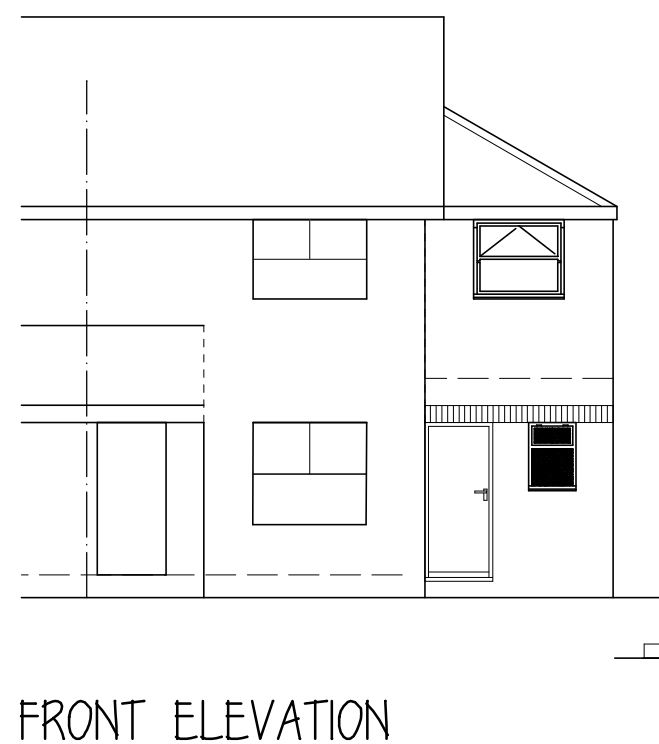
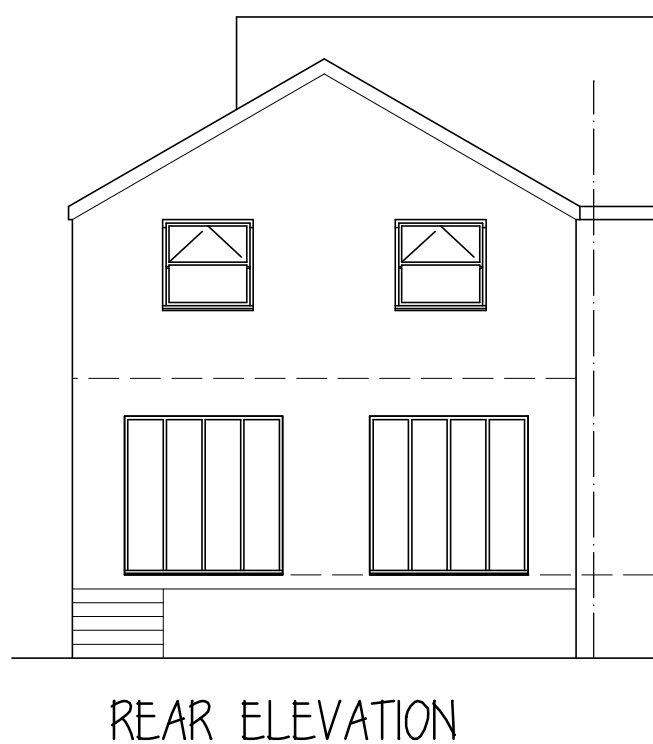
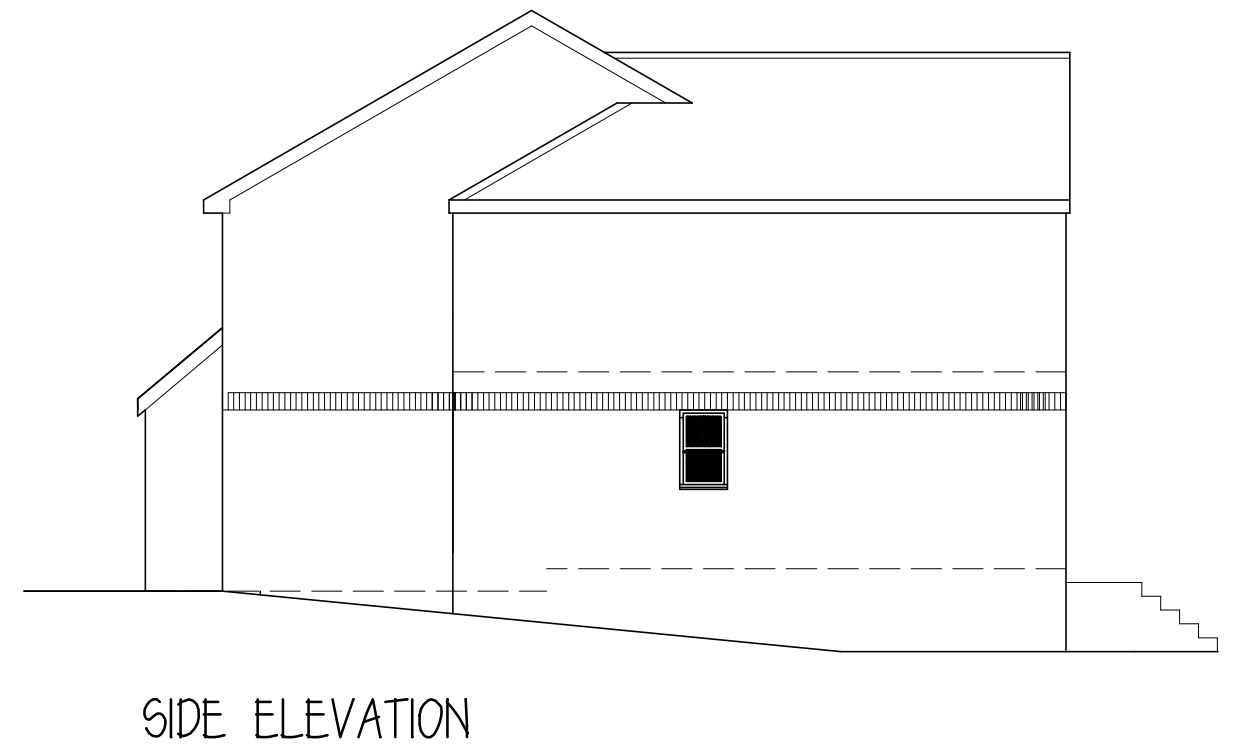
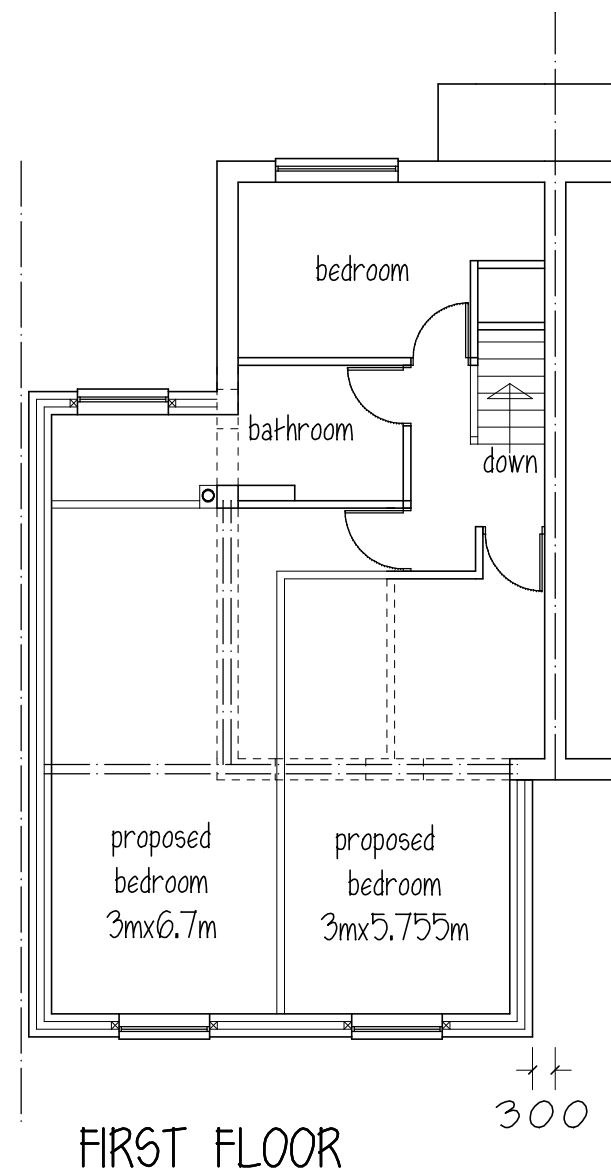


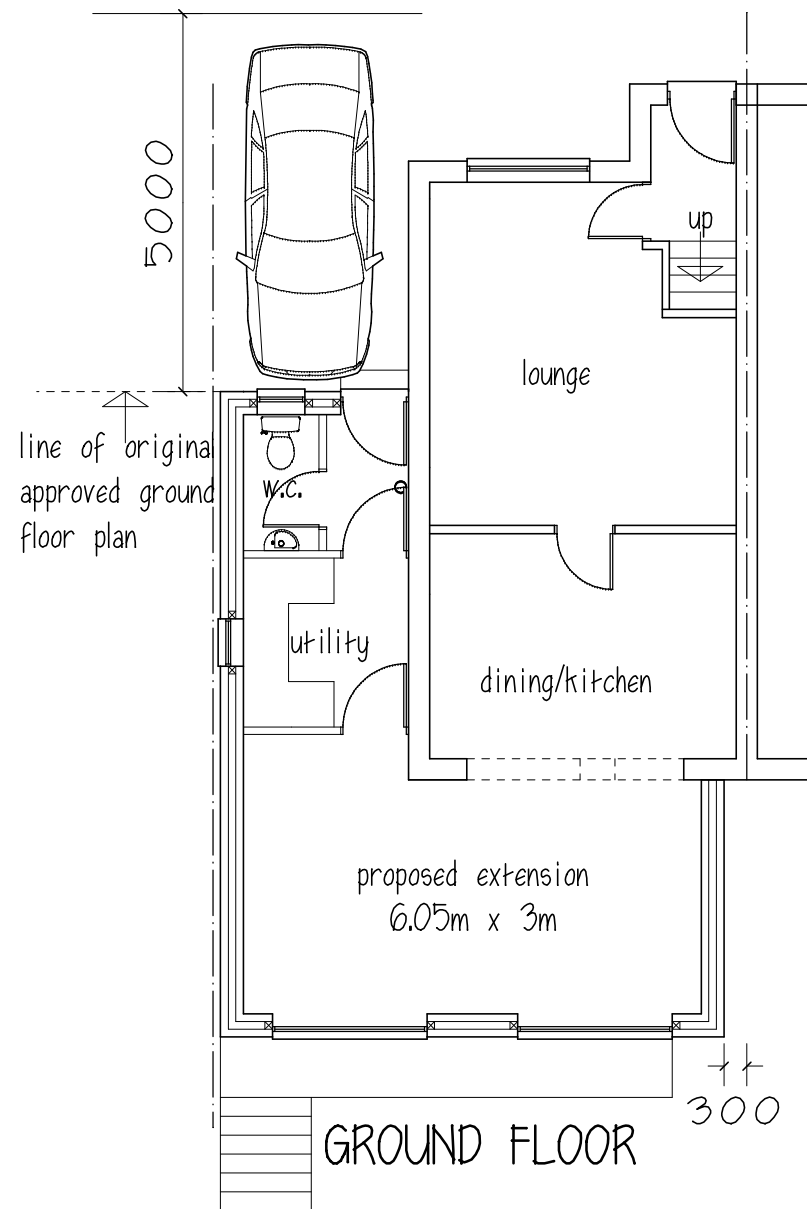

Mr & Mrs WINTER

PROPOSED EXTENSION
5 CHERRY HILLS
DARTON

PLANS & ELEVATIONS

1:100@A3 JAN19 Rev G

Peter Thompson

"Linwood"
Barnsley Road
Dodworth

tel. 01226 201391

Barnsley S75 3JR m. 07973251730

e-mail peter-thompson@hotmail.co.uk

