
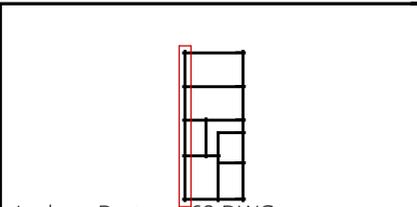


Andrew Bartram 68 DWG

Wall 1

Tikr. MAA	Dare PAR	4 SHEET	96 OF
--------------	-------------	------------	----------

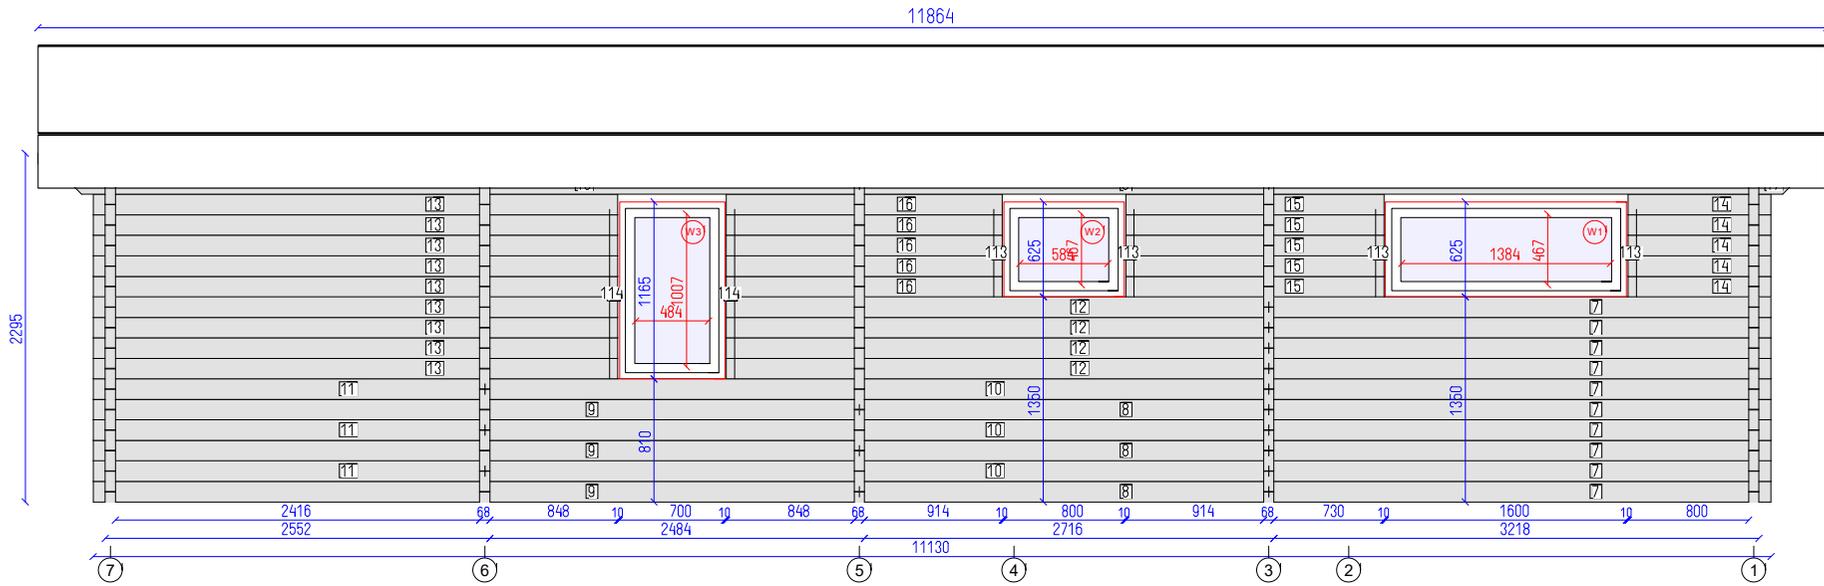

Andrew Bartram 68 DWG

Wall A

Tikr.

Dare


5

96

SHEET



OF



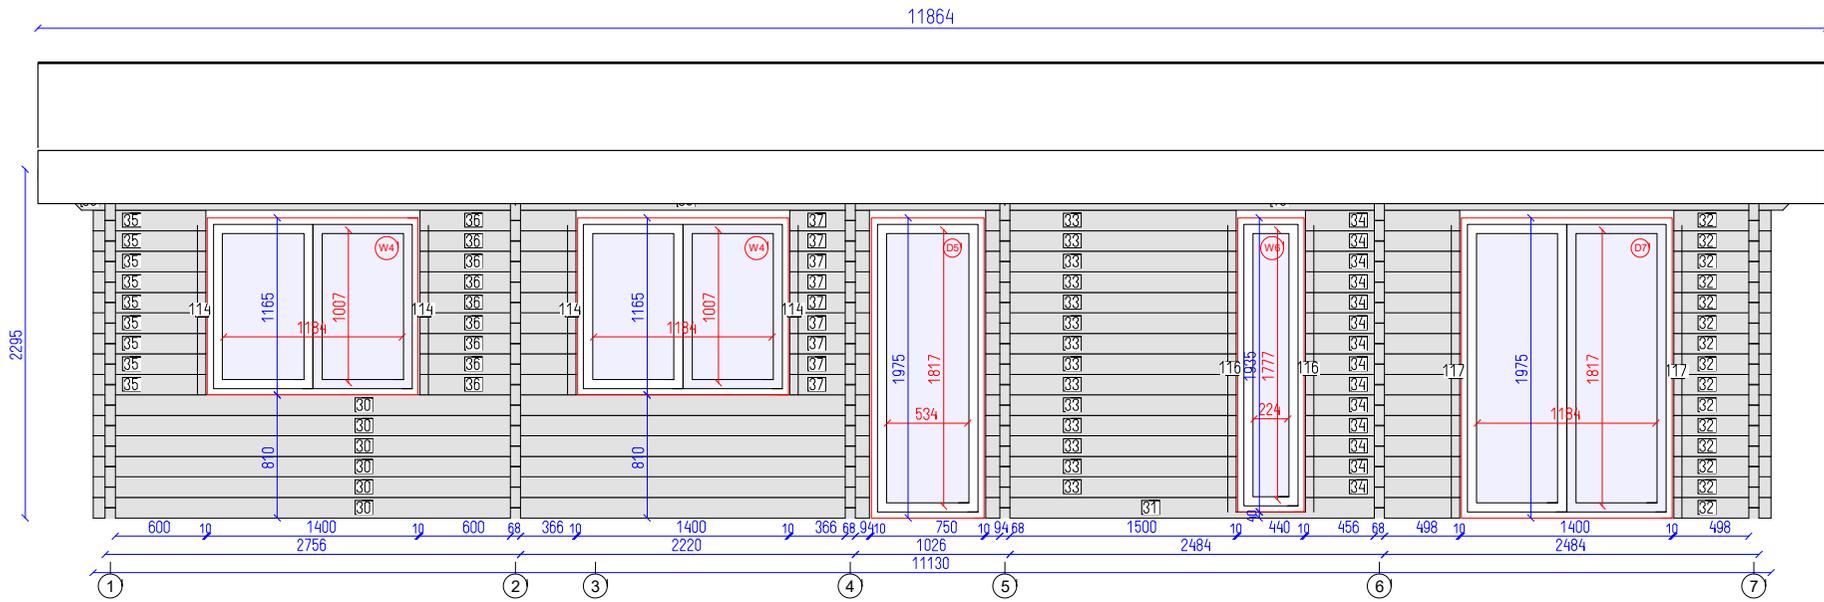

Andrew Bartram 68 DWG

Wall D	Tikr. MAA	Dare PAR	7 SHEET	96 OF
--------	-----------	----------	---------	-------

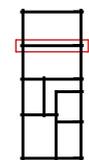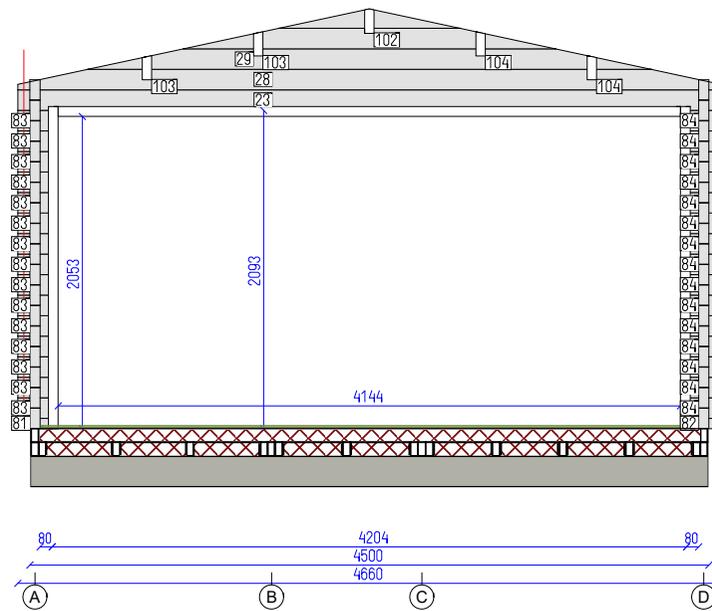

Andrew Bartram 68 DWG

Wall 6

Tikr.  
MAA

Dare  
PAR

14  
SHEET

96  
OF

ALL THINGS  
GARDEN BUILDINGS

