




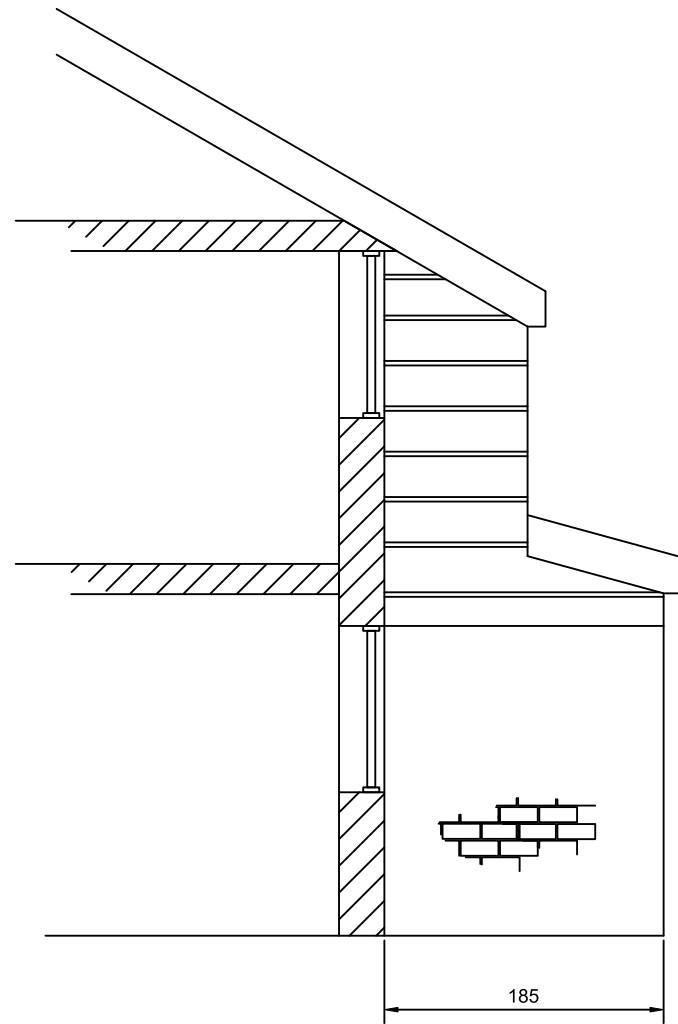

E-E Proposed Side Elevation

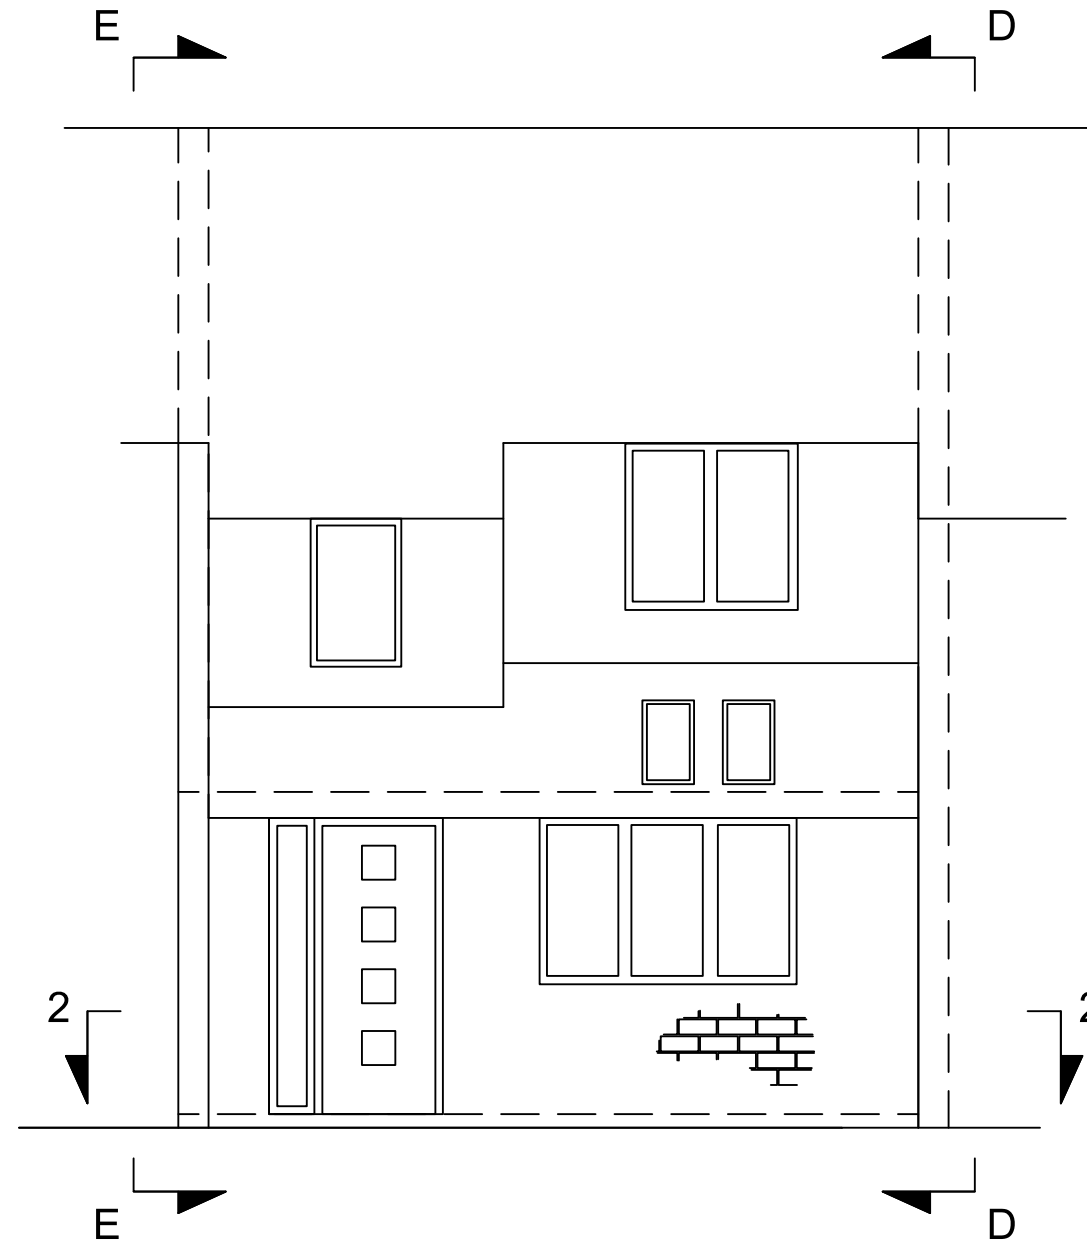

Proposed Front Elevation

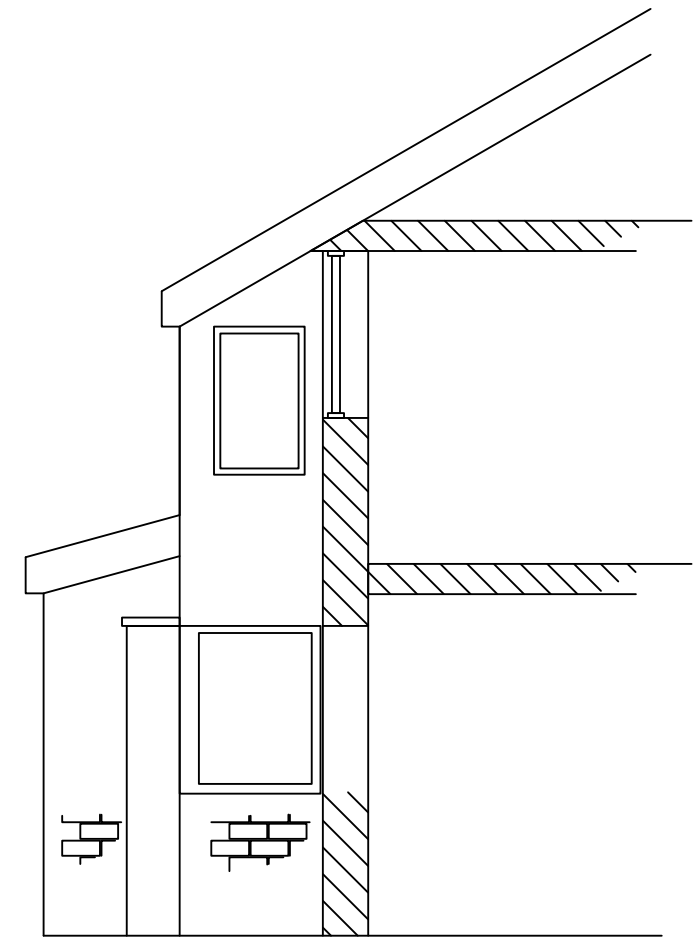

D-D Proposed Side Elevation