


First Floor Reflected Ceiling Plan 2009/ I:50 @ AI

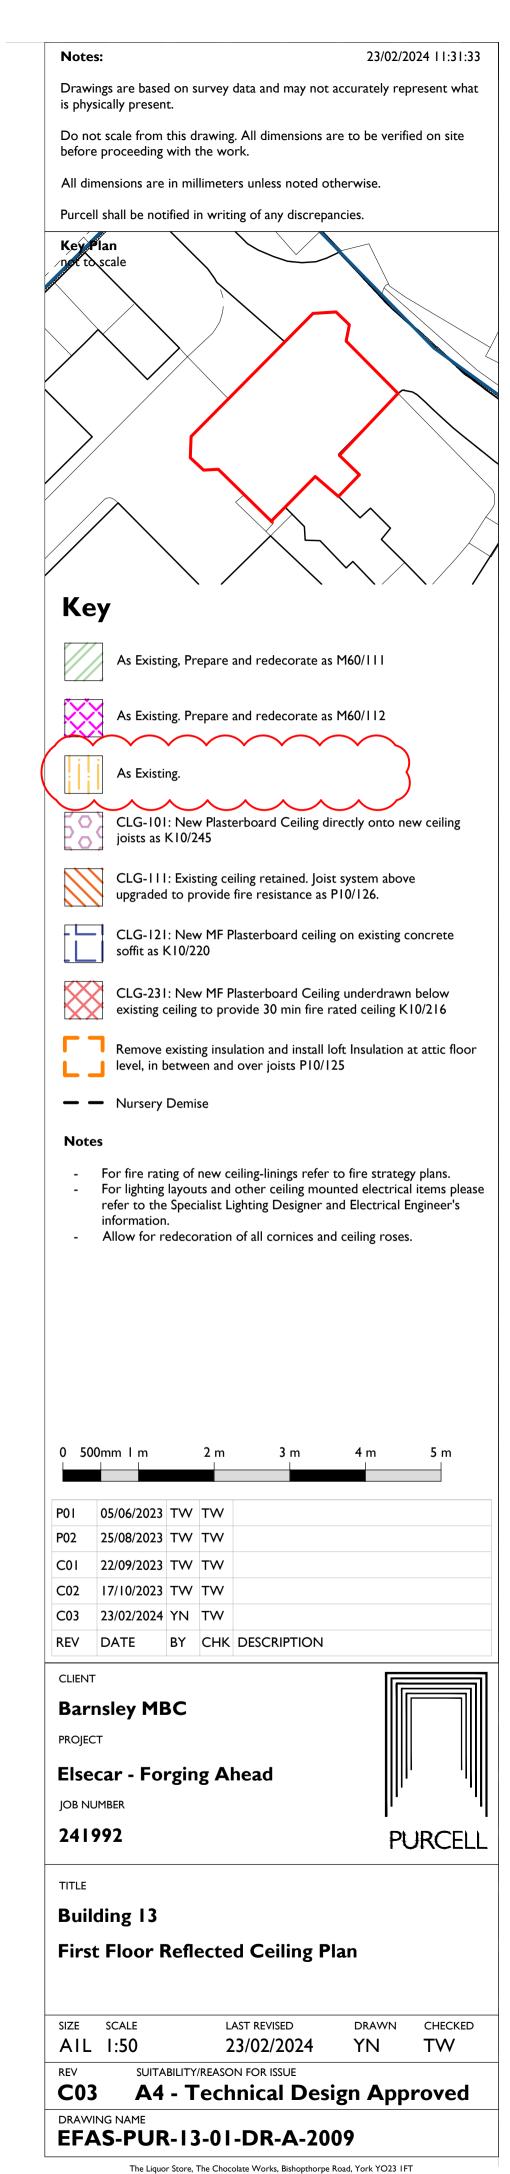

© PURCELL 2019. PURCELL ® IS THE TRADING NAME OF PURCELL ARCHITECTURE LTD.

RWP.04

Clear air space required to extend ladder

New access hatch with min. clear opening

