



SECTION A1

SECTION B1

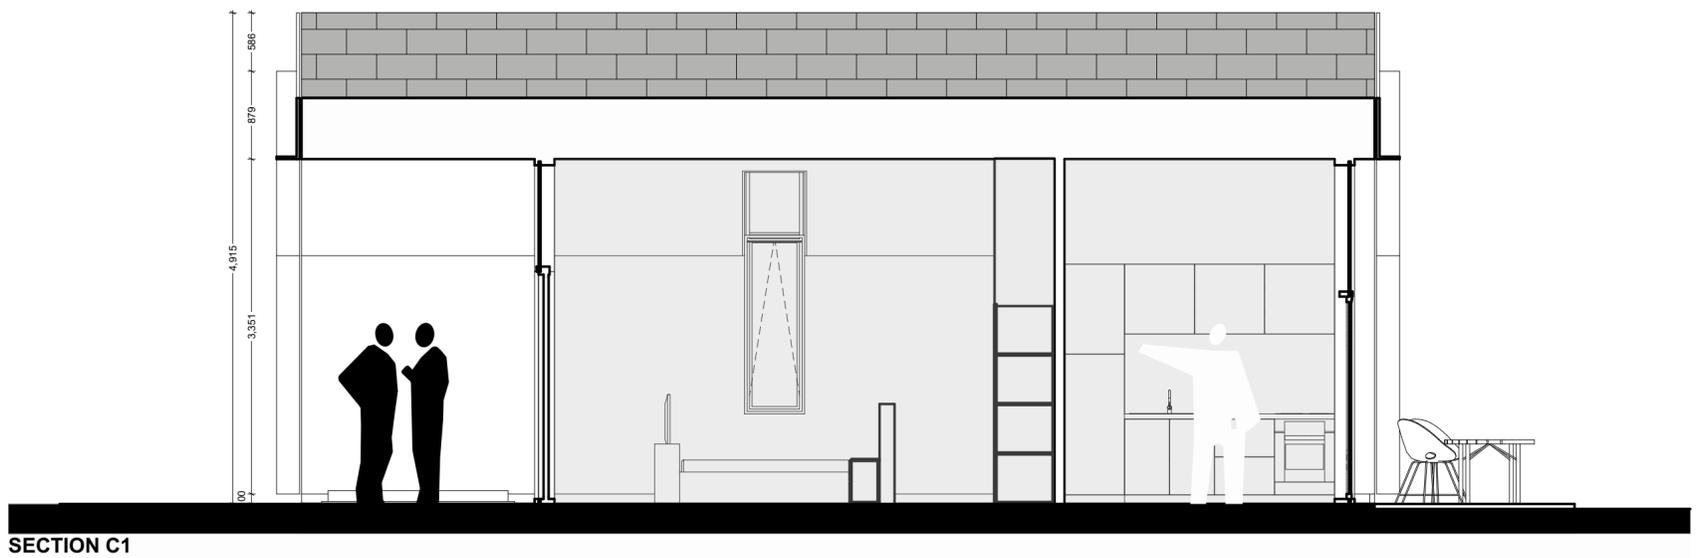

SECTION C1

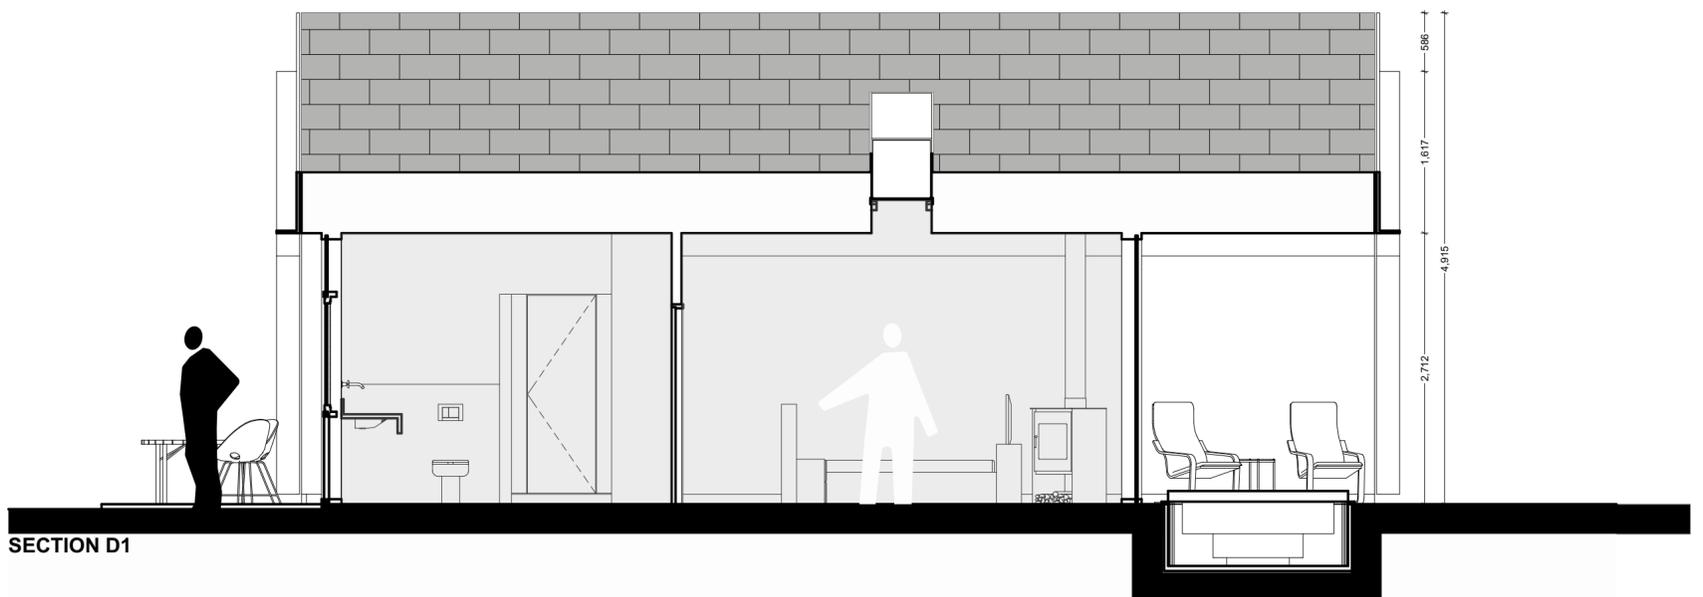

SECTION D1

[See Drawing 2201 For Section References]