



SITE SECTIONS 1-1

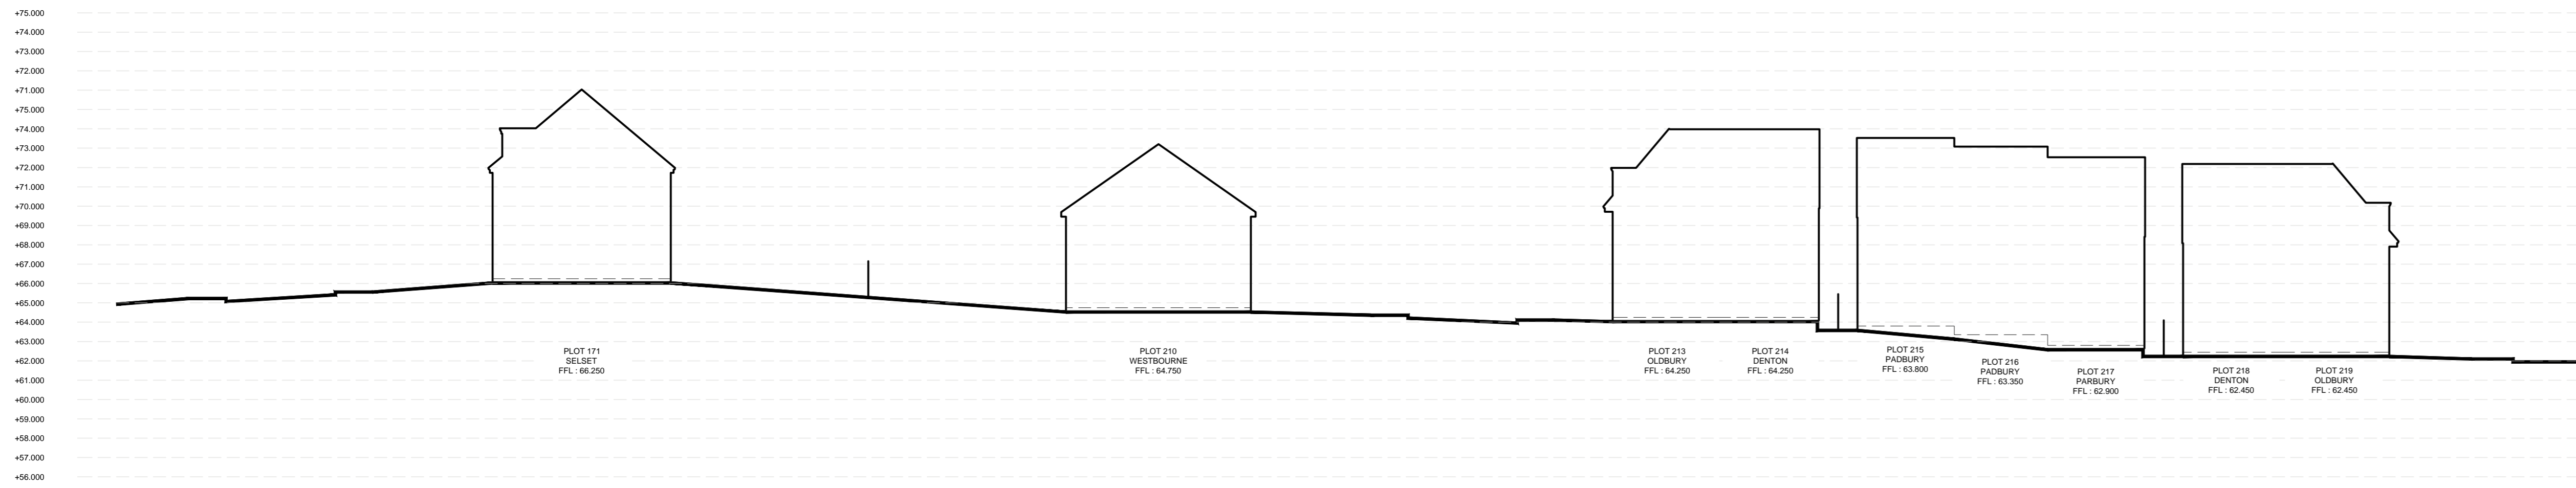



SITE SECTIONS 2-2

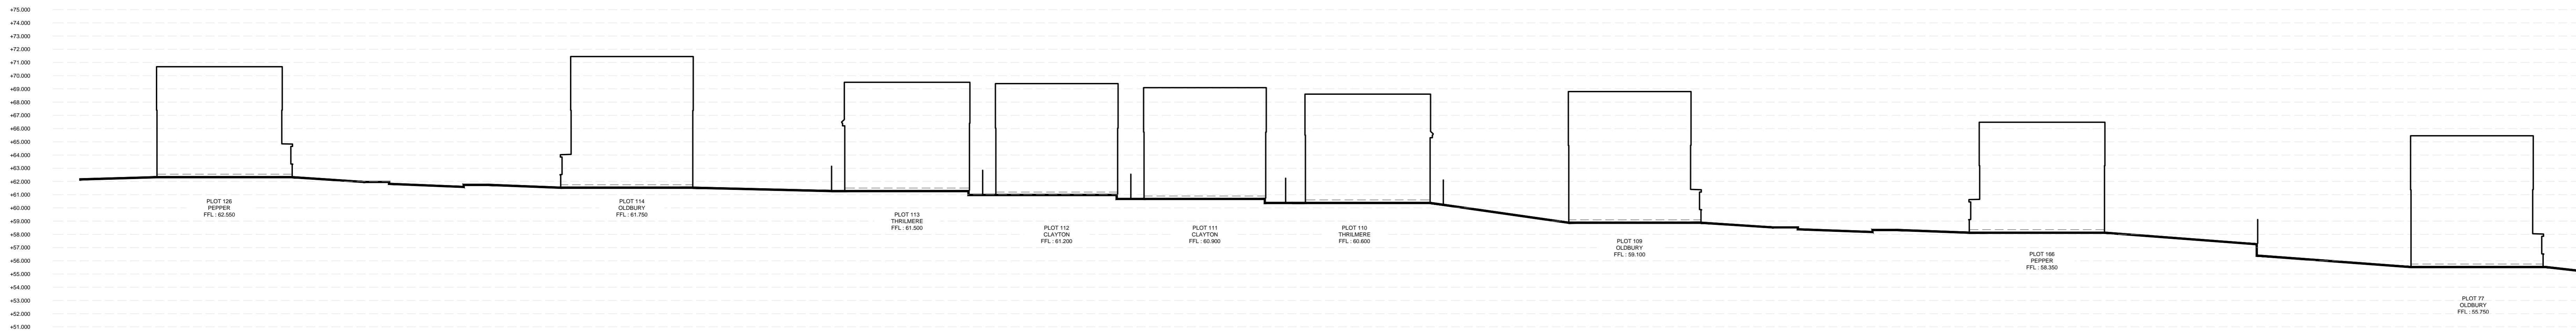

SITE SECTIONS 3-3



Do not scale off the drawing - Only figured dimensions to be taken from this drawing. Drawings based on Ordnance Survey and/or existing record drawings. Design and Drawing content subject to Site Survey, Structural Survey, Site Investigations, Planning and Statutory Requirements and Approvals. Authorised reproduction from Ordnance Survey Map with permission of the Controller of the Registry's Database Office. Crown Copyright reserved.

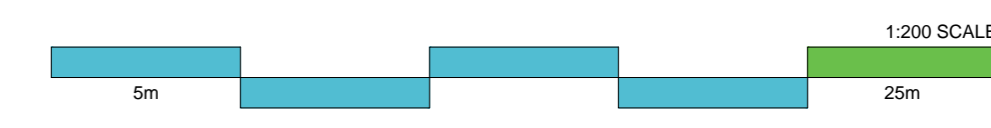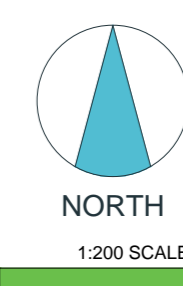

| Rev | Date | Description | Drawn | Check |
|-----|----------|--|-------|-------|
| A | 08.10.25 | SECTIONS UPDATED IN LINE WITH LATEST PLANNING LAYOUT | JP | VS |



CLIENT: KEEPMOAT & SAUL HOMES
 PROJECT: DONCASTER ROAD, DARFIELD
 DRAWING: SITE SECTIONS
 DRAWING NUMBER: 23 5638 05 A
 SCALE @ A0: 1:200
 DRAWN: RAN
 CHECKED: VS
 DATE: JULY 24
 DATE: JULY 24

JRP Associates
 14 Mariner Court
 Calder Park, Wakefield, WF4 3PL
 T 01924 363322
 E info@jrp.co.uk
 W jrp.co.uk