



SIDE ELEVATION

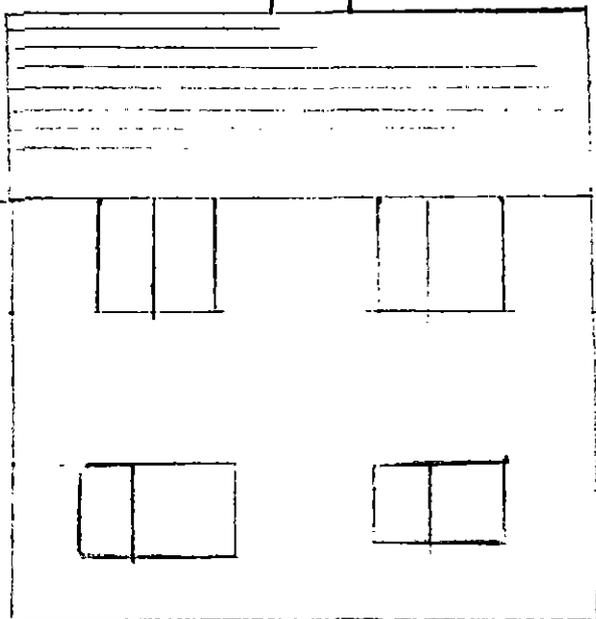

REAR ELEVATION

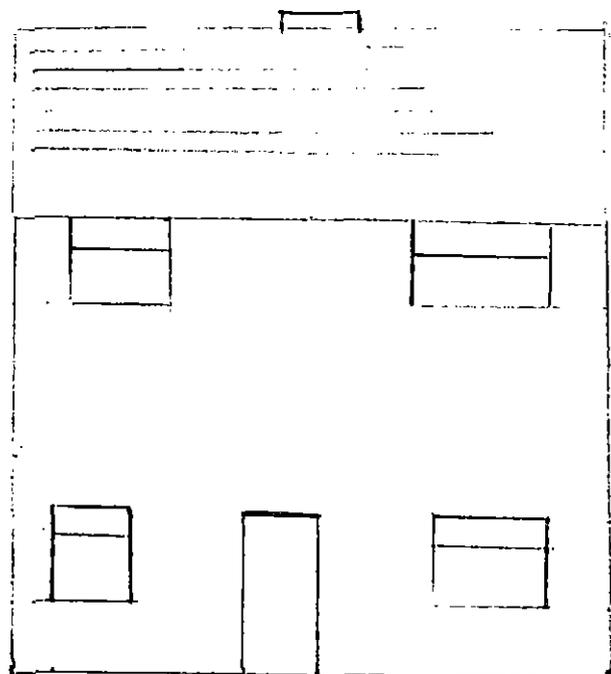

ADJOINING PROPERTY

FRONT ELEVATION

EXISTING ELEVATIONS

SCALE  
1-100