



EXISTING PLAN

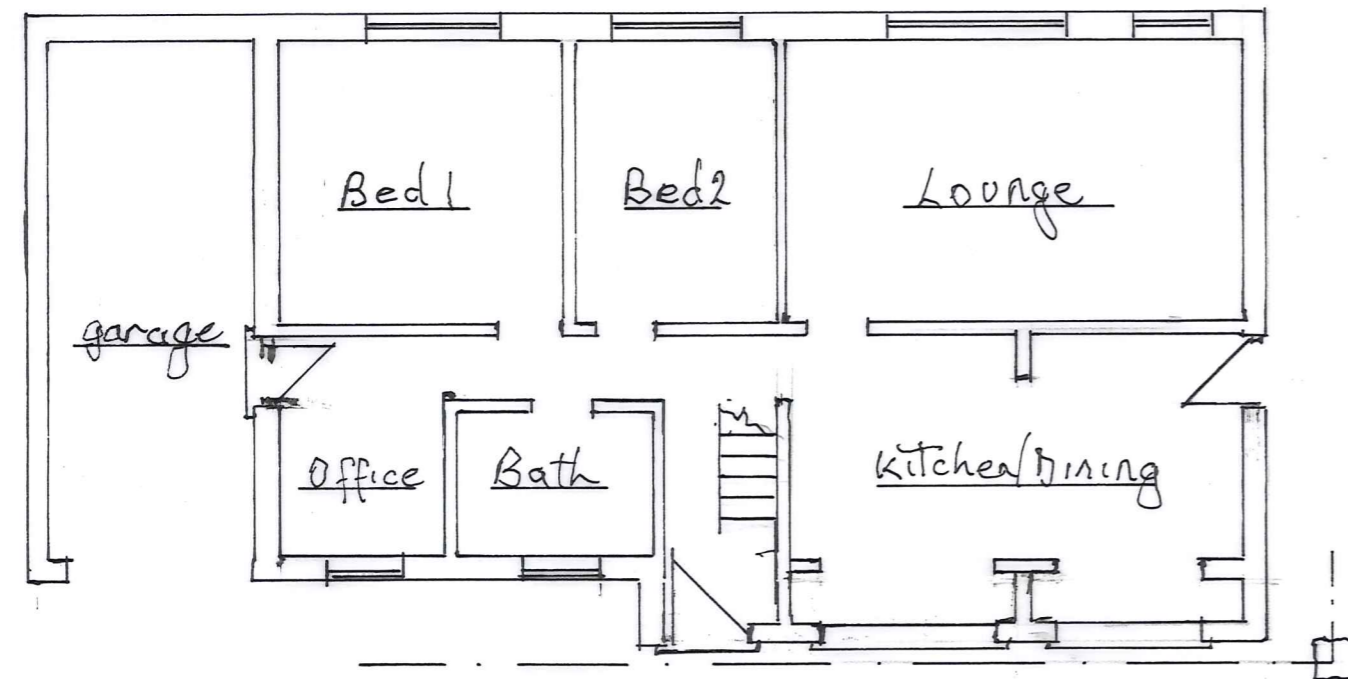

PROPOSED PLAN

SCALE 1:1250

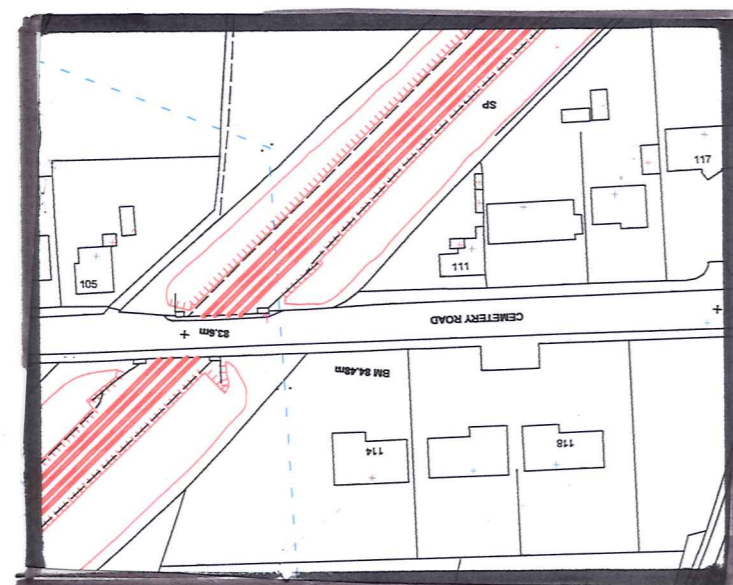

PROPOSED


FRONT EXTENSION

113 CEMETERY RD HEMINGFIELD

BARNSELY




EXISTING FRONT ELEVATION

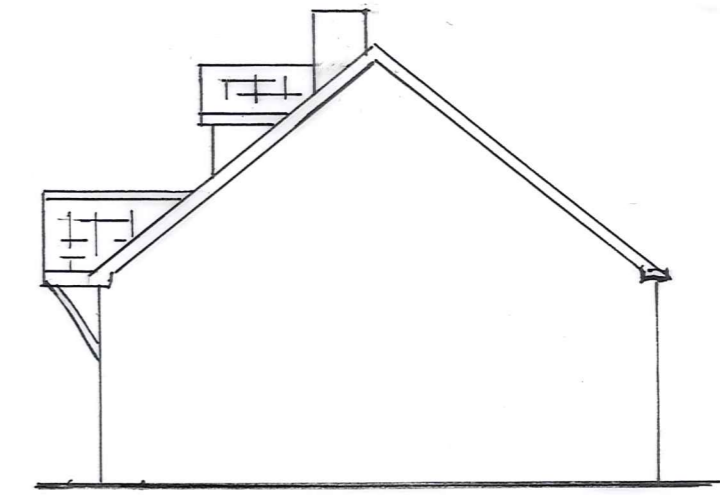


EXISTING SIDE ELEVATION




PROPOSED FRONT ELEVATION

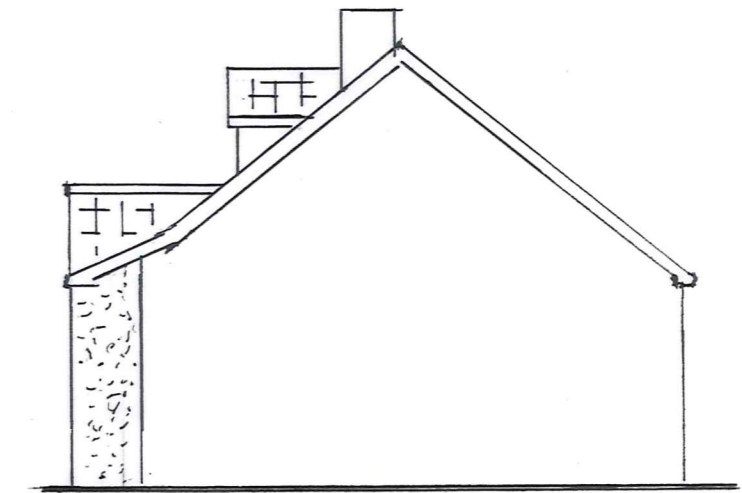


PROPOSED SIDE ELEVATION

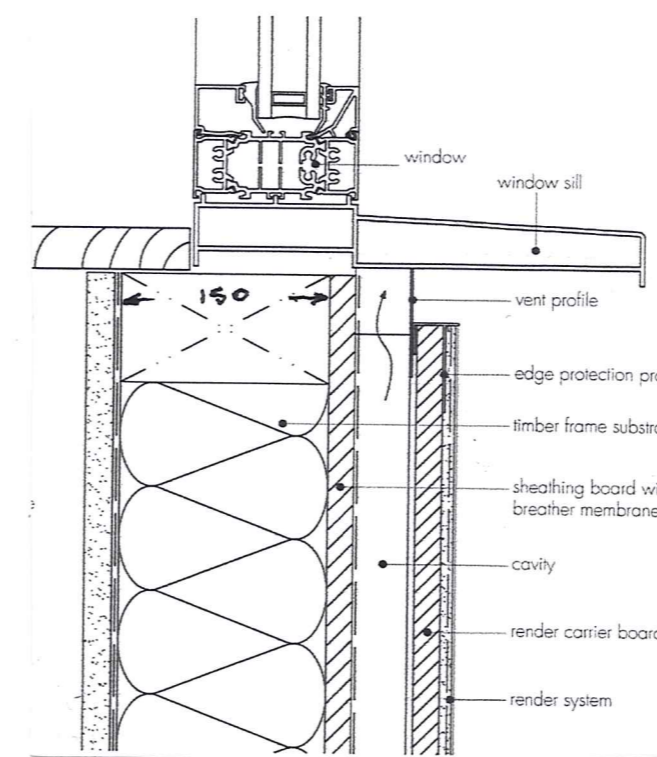

GILL DETAIL

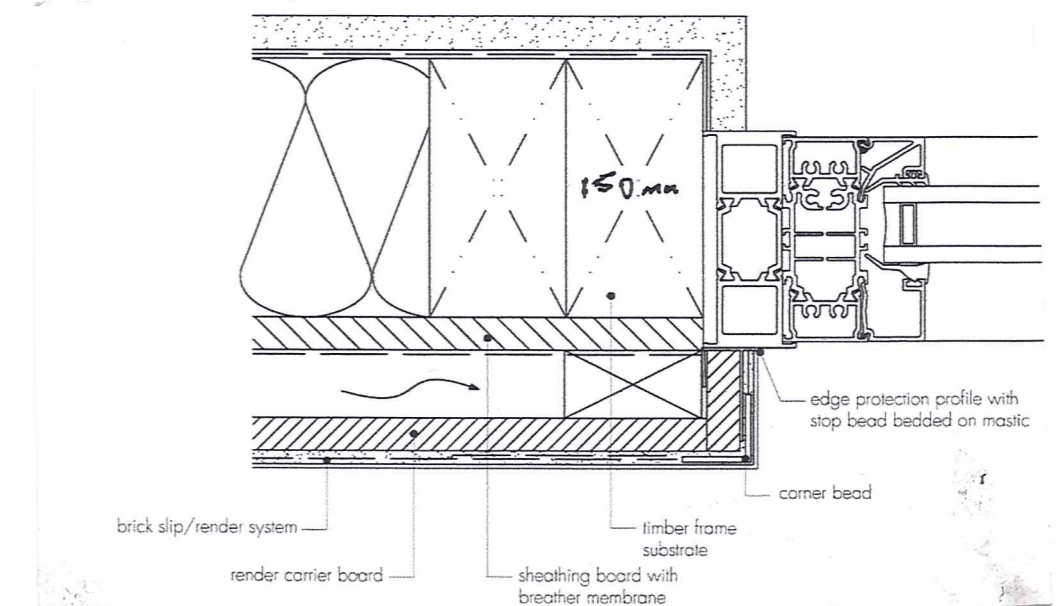

REVEAL DETAIL

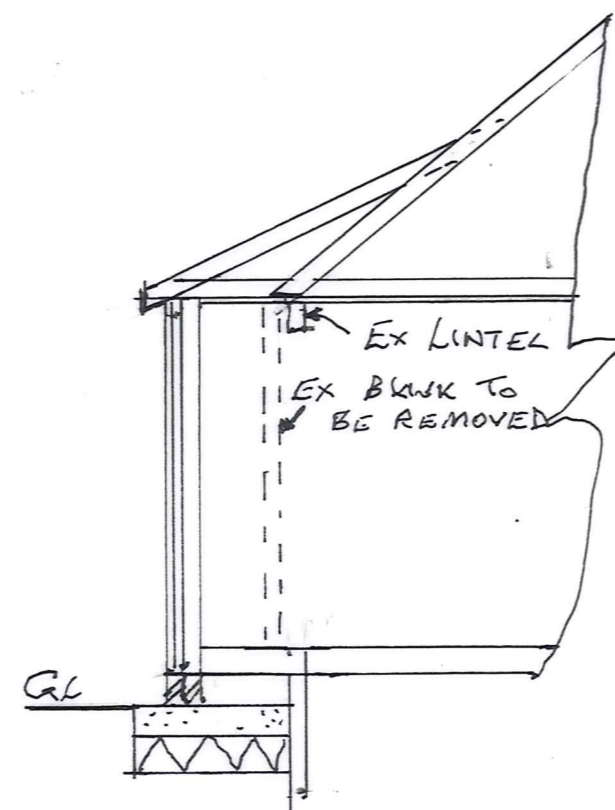

SCALE 1:50 & 1:100