
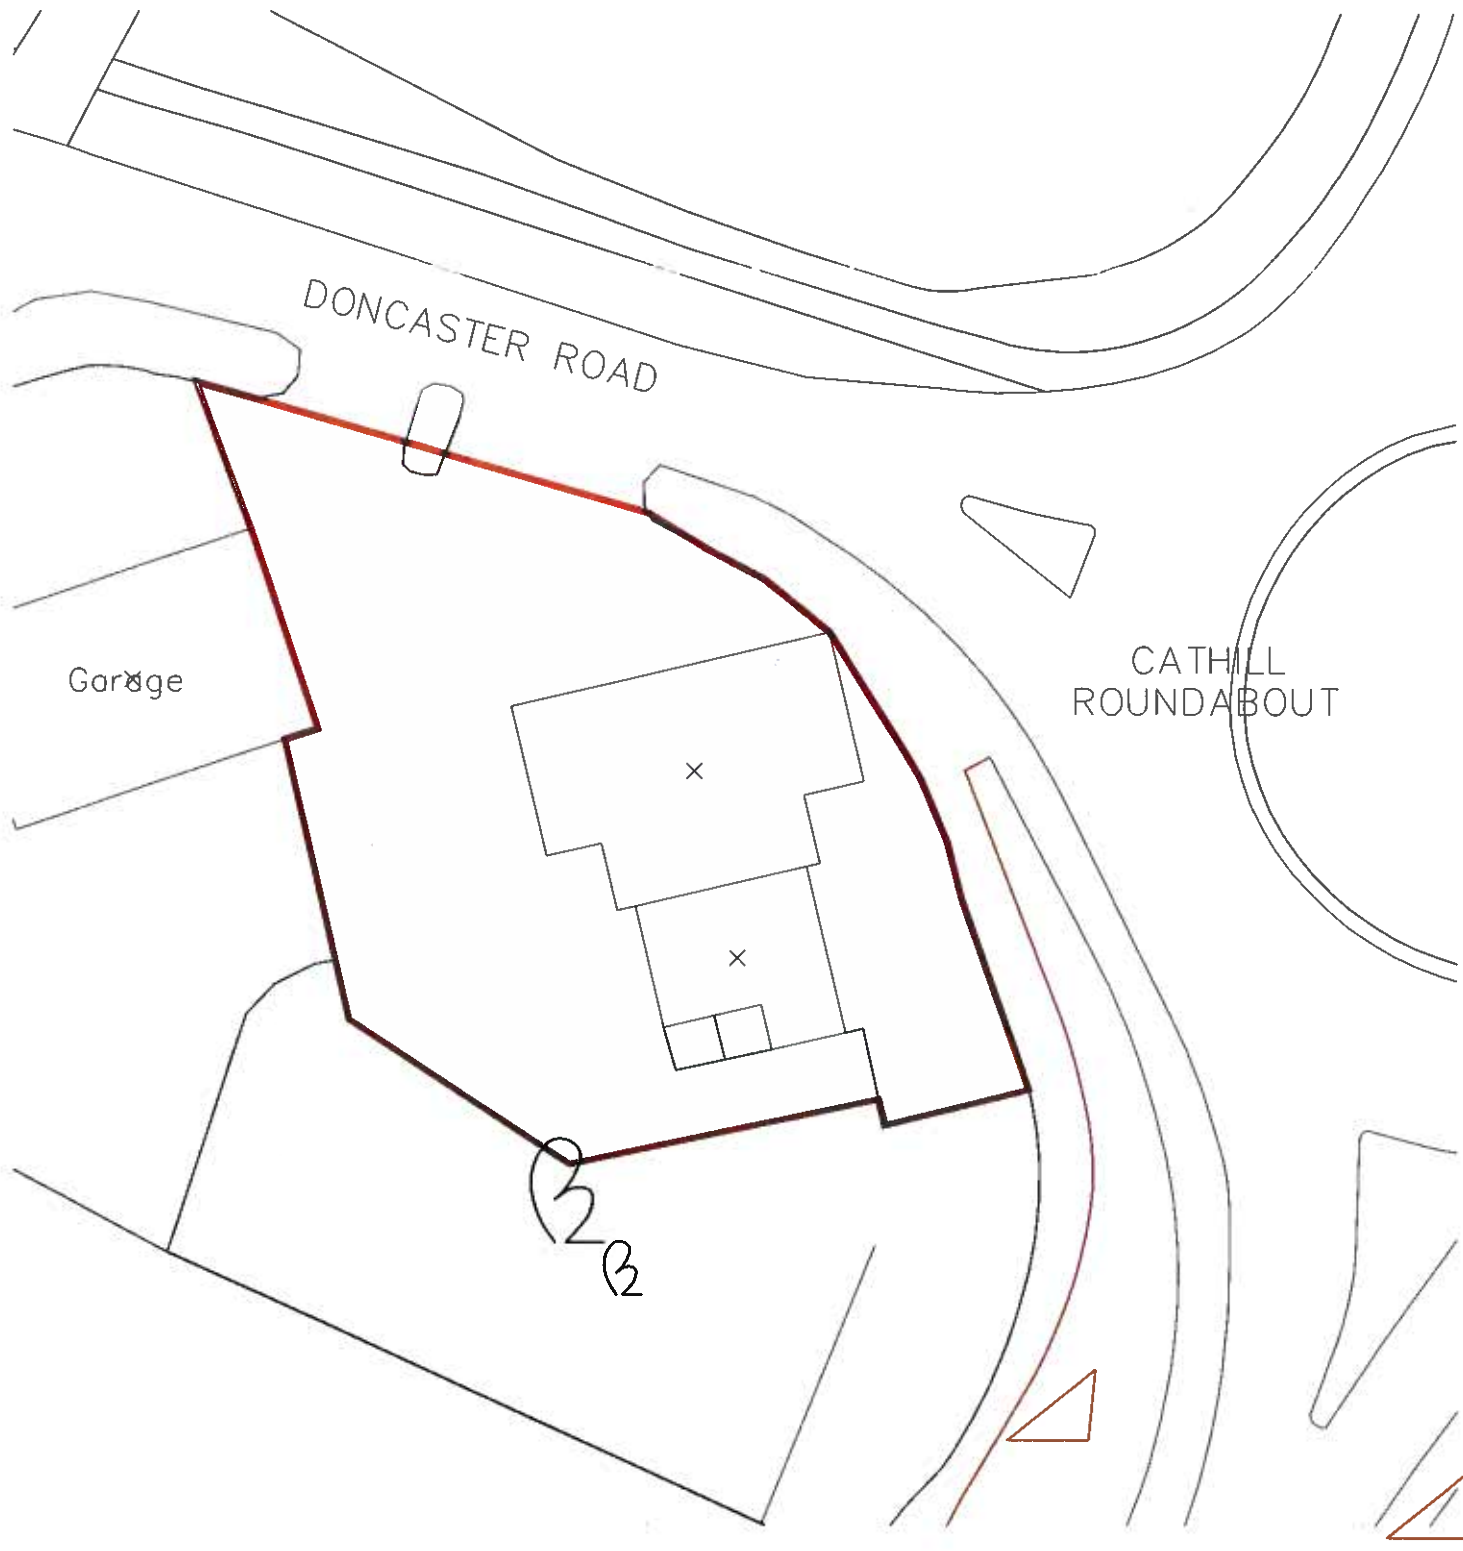
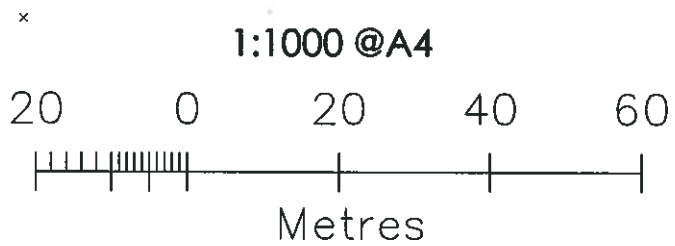



BLOCK PLAN
CATHILL S/S DONCASTER ROAD BARNSELY
YORKSHIRE S73 9RJ

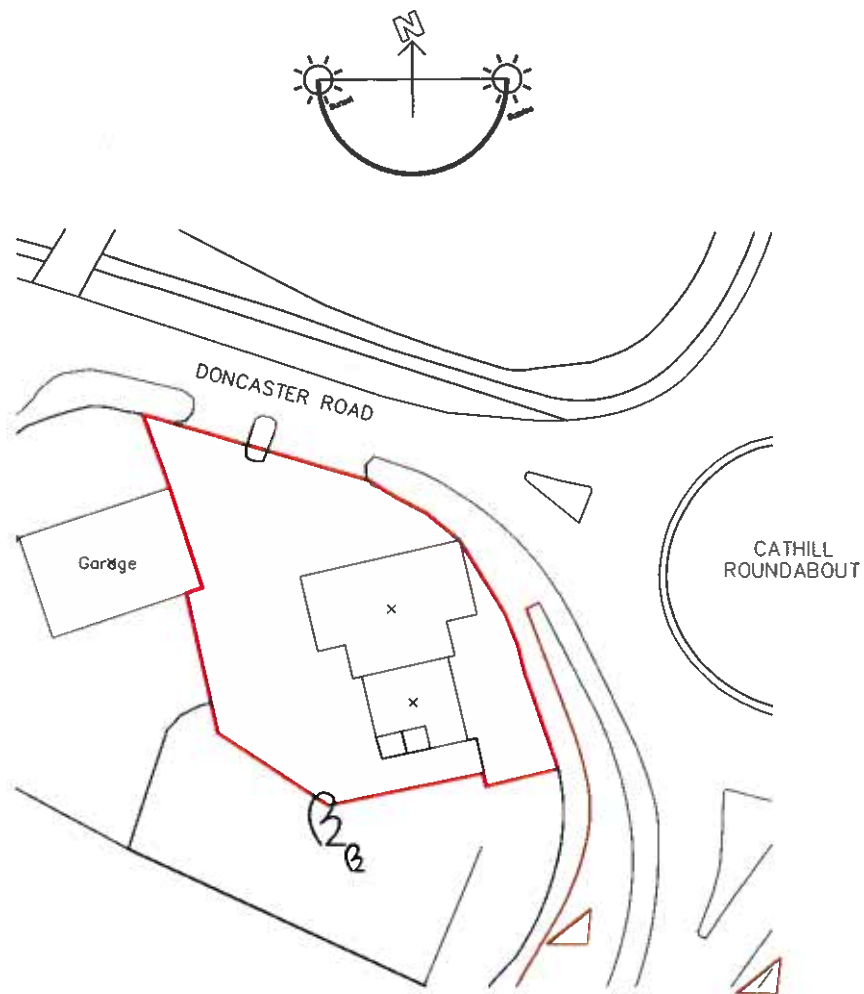

LOCATION PLAN
CATHILL S/S
DONCASTER ROAD
BARNSELY
YORKSHIRE
S73 9RJ

Light output measurements obtained from the PID before delivery to site.

Light output in Candelas / m2.

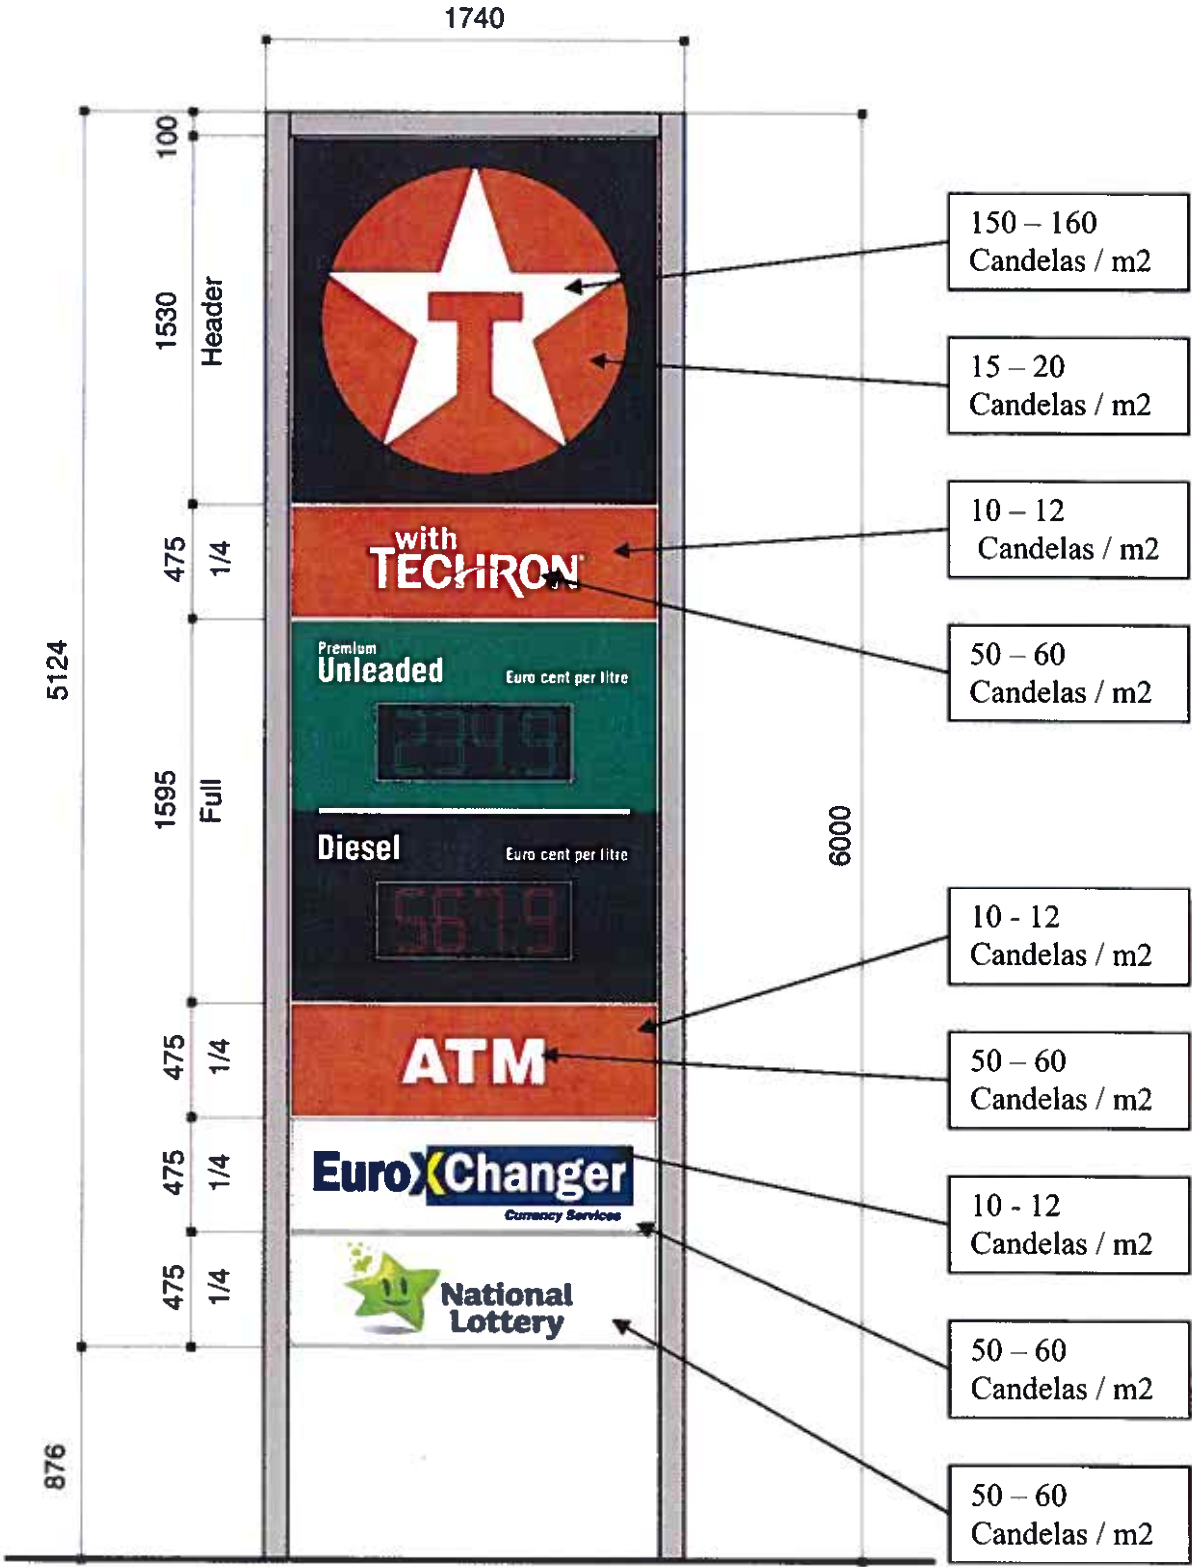

EXISTING SITE PHOTOGRAPHS









TOTAL

The
co-operative
food

per litre
premium
unleaded 114.9

per litre
diesel 116.9

Off Licence

Wash Centre

Open 24 hours

Cash Machine

PHOTOS OF TEXACO SIGNAGE – AS INSTALLED



3 HOOD ILLUMINATED FACE & 3D ACCENT ILLUMINATED FACE
(side)



3D ACCENT FACE ILLUMINATED AND ILLUMINATED SPREADERS



3D HOOD FACE ILLUMINATED AND PUMP NUMBERS



2D ACCENT FACE – NON ILLUMINATED



OVERALL VIEW OF NEW IMAGE



ILLUMINATED SPREADER & CLADDING (where applicable)



POP UNIT



6m HIGH PID



TRASH/VALET UNIT

Texaco branded Shop fascia



A = illuminated
B = non illuminated

Service Centre fascia



A = illuminated
B = non illuminated

3D Hood downlight face - illuminated



2D Hood downlight face - non illuminated



2D Accent face - non illuminated




Flat ACM fascia - Black



3D Accent face - illuminated



Existing Canopy Fascia - Repainted

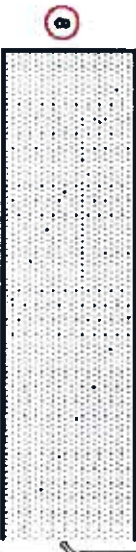

3D Texaco Word Mark - illuminated



2D Texaco Word Mark vinyl - non illuminated



3D Texaco Circle Star - illuminated - with gradient vinyl



2D Texaco Circle Star vinyl - with gradient vinyl



A4

ORIGINAL
PLOT SIZE

Wyeth Projects Services

12 Chiswick Park, Uxbridge
Middlesex UB8 3PH
Tel: (01895) 444444
Email: enquiries@wyethprojects.com

© THE DRAWING IS THE COPYRIGHT OF WYETH PROJECT SERVICES LTD

NOTES:
DO NOT SCALE FROM THIS DRAWING.
ALL DIMENSIONS RELATING TO THE MATERIAL, SUPPLIERS OR INSTALLERS
SHOWN MUST BE CHECKED BY THE CONTRACTOR ON SITE PRIOR TO
COMMENCEMENT OF WORK.
THE SIGNAGE INDICATED ON THIS DRAWING IS REPRESENTATIVE ONLY.
EXACT DETAILS OF ALL SIGNAGE MUST BE OBTAINED FROM CHEVRON'S
TEXACO 3000 IMAGE GUIDELINES - RETAIL IMAGE GUIDELINES VERSION 2.0

A 30/02/10 BGL Amended to suit WPS requirements
B 25/01/10 BGL Drawing first issued

rev	date	by	description
1	25/01/10	BGL	Amended to suit WPS requirements

DESCRIPTION

PROJECT

CHEVRON 'SHINING STAR'
GENERIC BROCHURE - IMAGE DETAILS



1 Westway Circus
Canary Wharf
London
E14 4NA

Date	Drawn by	Checked by
25.01.10	BGL	BGL

Image Brochure Document

Safety
warning sign






Canopy maximum height vinyl
(height TBA) fitted to canopy

Offset the safety warning sign



Item 91 white vinyl used applied to canopy inside on vehicle approach

FUELING AREA SIGNS

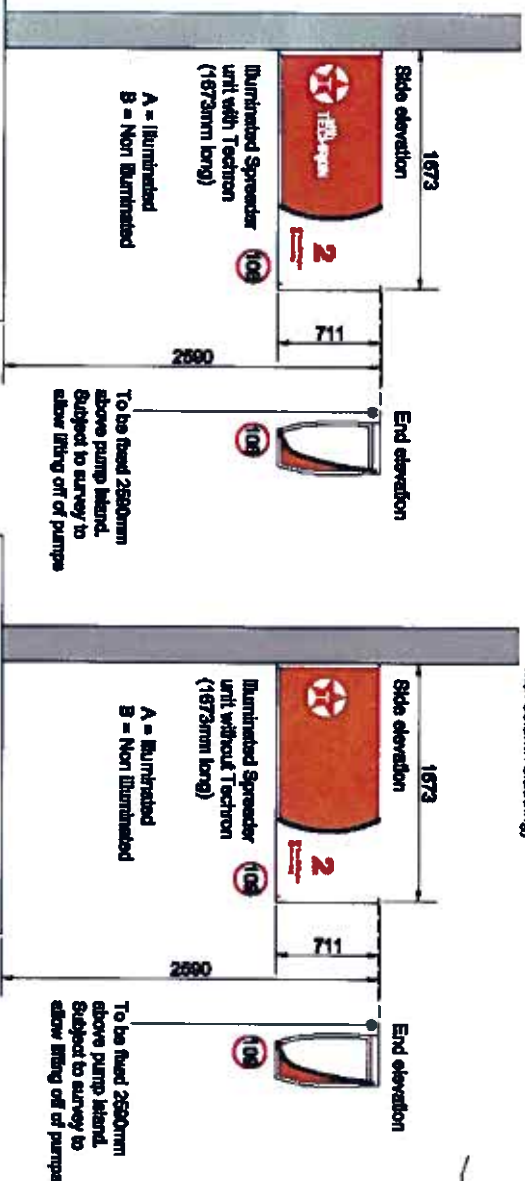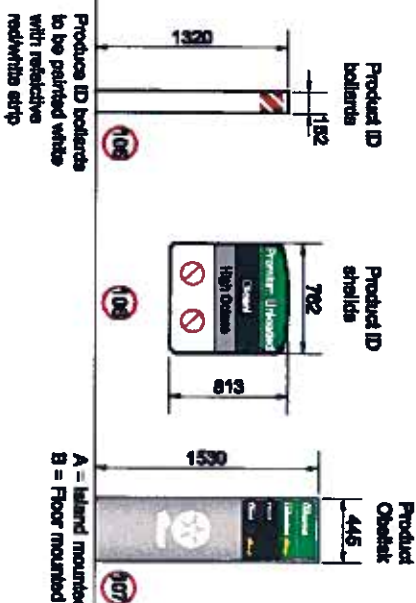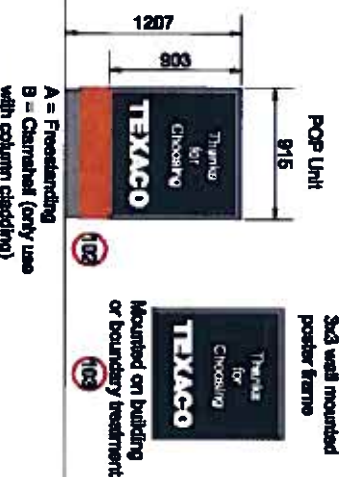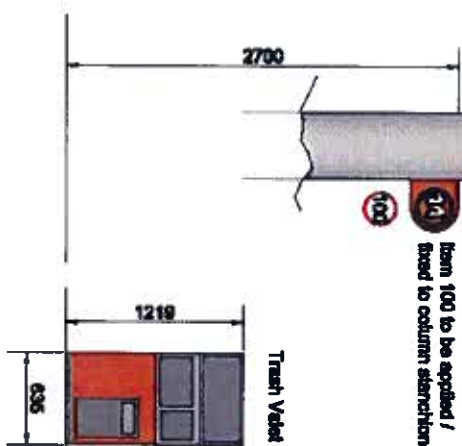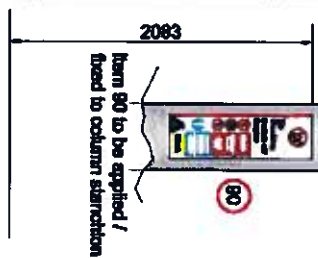



**Existing canopy
stanchion painted
Tenneco Silver
epoxide**

**CHEVRON 'SHINING STAR'
GENERIC BROCHURE - IMAGE DETAILS**



**1 Westferry Circus
Canary Wharf
London
E14 4YA**





Wyeth Projects Services



A4
ORIGINAL
PLOT SIZE

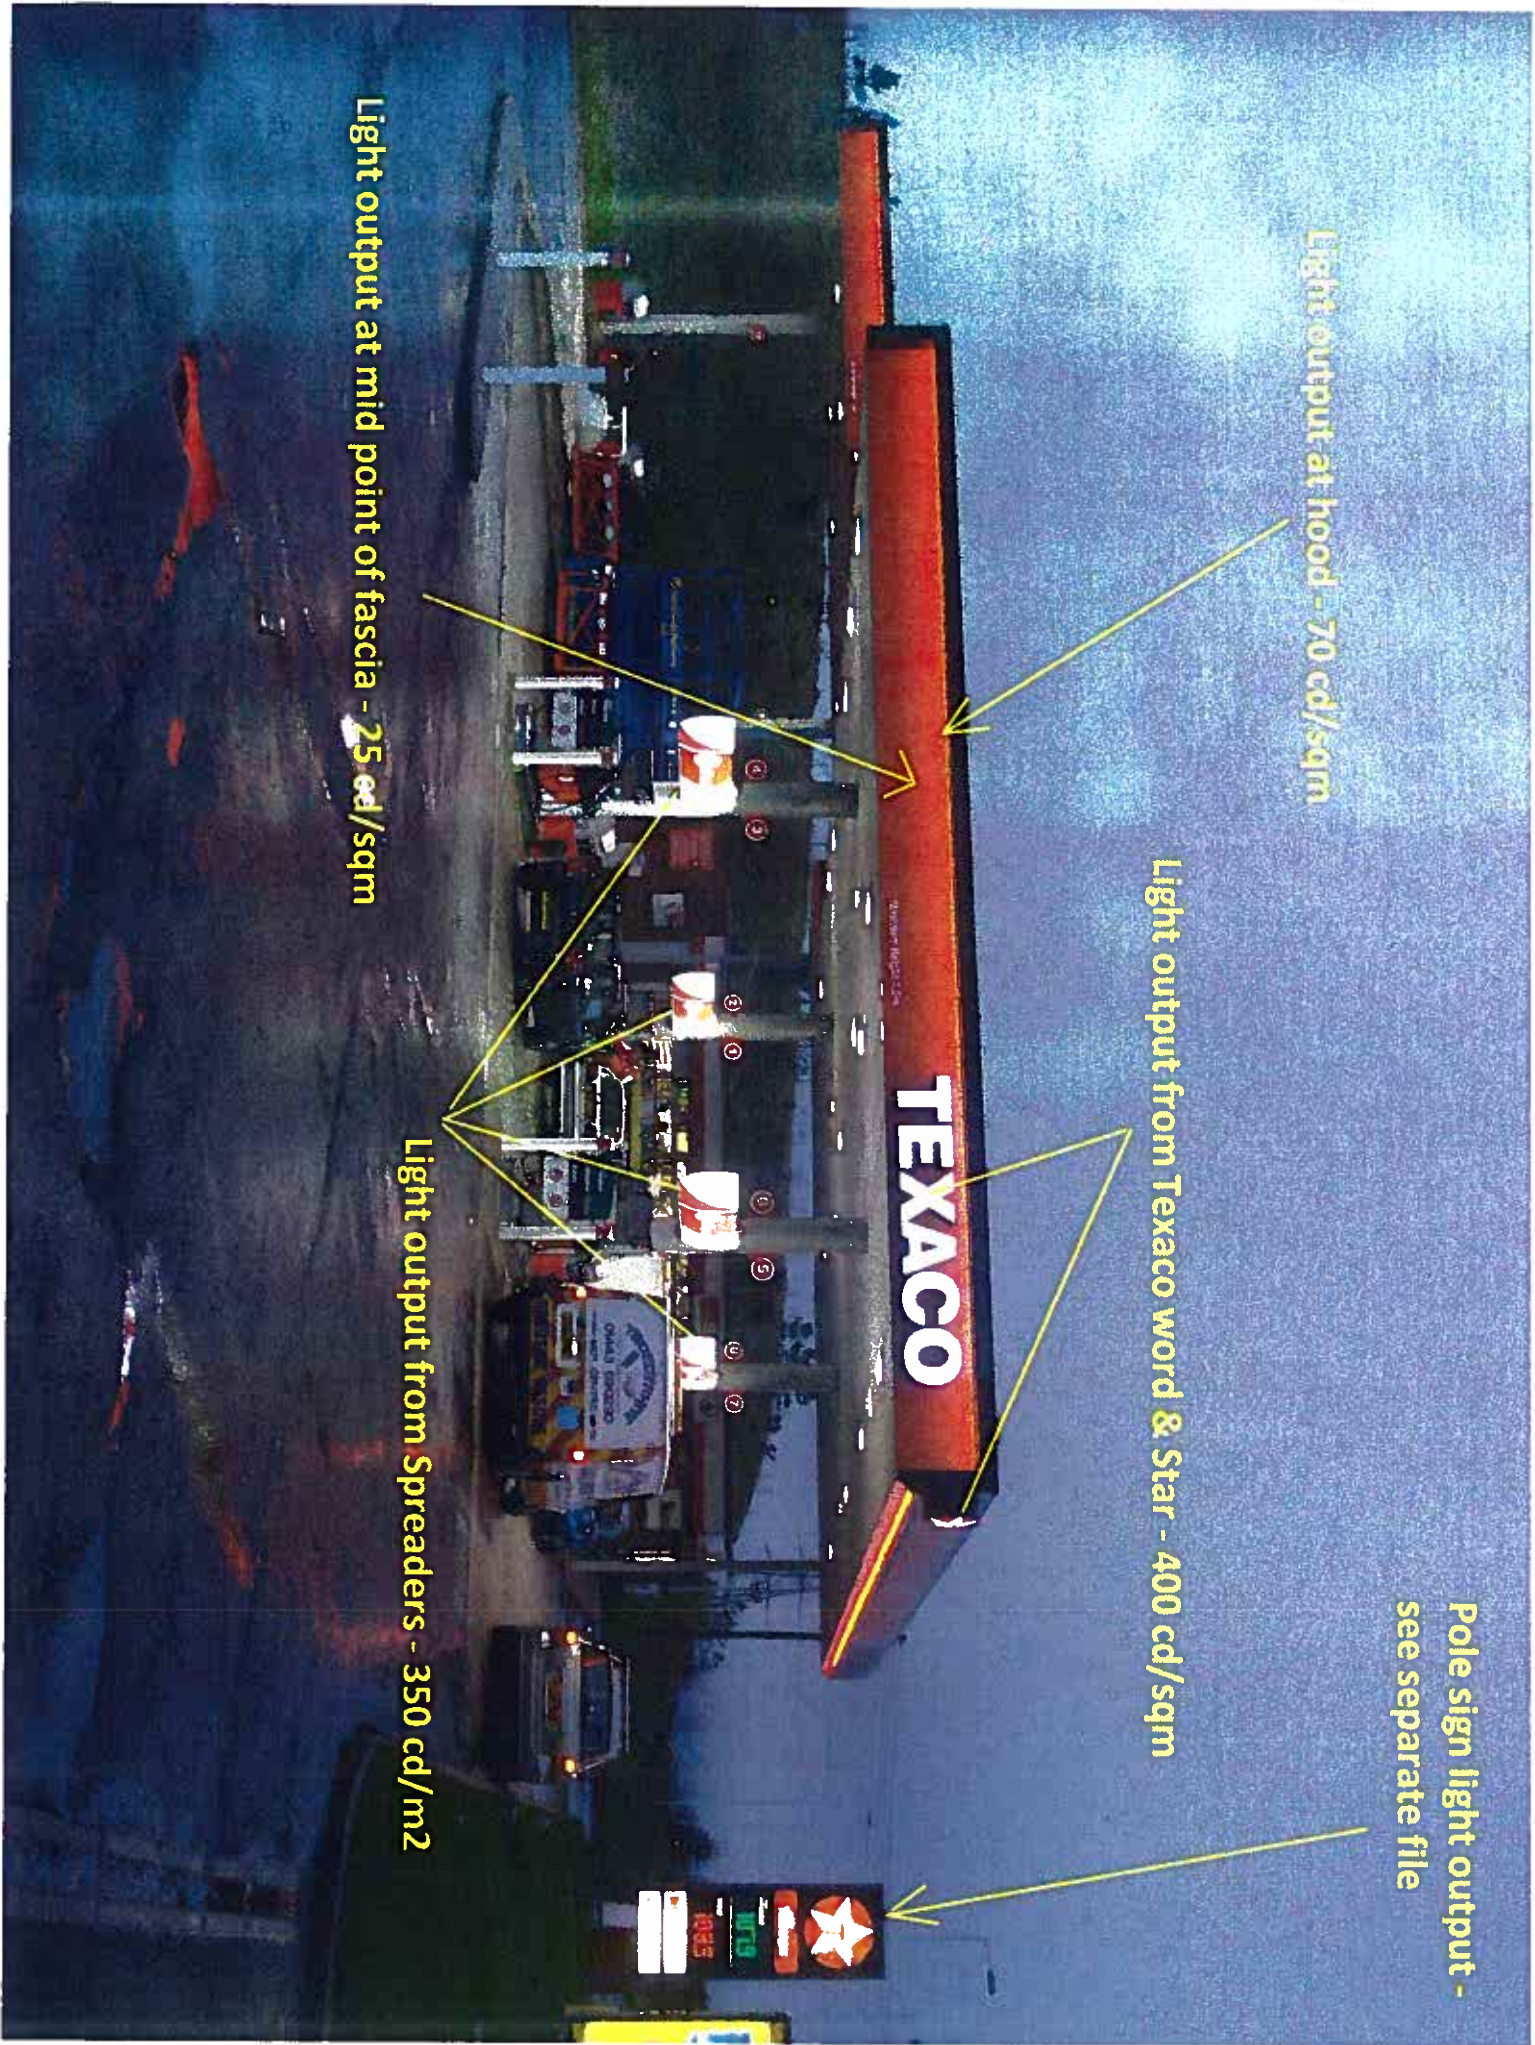

Light output at hood - 70 cd/sqm

Light output from Texaco word & Star - 400 cd/sqm

Pole sign light output -
see separate file

Light output at mid point of fascia - 25 cd/sqm

Light output from Spreaders - 350 cd/m2