


MIMIK 20 CP/T2 EM3P




Part number	304397
Lampholder:	LED
Light Source:	LED
Wattage:	24 W
Finish:	AN-96 / Anthracite gray / Textured
Insulation class:	I
Degree of protection:	IP65
IK-J-xxIP:	IK06 1J xx3
CRI:	70
Kelvin:	4000
Power factor:	COS ϕ \geq 0,9
Optic:	PEDESTRIAN AND CYCLE REFLECTOR Type 2
Lightsource lumen output:	2453 lm
Luminaire lumen output:	1928 lm
L:	L80
B:	B10
Lifetime:	60000 h
Ta MIN luminaire:	0°
Ta MAX luminaire:	25°
ULR:	0%

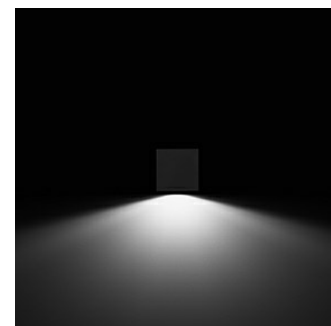


Description

- Indoor and outdoor wall-mount fixture, including:
- Polyester powder coated die-cast aluminium housing
 - Flat, transparent, tempered glass diffuser, screen printed on the inner surface for MIMIK series
 - Silicone gasket
 - LED versions include 220/240 V 50/60 Hz safety transformer
 - "MIMIK fixtures are equipped with high-transmittance polycarbonate lenses with different light distributions to meet the most diverse lighting requirements
 - EM/3P version is designed for multipurpose and 3 hours sustained emergency lighting
 - 3 hours
 - Powder polyester painting process optimized against UV rays in 13 different steps
 - M versions, i.e. single emission, are supplied with a single light source and are designed to allow a single sided light output either upwards or downwards
 - "CP" versions feature asymmetric light distribution suitable for bicycle and pedestrian pathways
 - Photometric data measure according to UNI EN 13032-4 and IES LM-79-08

Photometric data

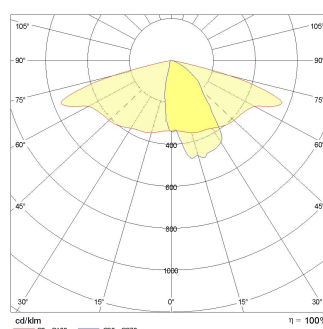


Technical drawings

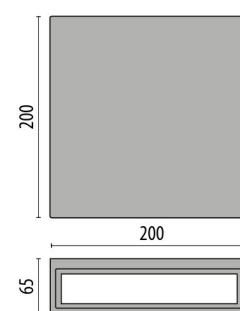

OPTIONAL ACCESSORIES

MIMIK CP/T2 - CP/T3 - A60/W

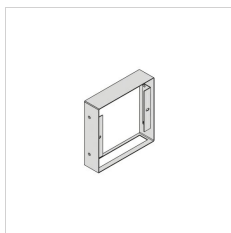

310445

Customising ring / Facade Accessory

Anthracite gray