


Existing Roof Plan
1 : 50

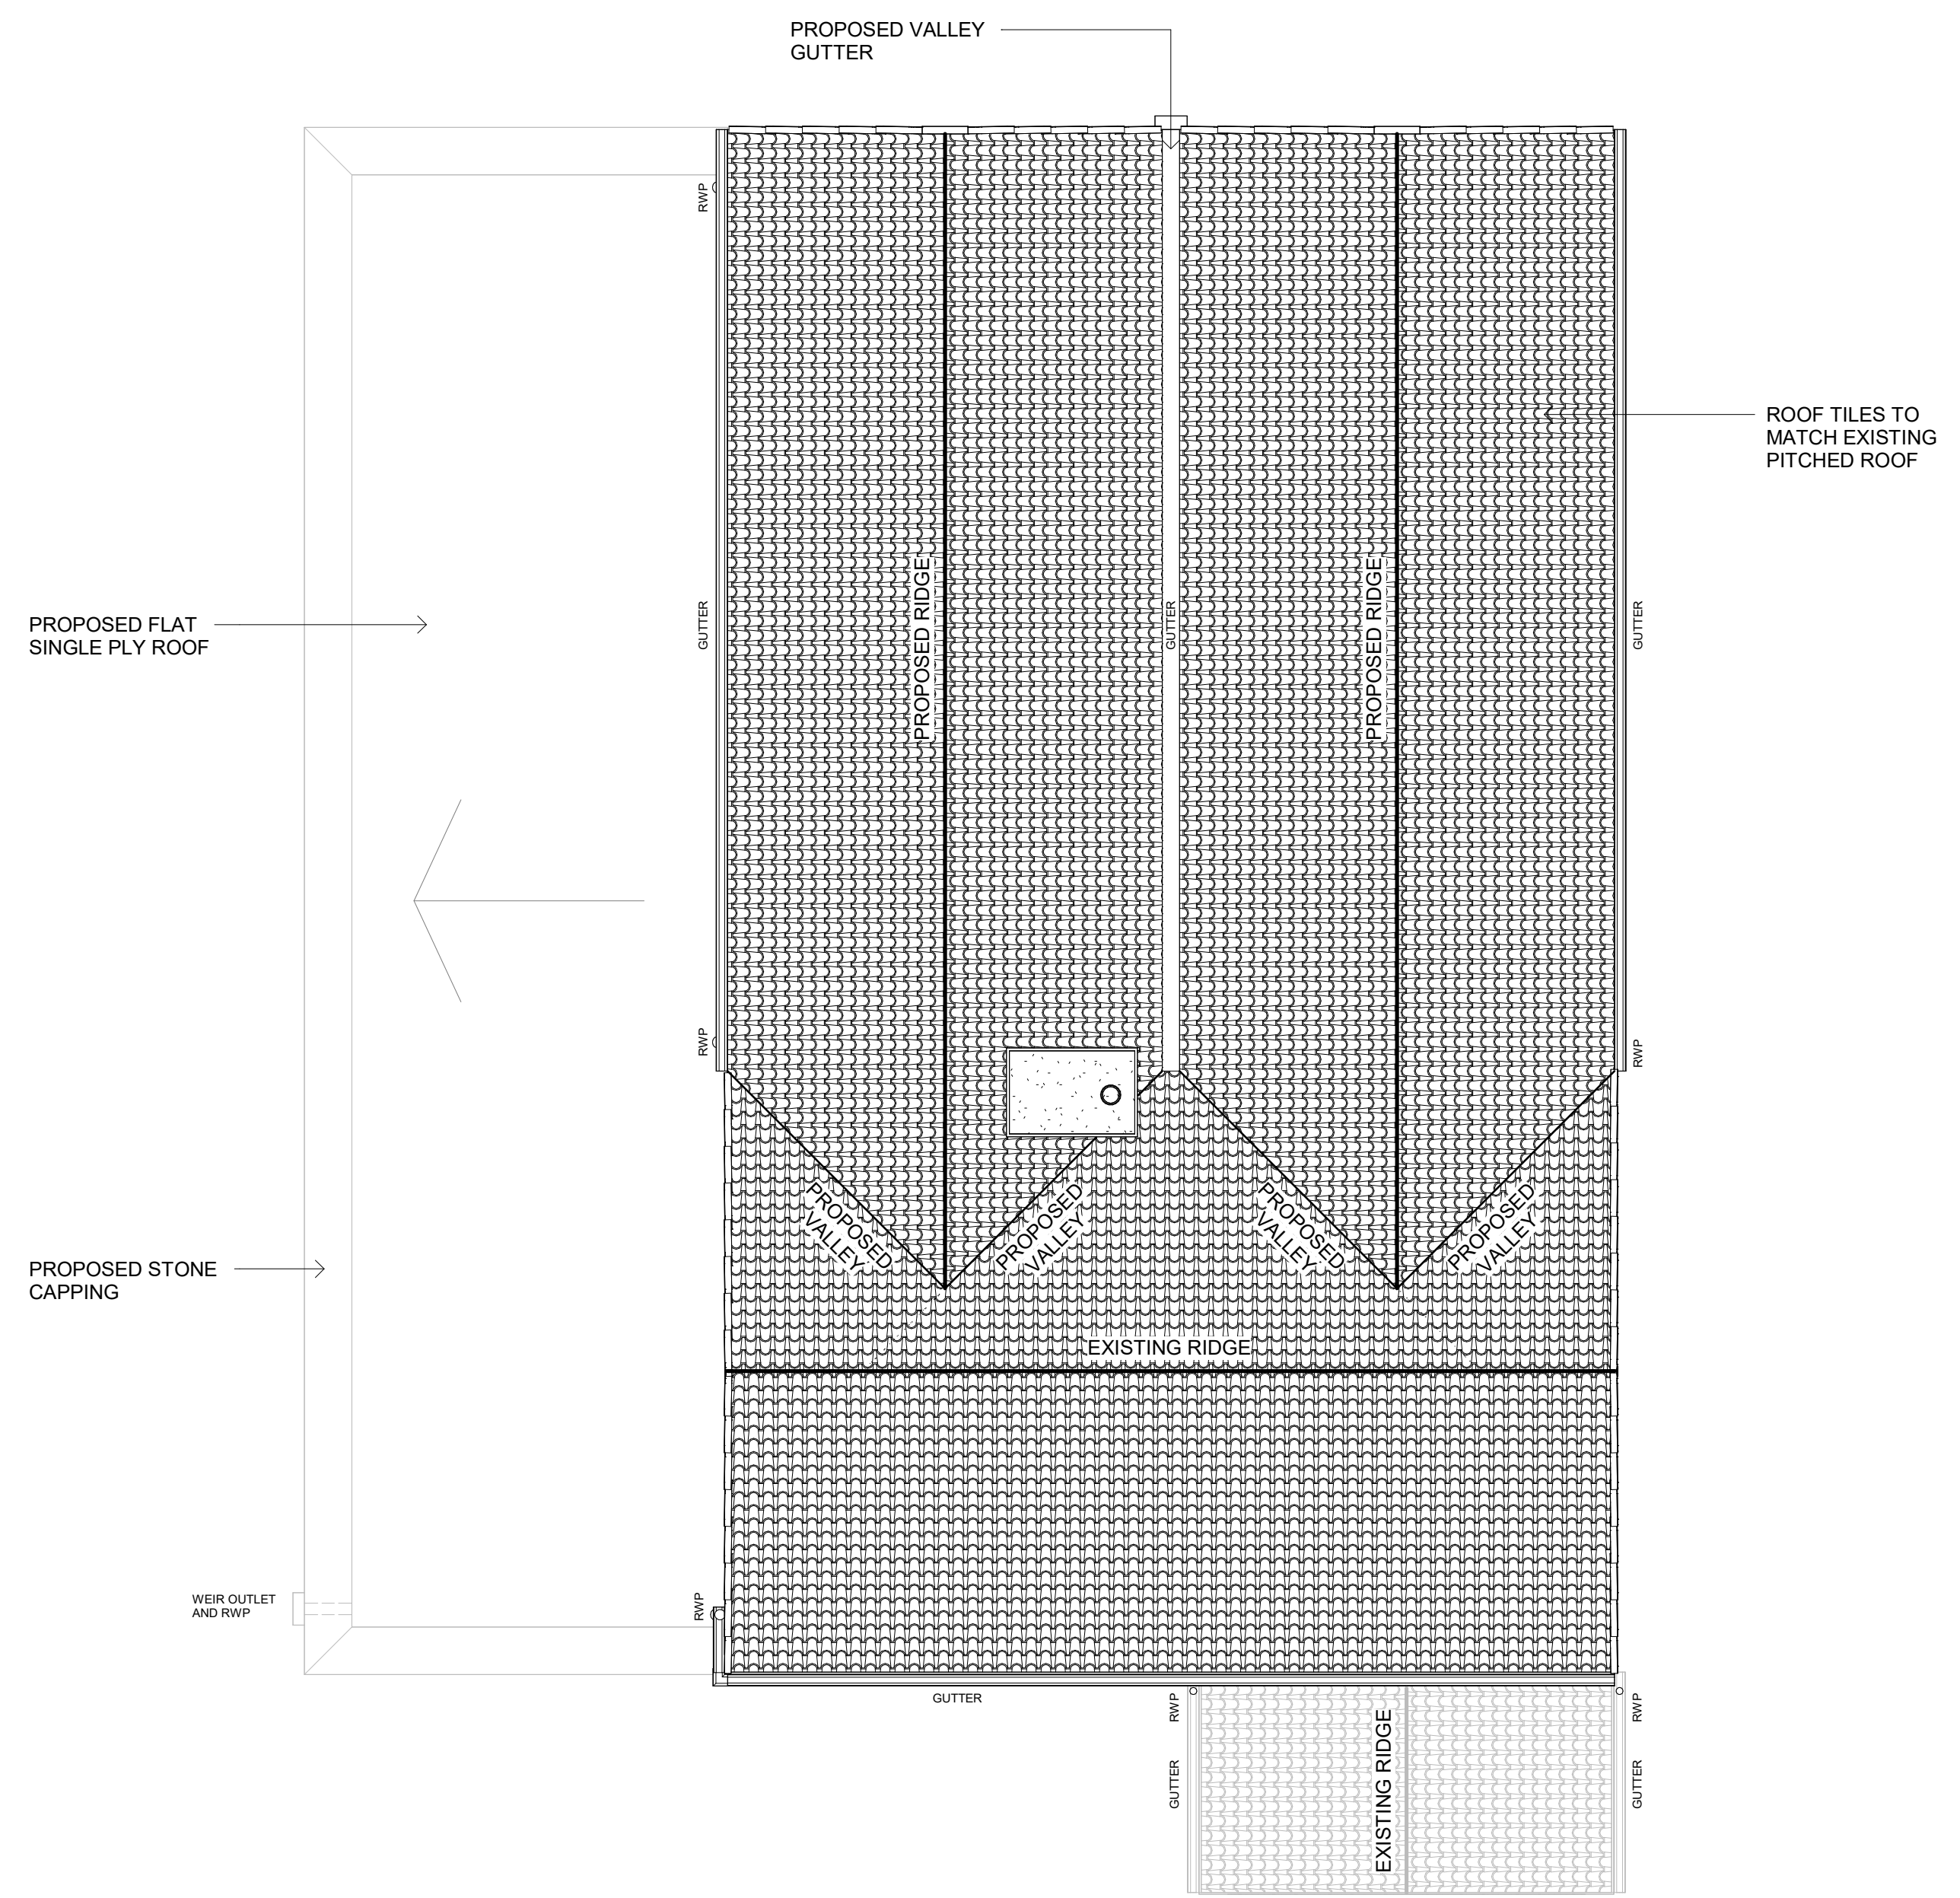

Proposed Roof Plan
1 : 50