

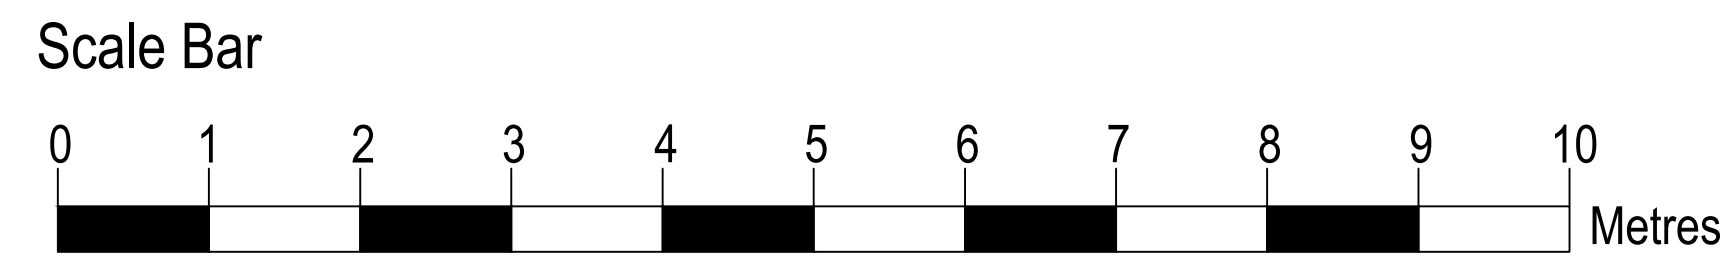



All dimensions must be checked on site and not scaled from this drawing
© copyright

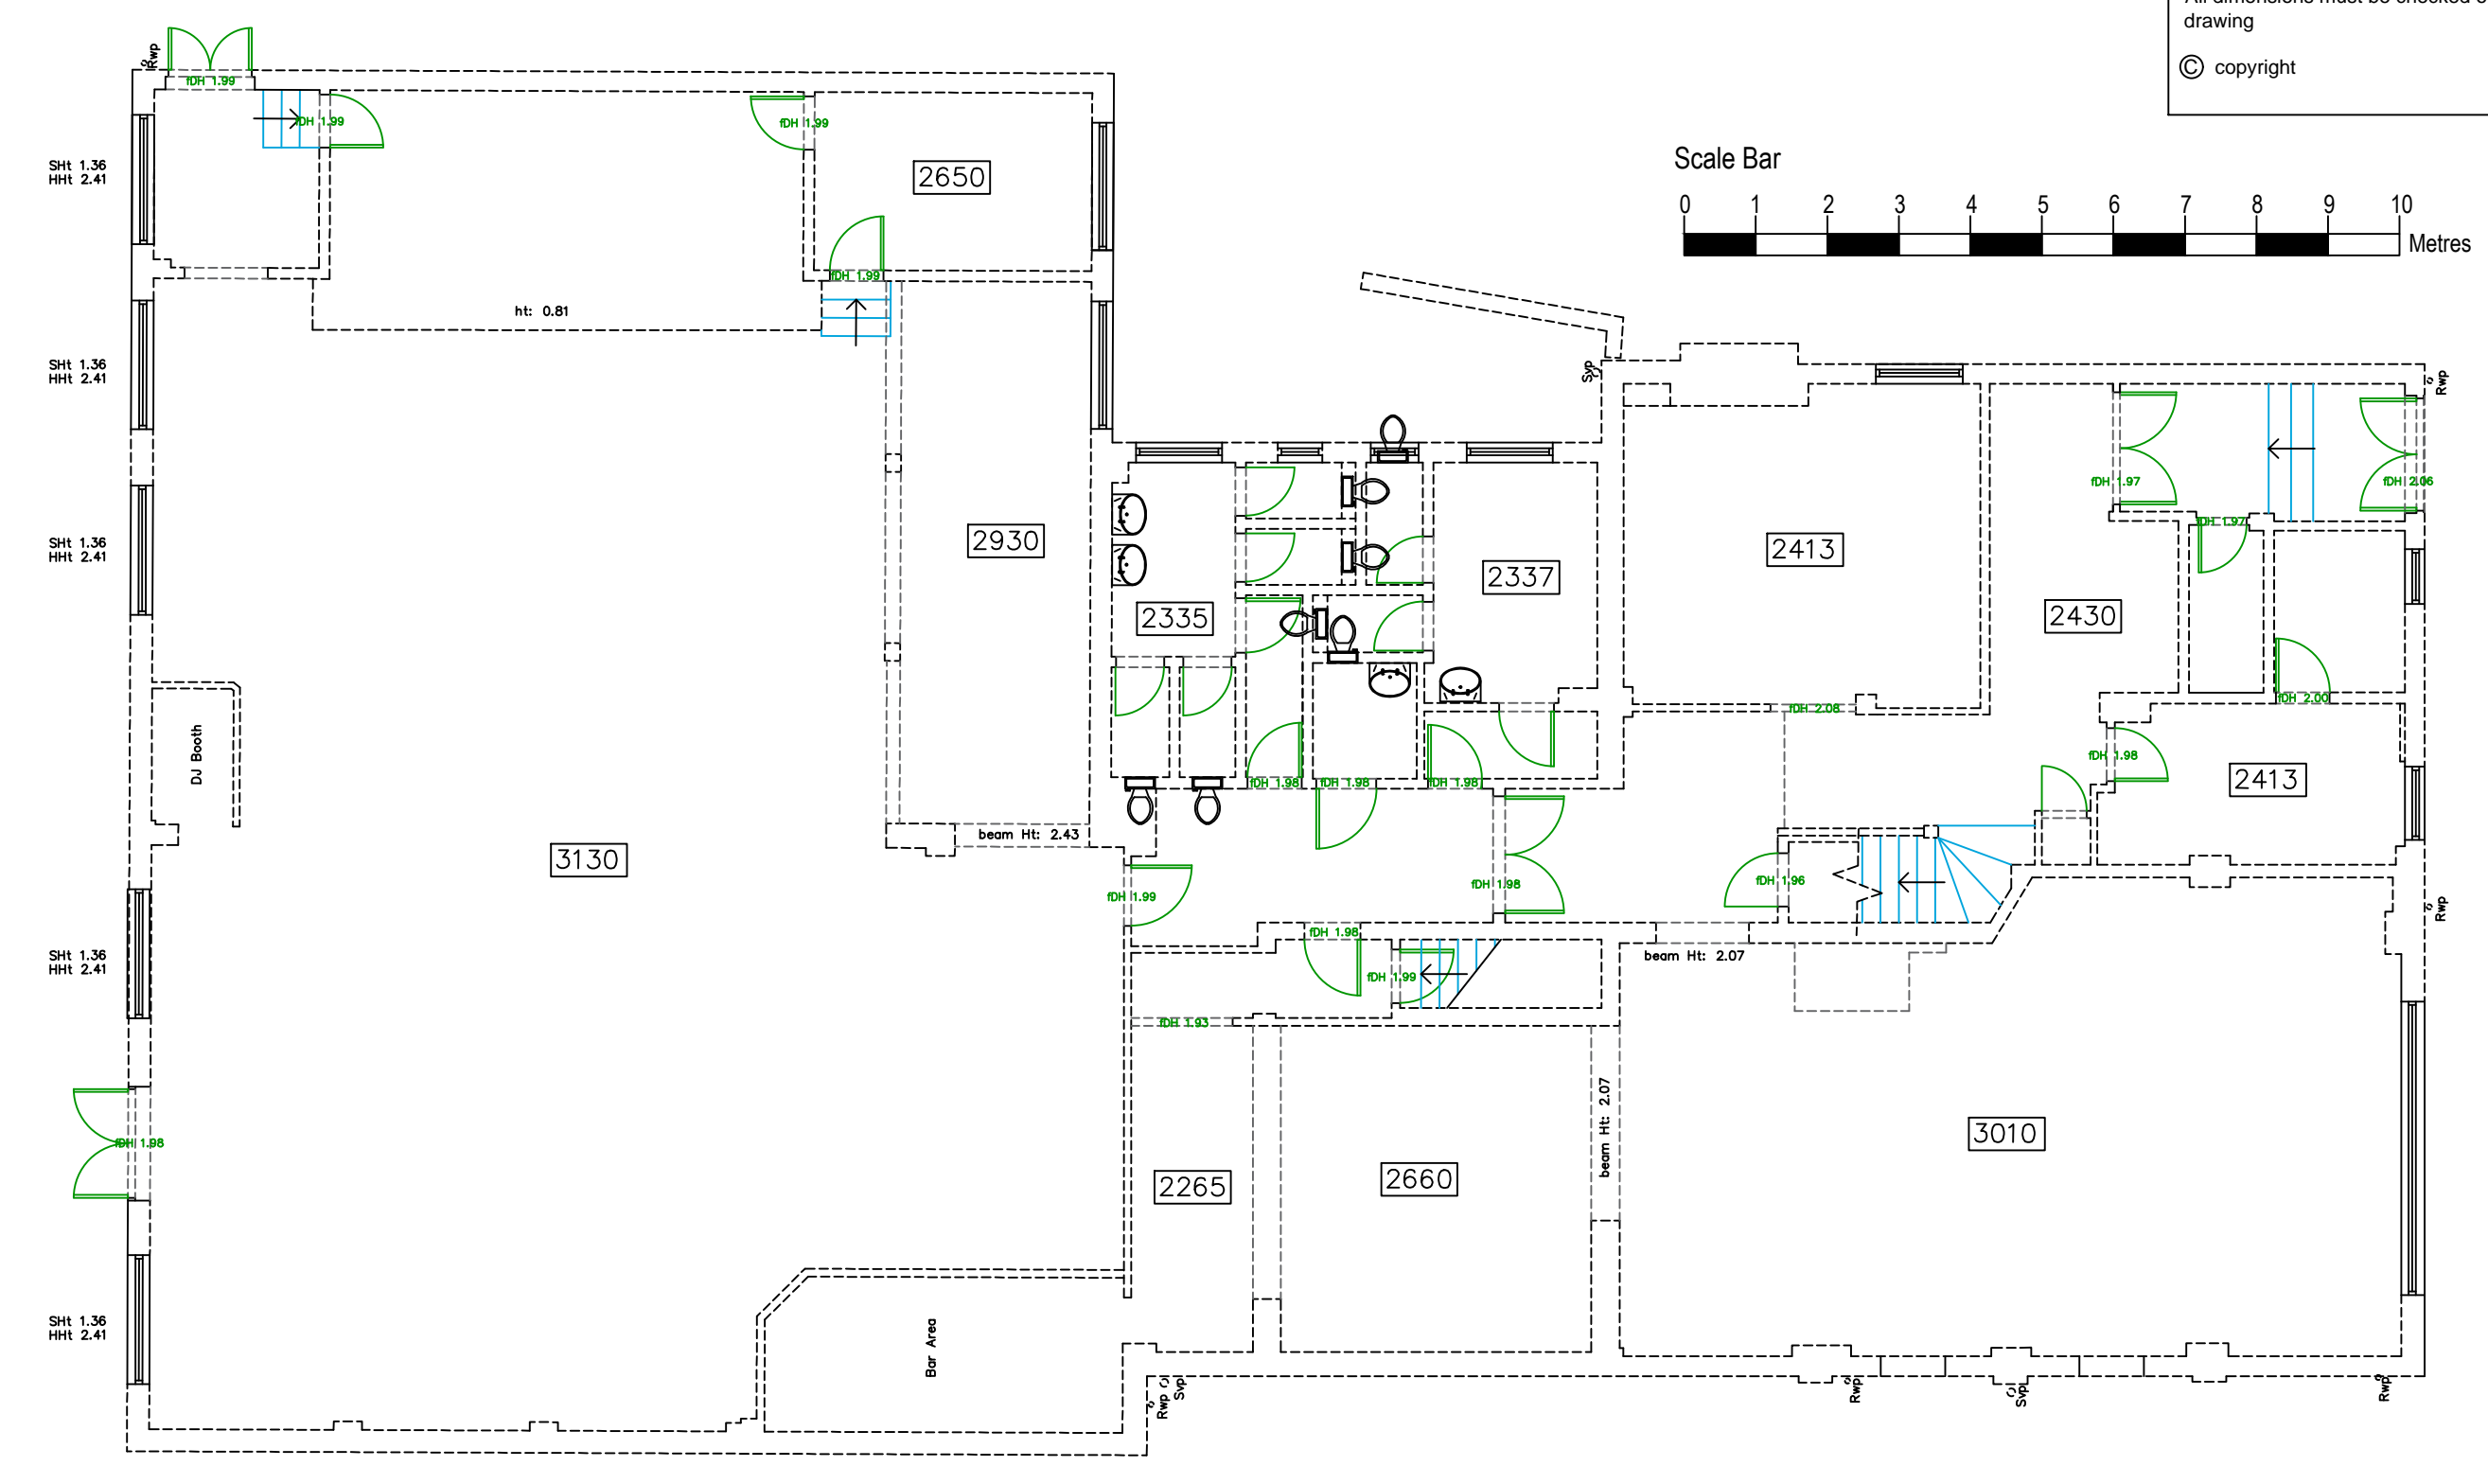

- RSPB Cabin Nest Box (Slate Grey)
- 1FF Schwegler Bat Box with built-in wooden rear panel

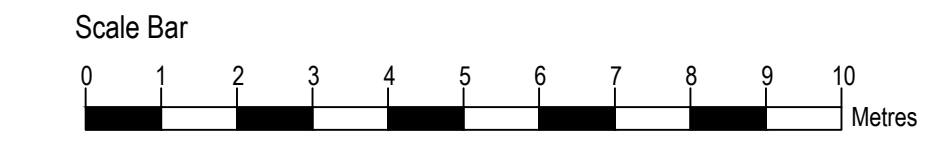

Existing Ground Floor Layout

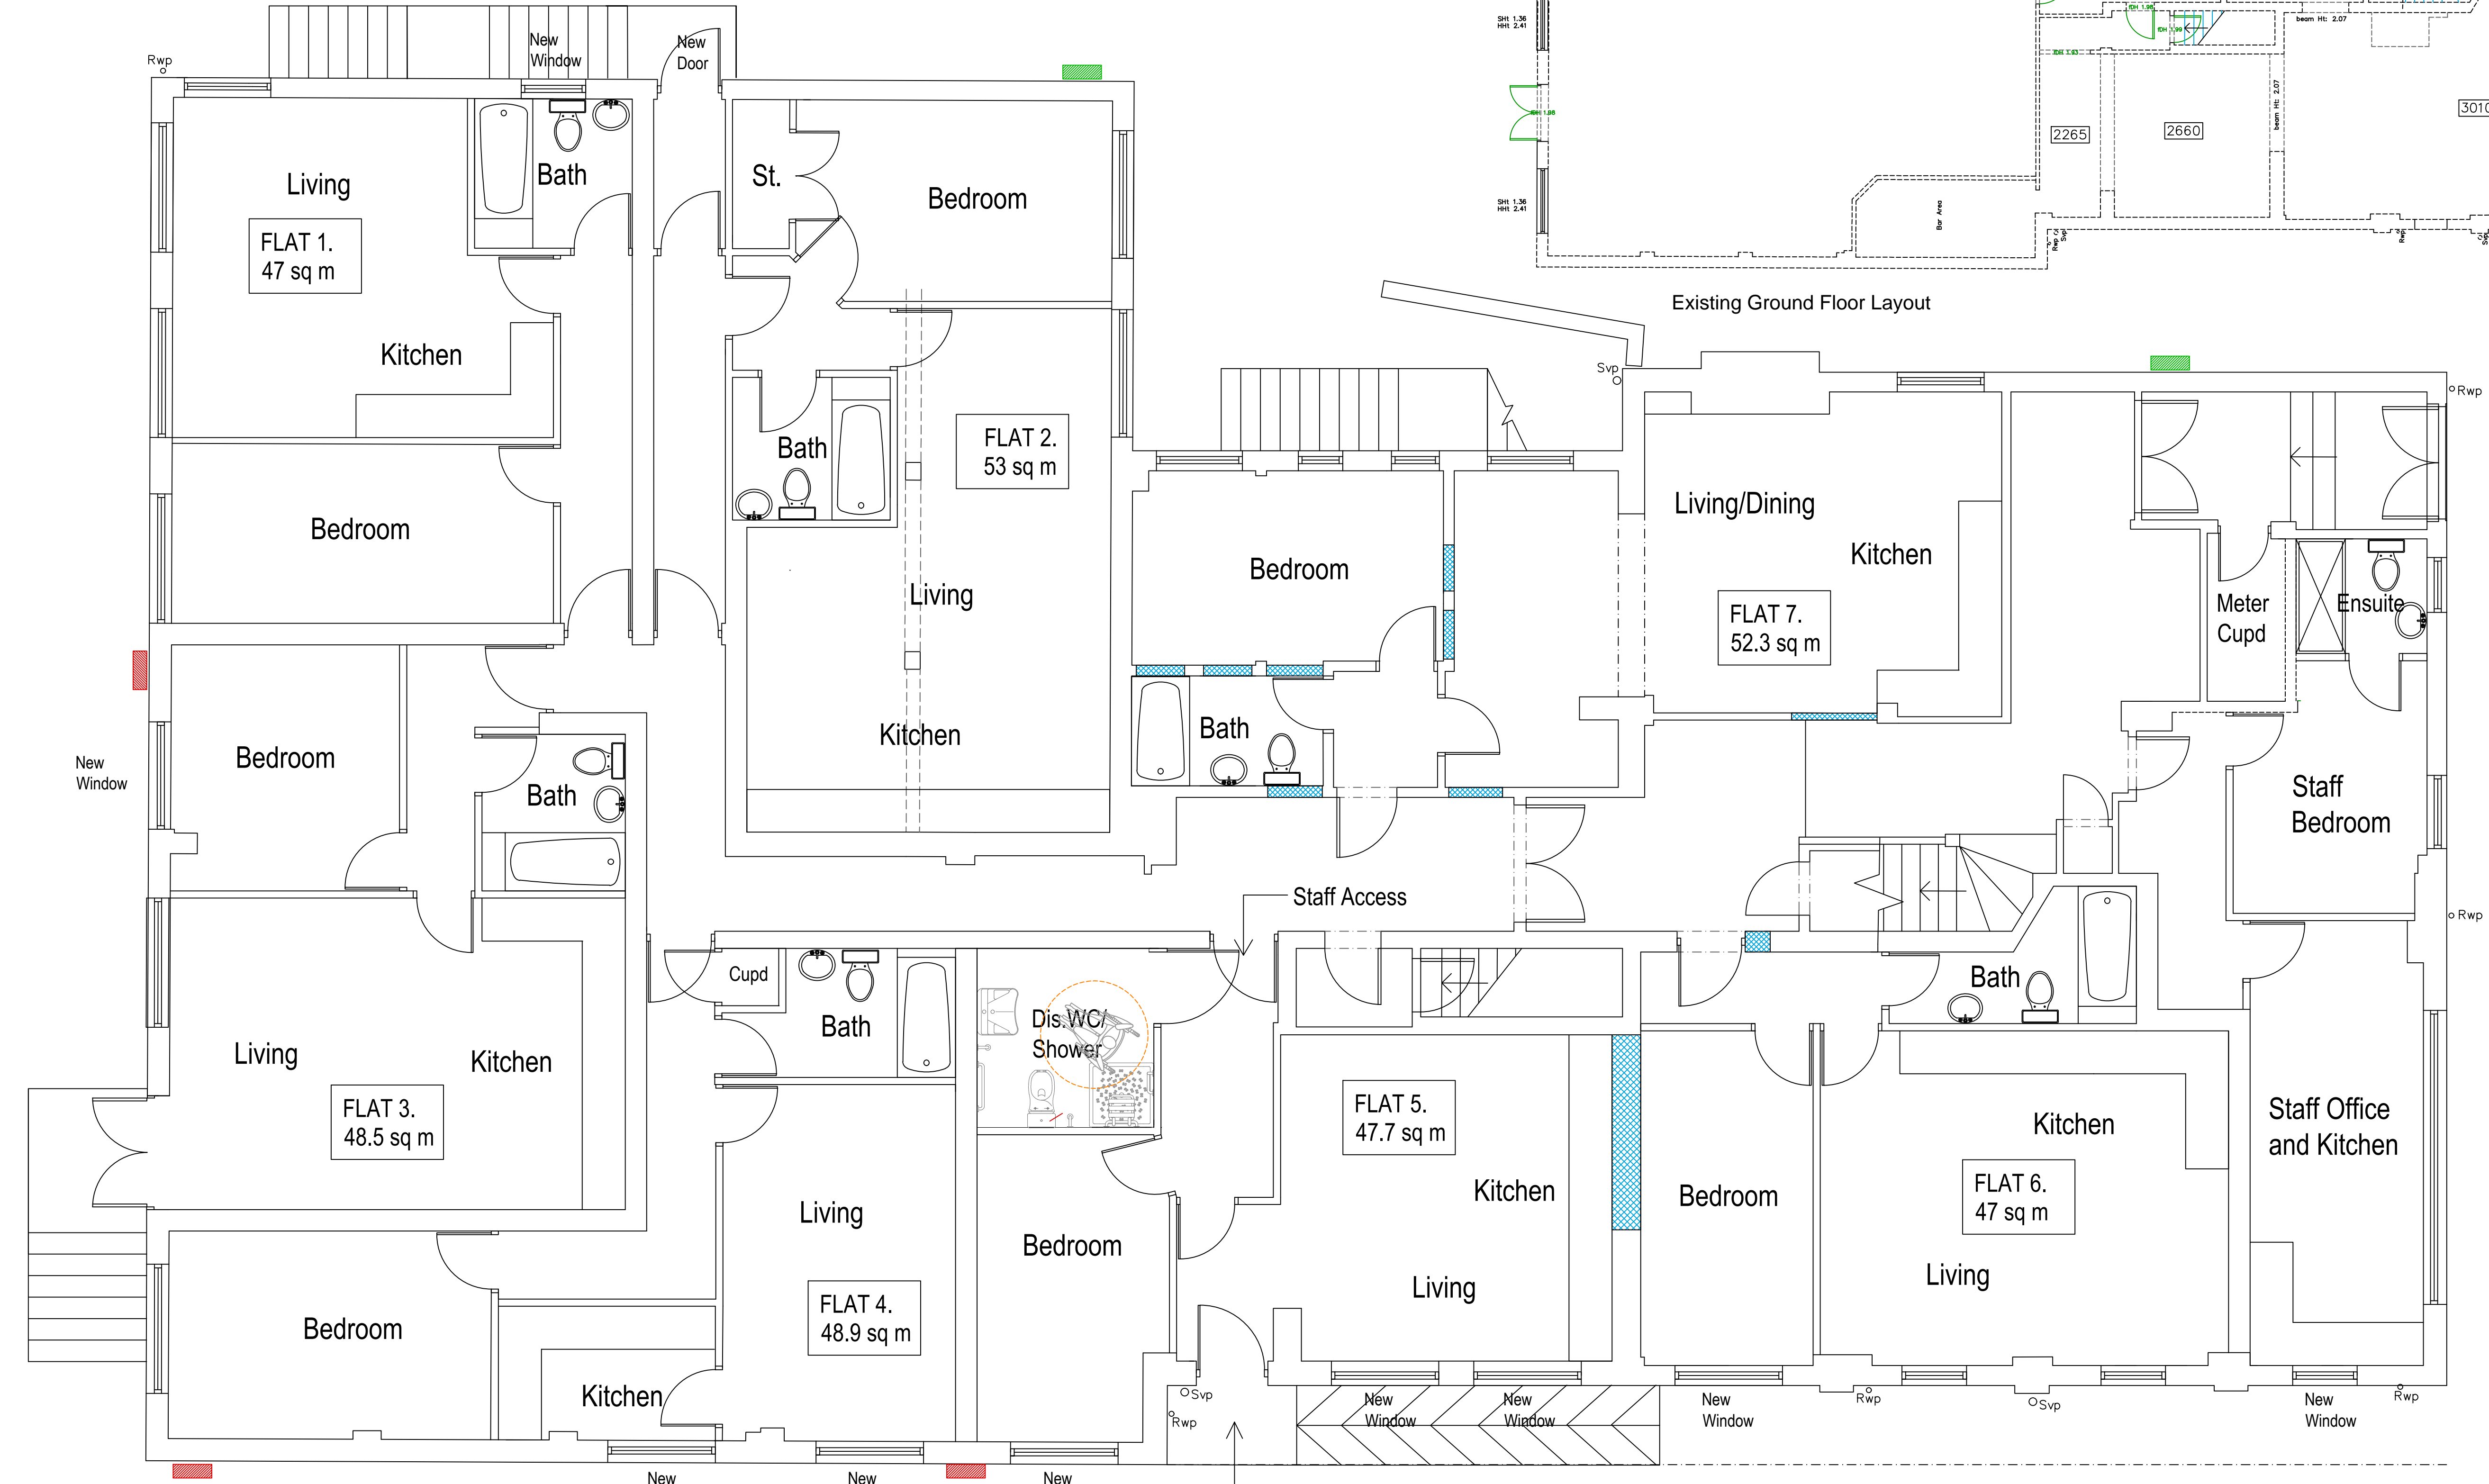

Proposed Ground Floor Layout

Date	Revisions
16.3.26	Flat 6 area amended
27.2.26	Bird & Bat Boxes amended
26.1.26	Bird & Bat Boxes added

piercy design

Architects ■ Designers ■ Project Managers ■ Planning Supervisors

The Chapel
Bridge Street
Driffield
YO25 6DA

Telephone: 01482 326415
Fax: 01482 218001
E-mail: user@piercydesign.co.uk

Client
Continental Gold

Job Title
Proposed Residential Development (C3), Hoyland Club, 2 Broad Street, Hoyland, Barnsley

Drawing Title
Existing & Proposed Ground Floor Layout Plans

Status
Planning

Date
June 2025

Scale
1:50/1:100 @ A1

Drawn
H.P.

Checked

Approved

Drg No.
2025-12/P02

Rev.
C