





FRONT ELEVATION

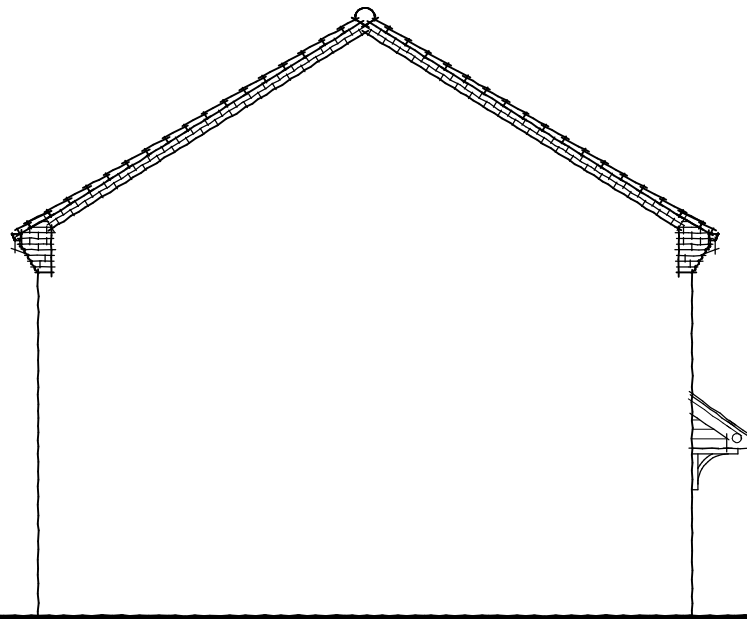


SIDE ELEVATION




REAR ELEVATION

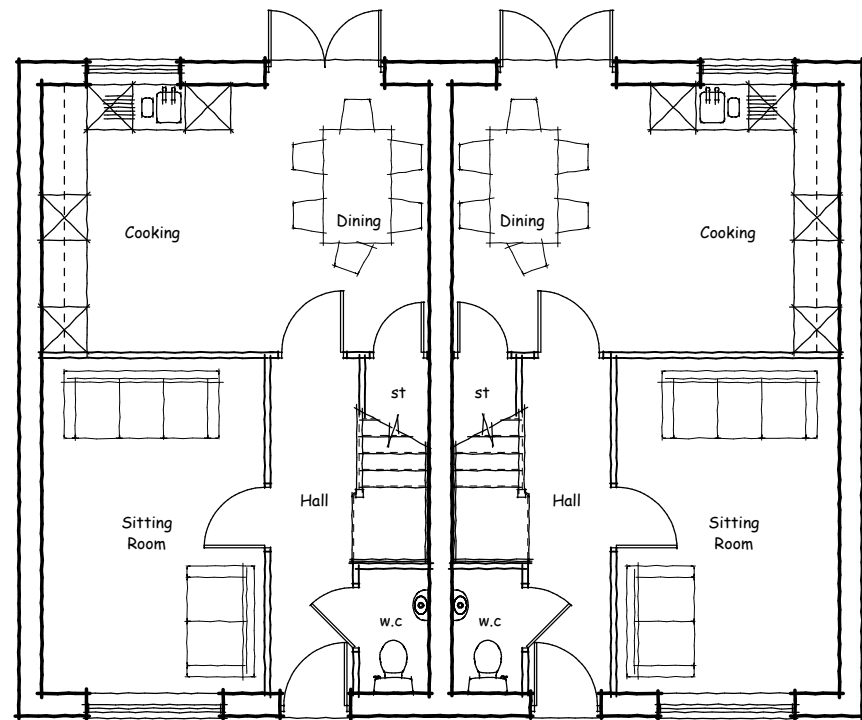

GROUND FLOOR

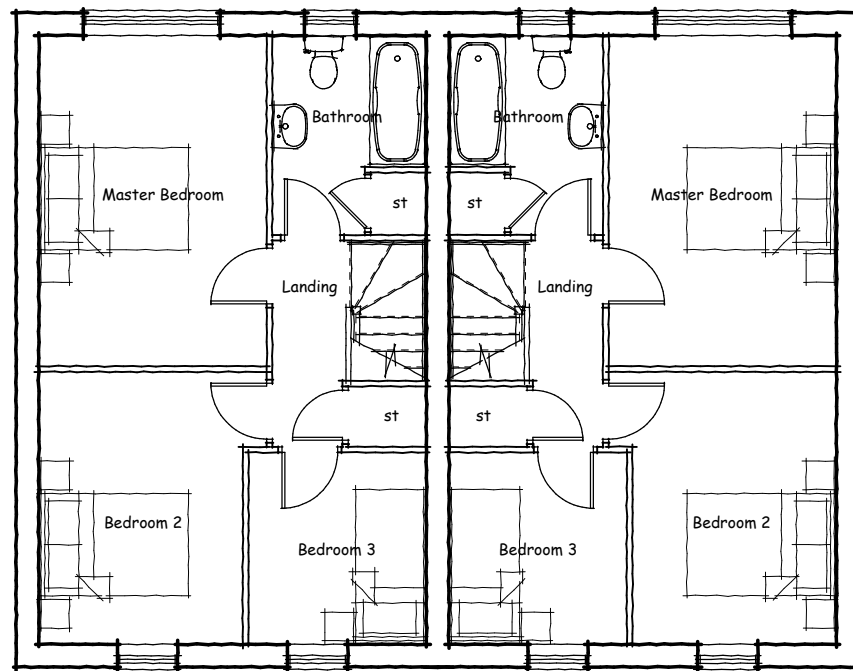

FIRST FLOOR

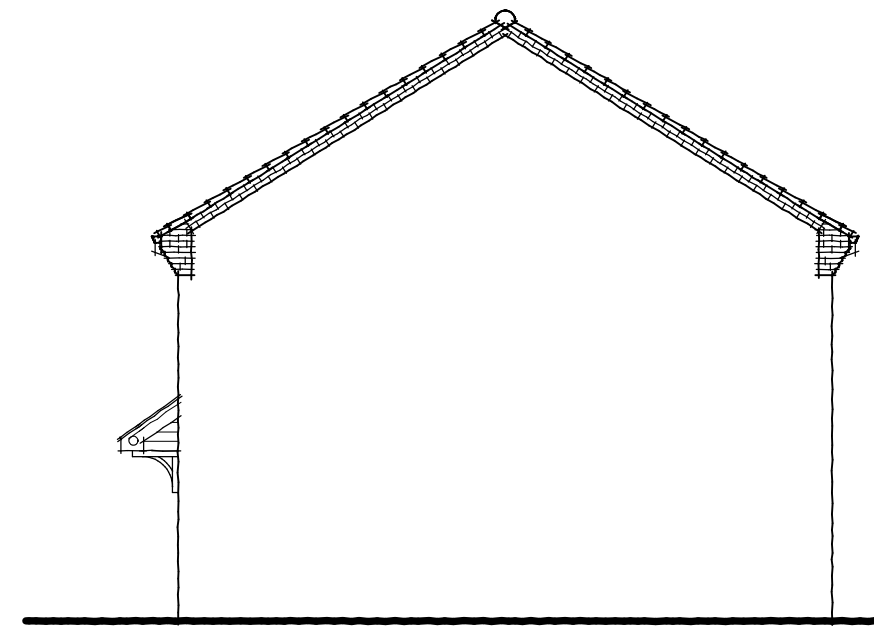

SIDE ELEVATION



Harron Homes Limited  
 Colton House  
 Temple Point  
 Bullerthorpe Lane  
 Leeds  
 LS15 9JL

Tel: 0113 2044670  
 Fax: 0113 204 4677  
 Web: www.harronhomes.co.uk

DRAWING TITLE:  
**'The Bamburgh V0 Semi Detached'**  
 Brick Planning Drawing  
 (3 bed 2 storey house)

REV	DATE	AMENDMENT

0 1 2 3 4 5m

SCALE:  
**1 : 100 @ A3**

DATE:  
**JULY 2014**

DRAWN: HH	CHECKED: -	DWG NO. P.72.00.V0	REV. -
--------------	---------------	-----------------------	-----------

ALL DIMENSIONS TO BE CHECKED ON SITE. DISCREPANCIES, AMBIGUITIES AND/OR OMISSIONS BETWEEN THIS DRAWING AND INFORMATION GIVEN ELSEWHERE MUST BE REPORTED TO THIS OFFICE AND CLARIFICATION SOUGHT BEFORE PROCEEDING