


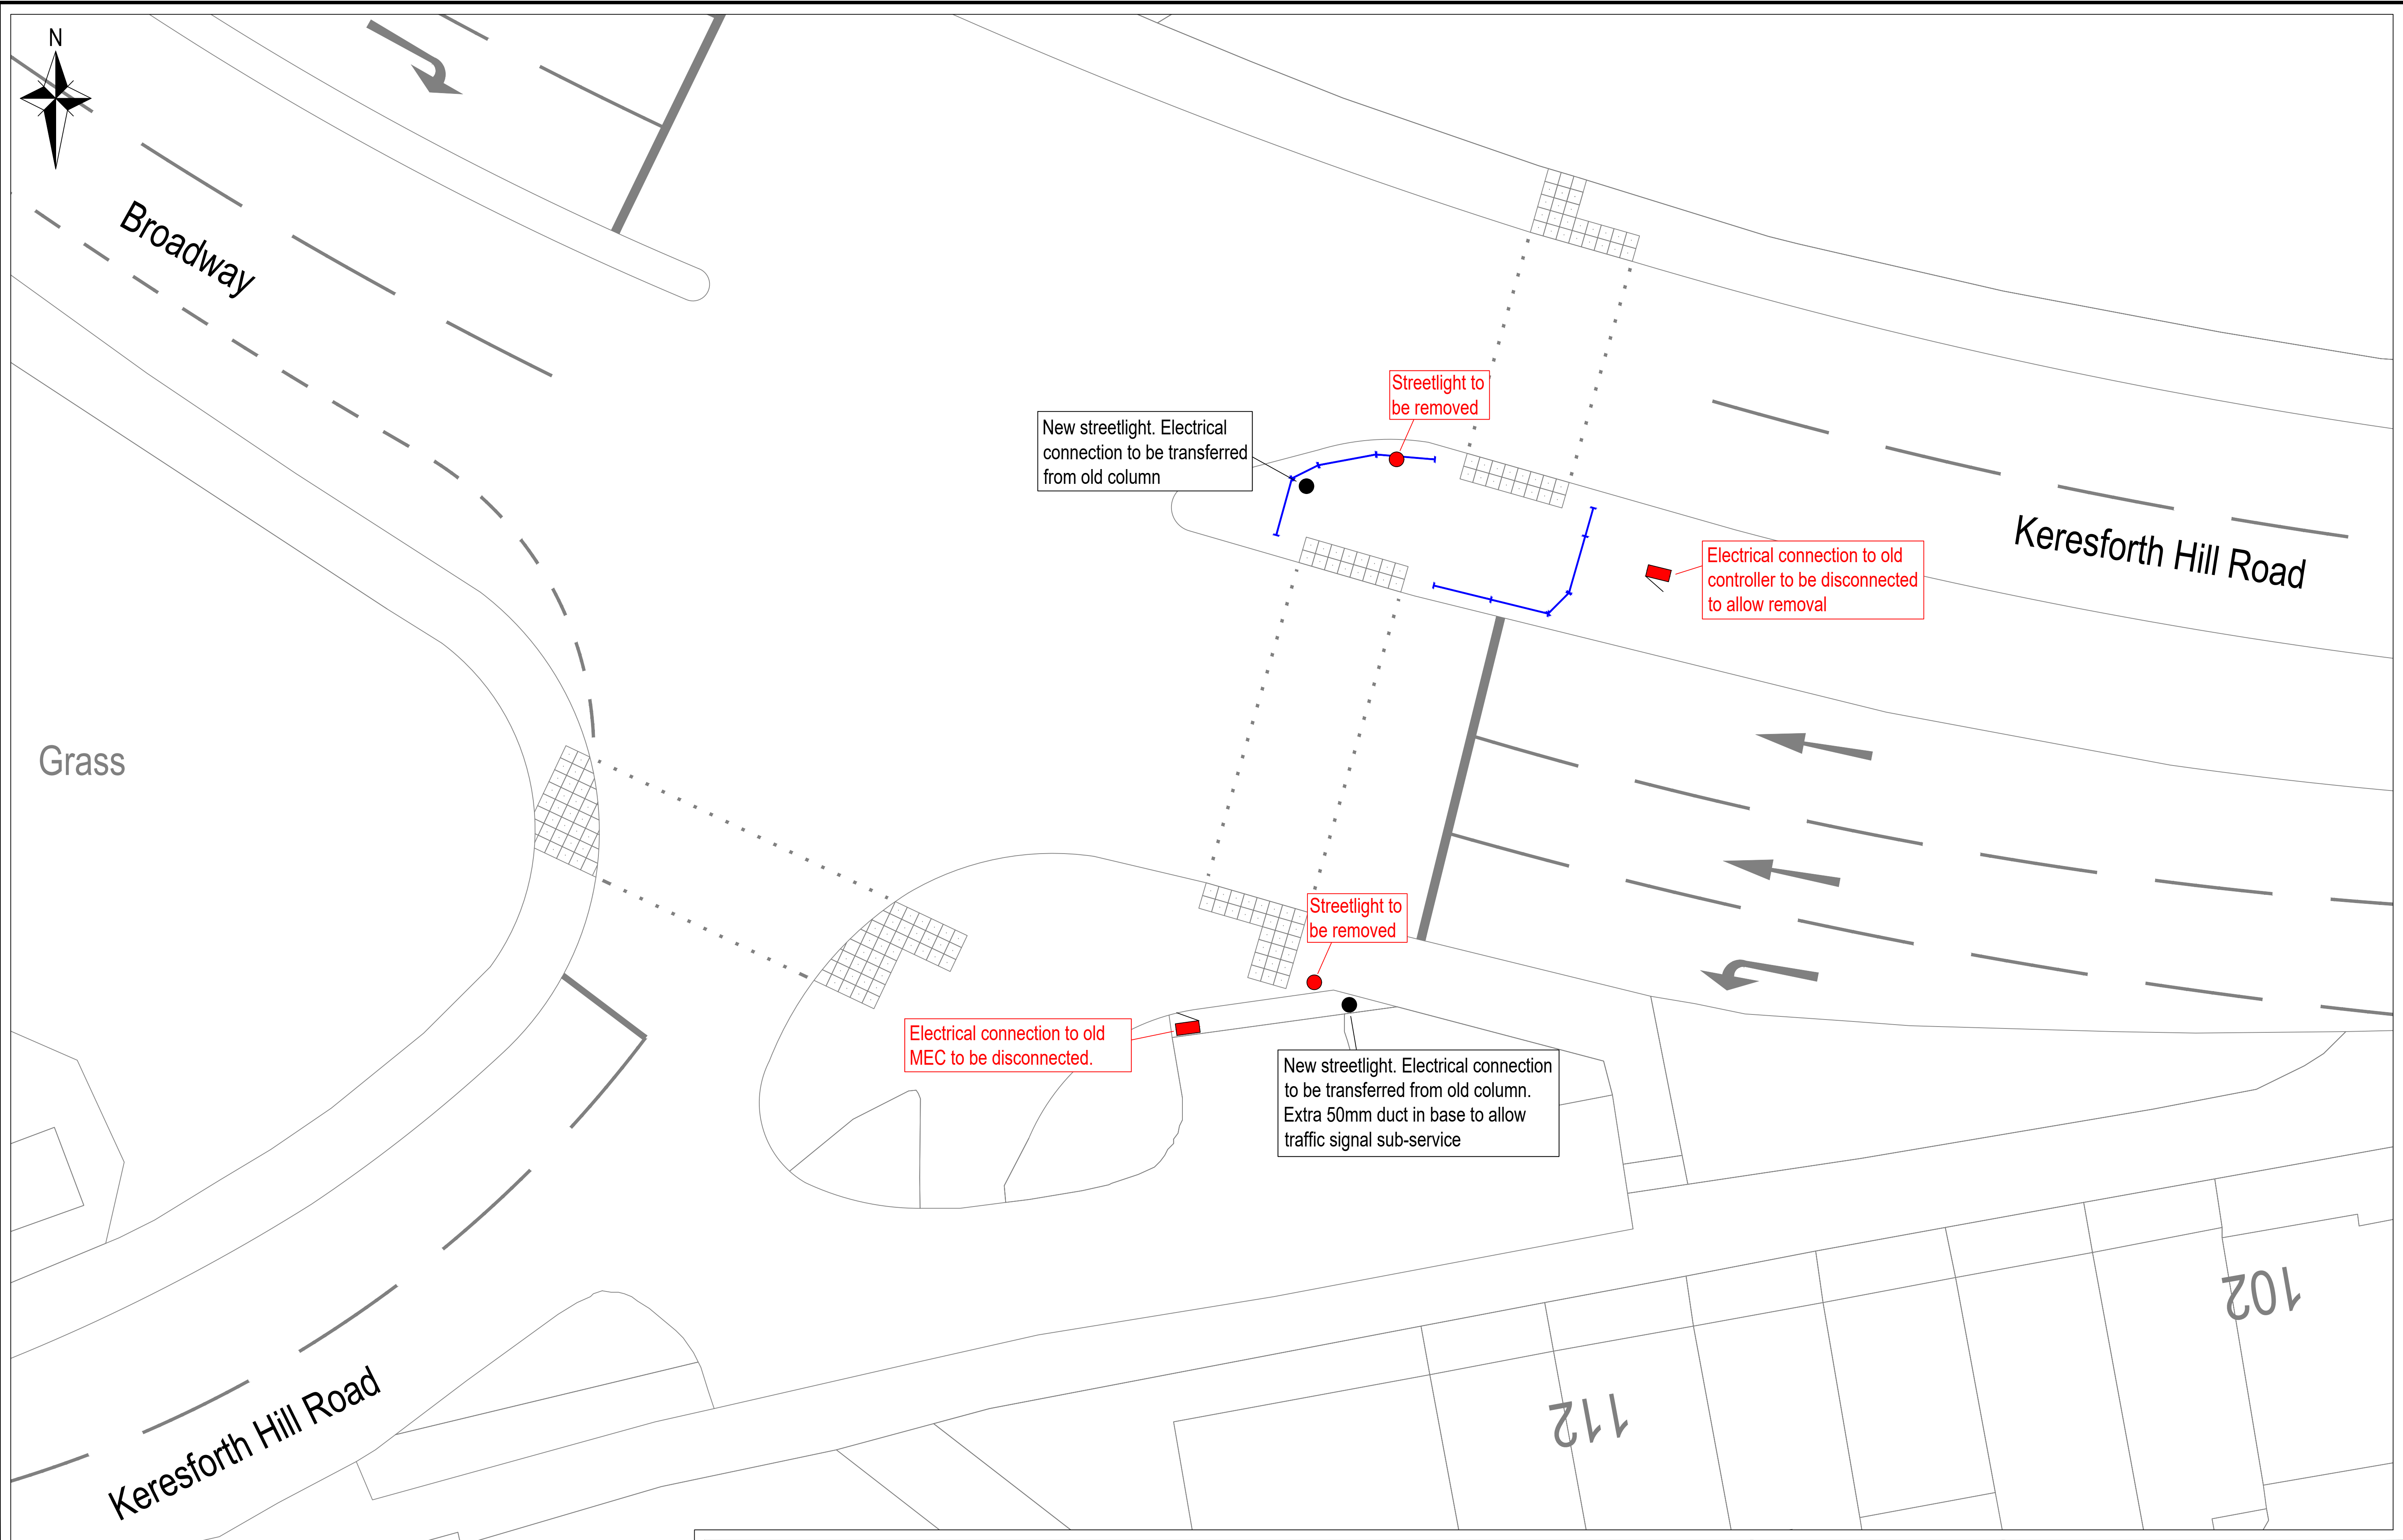

Based upon Ordnance Survey Digital Mapping with permission of the Controller of Her Majesty's Stationery Office.
CROWN COPYRIGHT RESERVED
Unauthorised reproduction infringes Crown Copyright and may lead to prosecution or civil proceedings
Licence No.: 100022264



Keresforth Hill Road/Broadway
Traffic Signal Upgrade
Street Lighting Works

By	No.	Date	Amendments

Scale: N.T.S @ A1	
Drawn: D. Ellis	Date: Sept. 2023
Checked:	File: TS-164

Paul Castle, Service Director
Environment & Transport, Place Directorate,
PO Box 609,
Barnsley, S70 9FH
Tel. (01226) 773555 Fax: (01226) 772110
Drawing No.: TS-164-005 (Street Lighting)